



- NOTES**
- EXISTING BRICKWORK TO BE CLEANED AND REPAIRED. ALL NEW BRICKWORK TO MATCH EXISTING
  - EXISTING STONEWORK TO BE CLEANED AND REPAIRED
  - ALL EXISTING WINDOWS TO BE REPLACED WITH PAINTED TIMBER DOUBLE GLAZED WINDOWS. FENESTRATION TO MATCH EXISTING
  - ALL RAINWATER AND DRAINAGE GOODS TO BE REPLACED WITH BLACK CAST IRON PIPEWORK

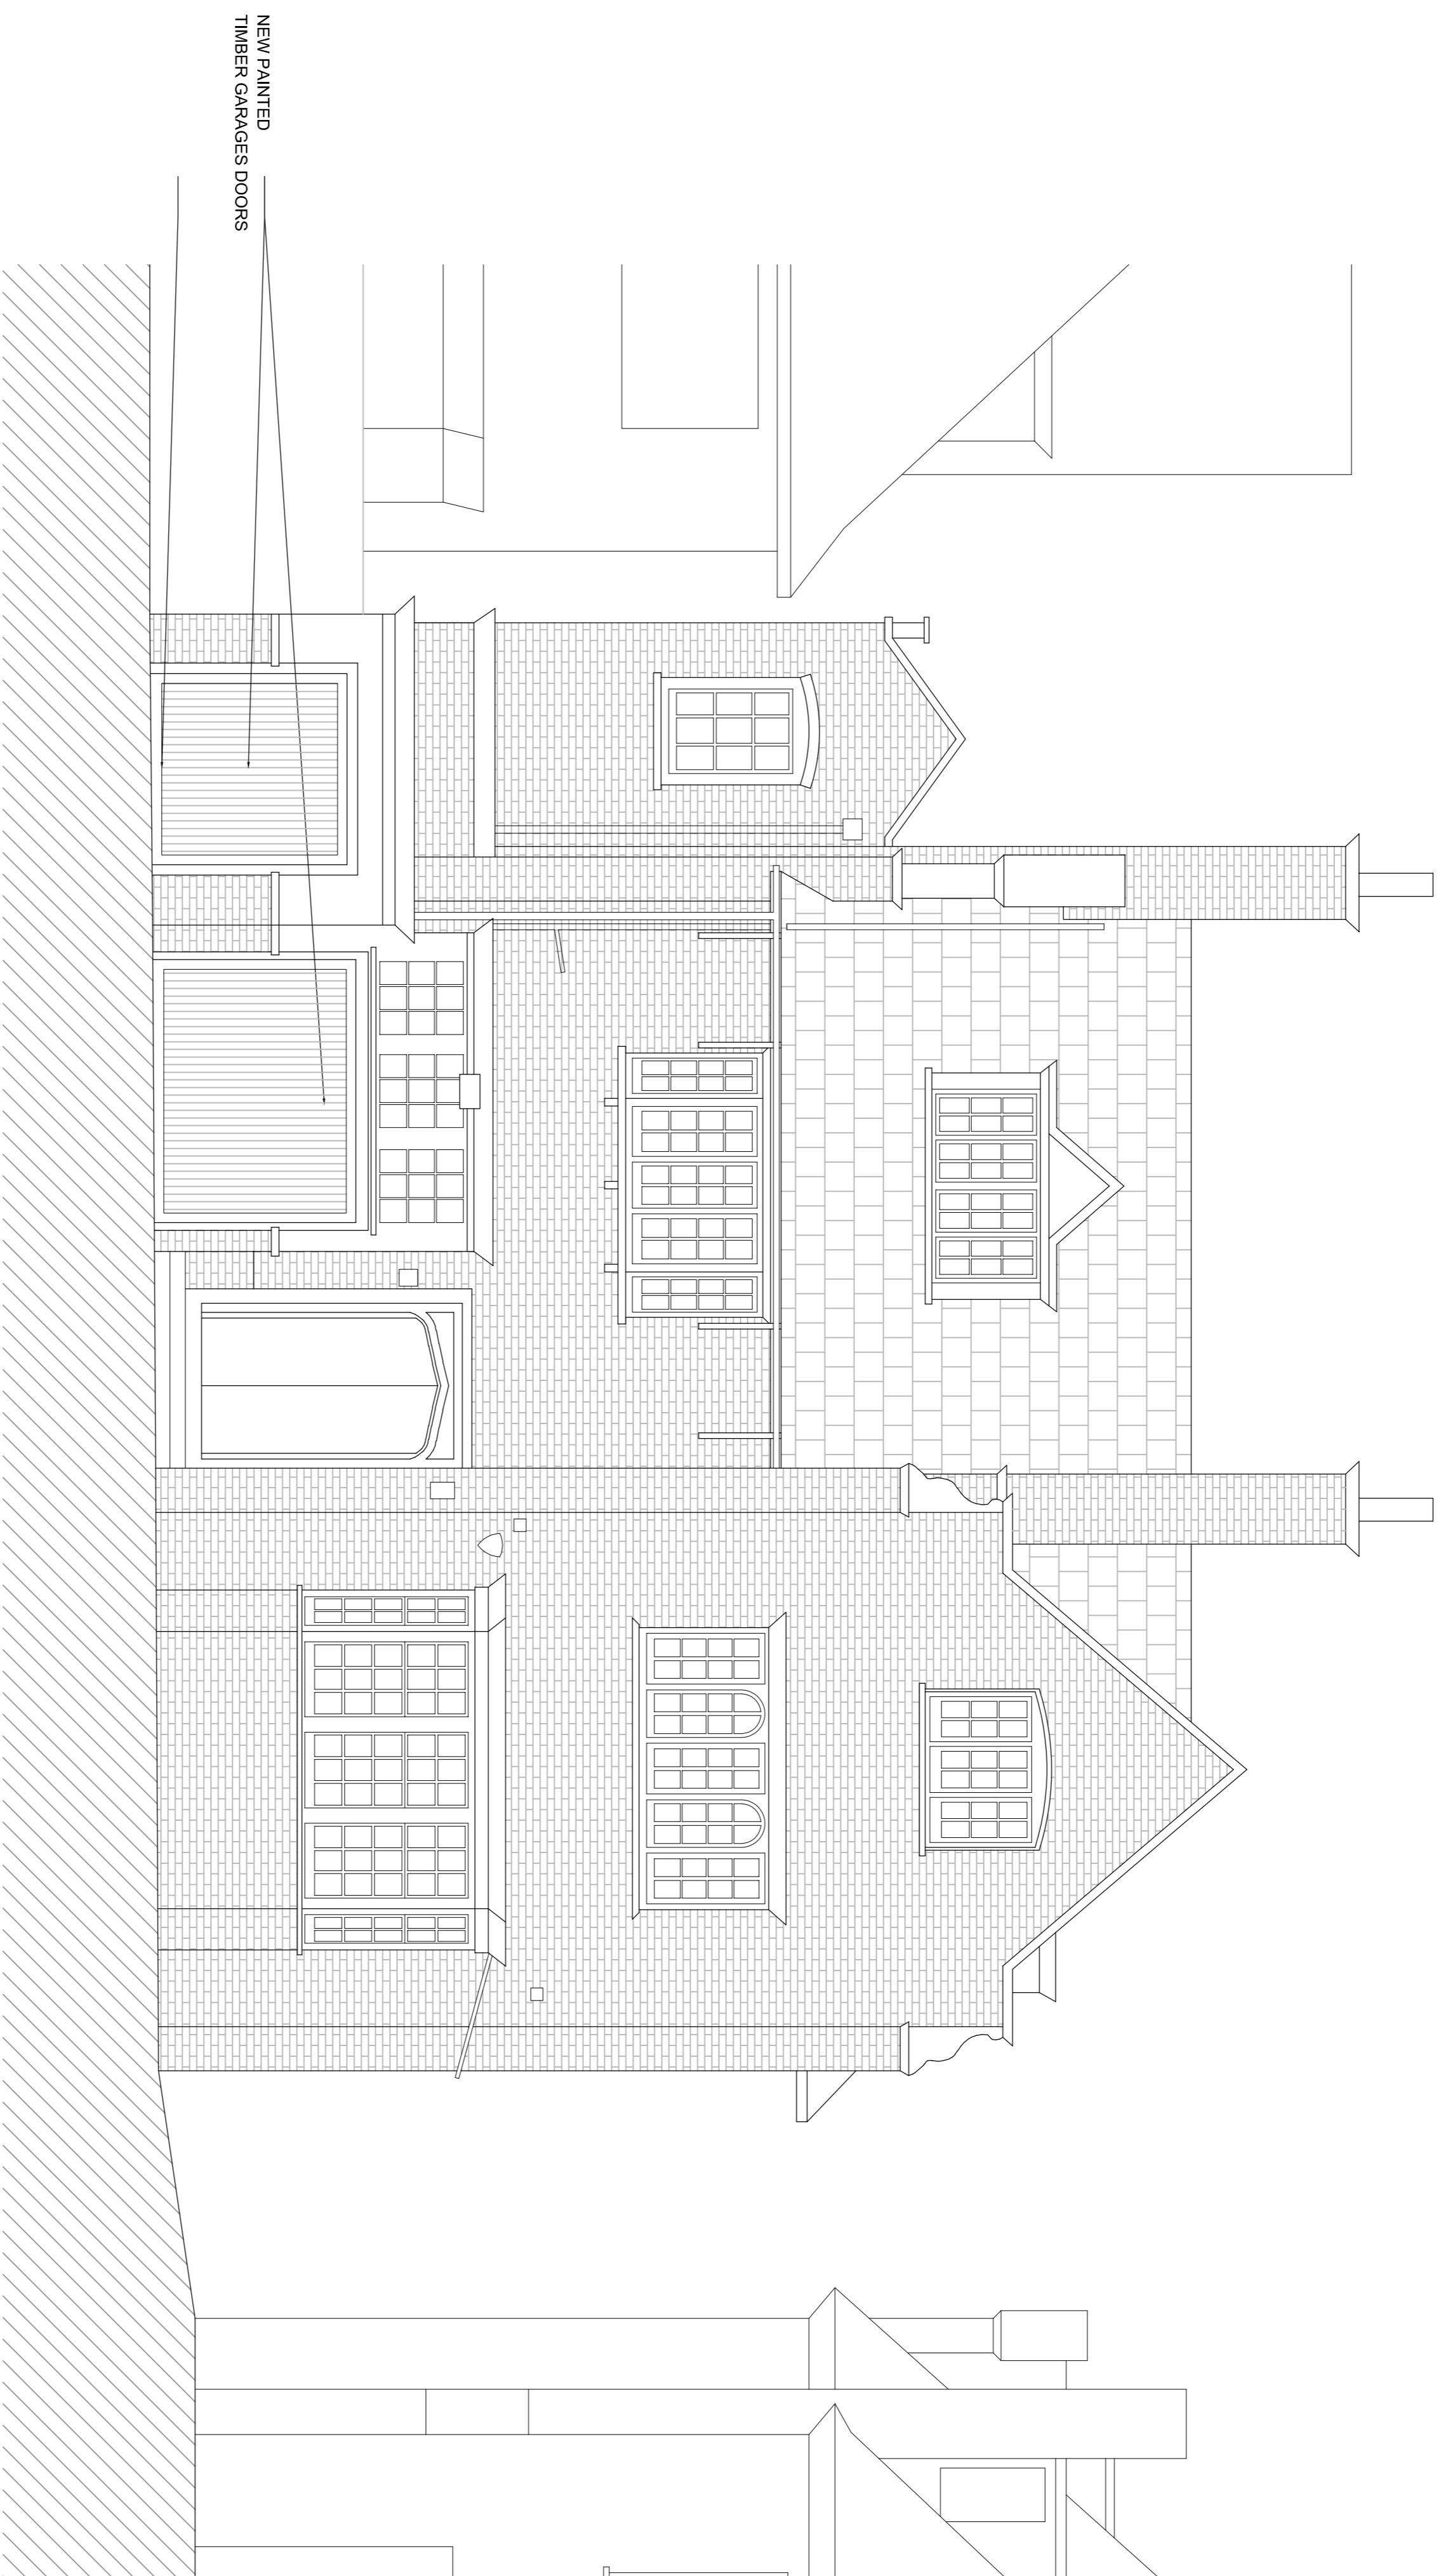

Datum Line Level :44.00m

## PROPOSED ELEVATION 2

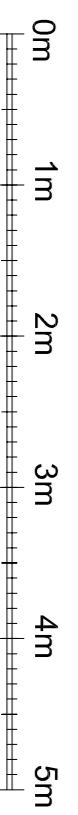

**FOR PLANNING**

1 - Identity / Description | By /

**BB PARTNERSHIP LTD**

**CHARTERED ARCHITECTS**  
Studios 33-34, 10 Hornsey St, London, N7 8EL  
Tel 020 7338 8855 • e-mail [architects@bbpartnership.co.uk](mailto:architects@bbpartnership.co.uk)

client  
Name

project  
31, Elsworthly Road  
London  
NW3 3BT

drawing  
Proposed Elevation 2

date	scale	drawn by
08/12/20	1:50 at A1	BC
drwg.no.	revision	
GEO_211	-	