



STRUCTURE TO BE DEMOLISHED




ELEMENTS TO BE DEMOLISHED

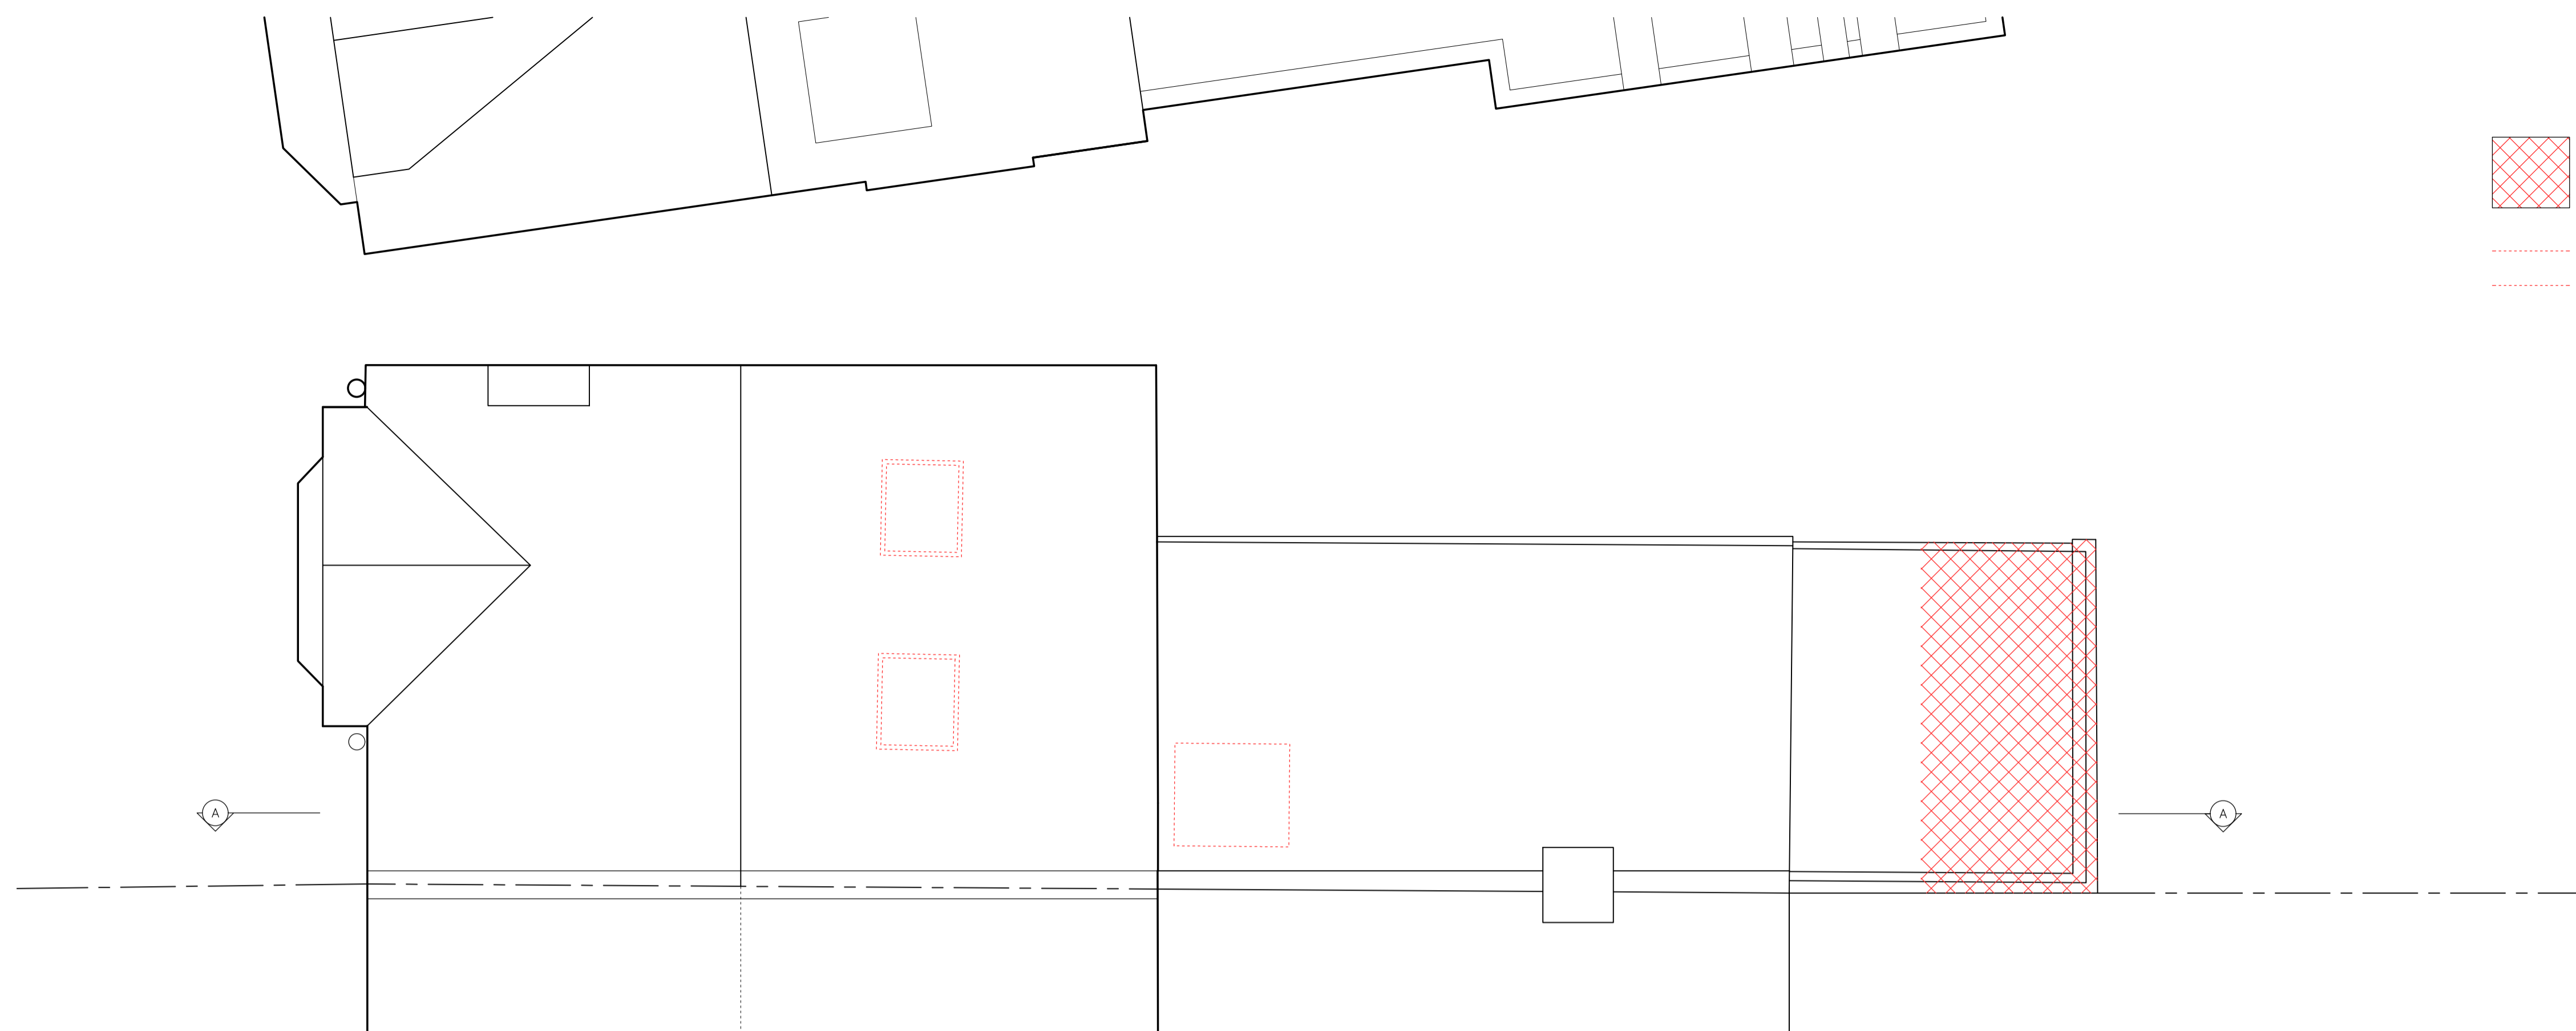

ROOF PLAN

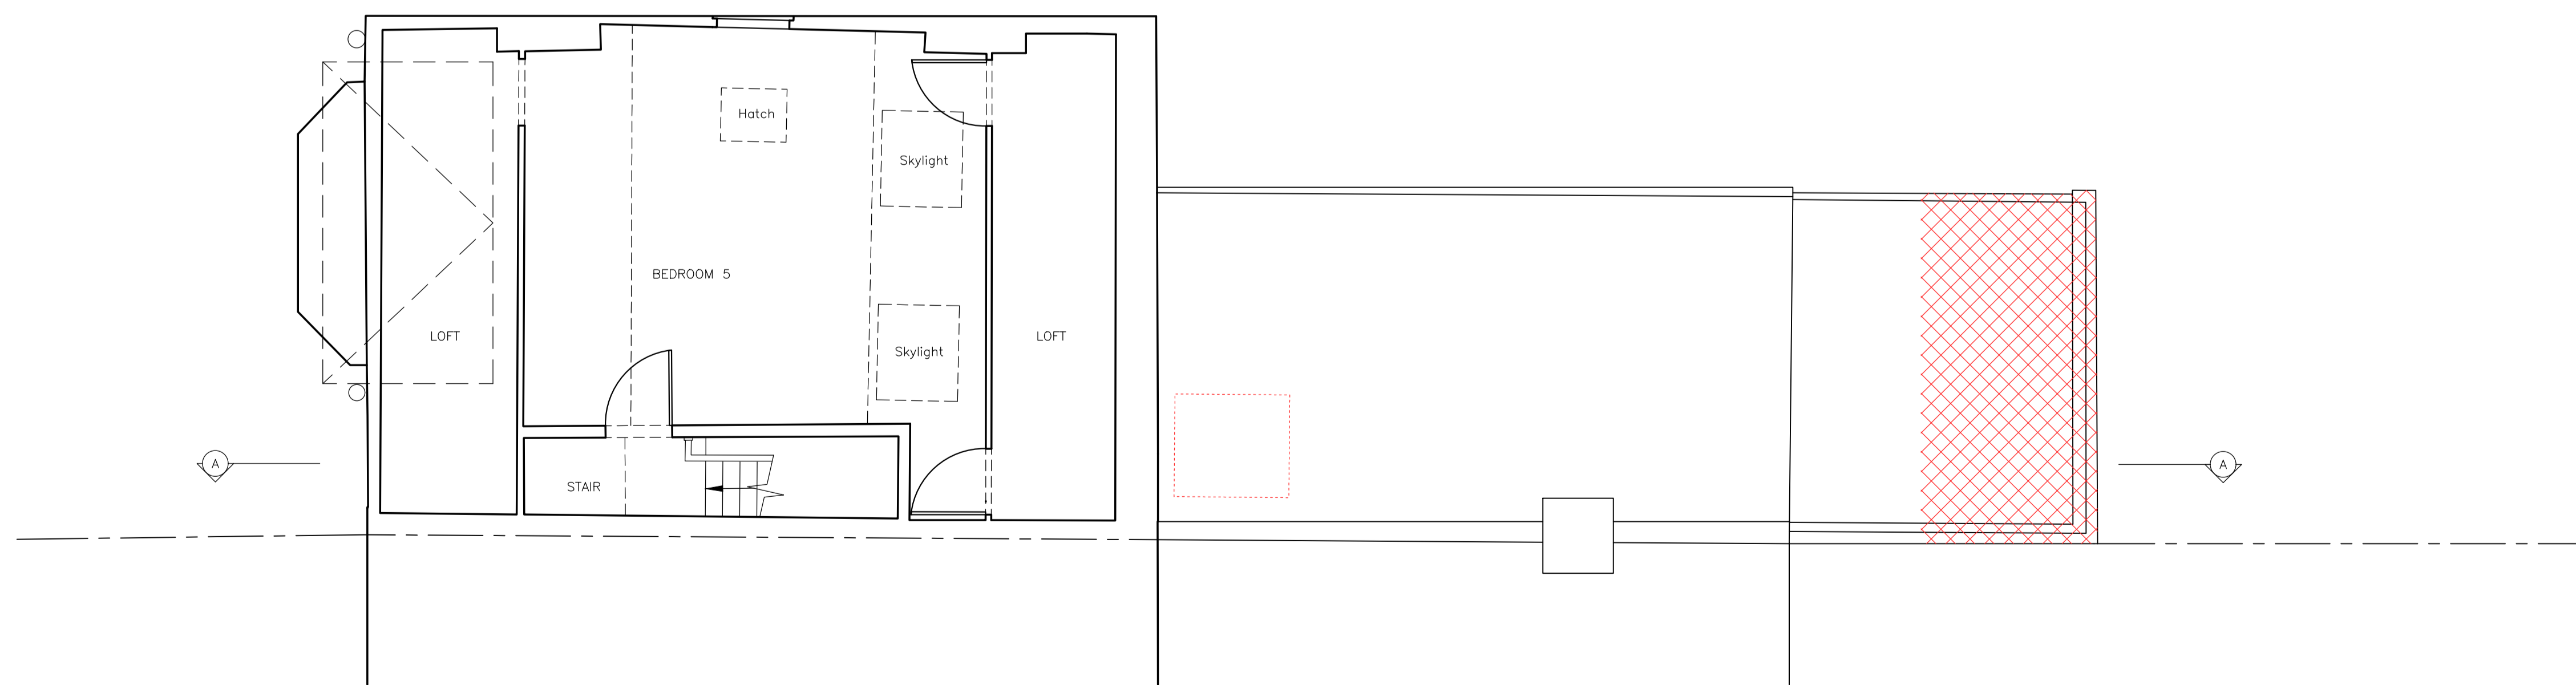

THIRD FLOOR PLAN

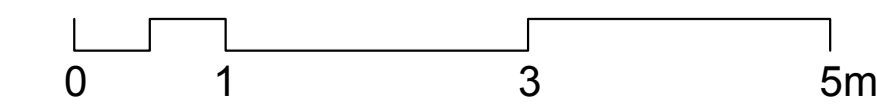

REV. DATE

FOR PLANNING

PROJECT: RENOVATION & EXTENSION OF
35 HEATH HURST ROAD
NW3 2RU

TITLE:
EXISTING THIRD FLOOR
AND ROOF PLAN

SCALE:
1:50@A1
1:100@A3

DATE: 5 OCTOBER 2022

PROJ. # 237 35HHR

DWG #:

003