



STRUCTURE TO BE DEMOLISHED



ELEMENTS TO BE DEMOLISHED

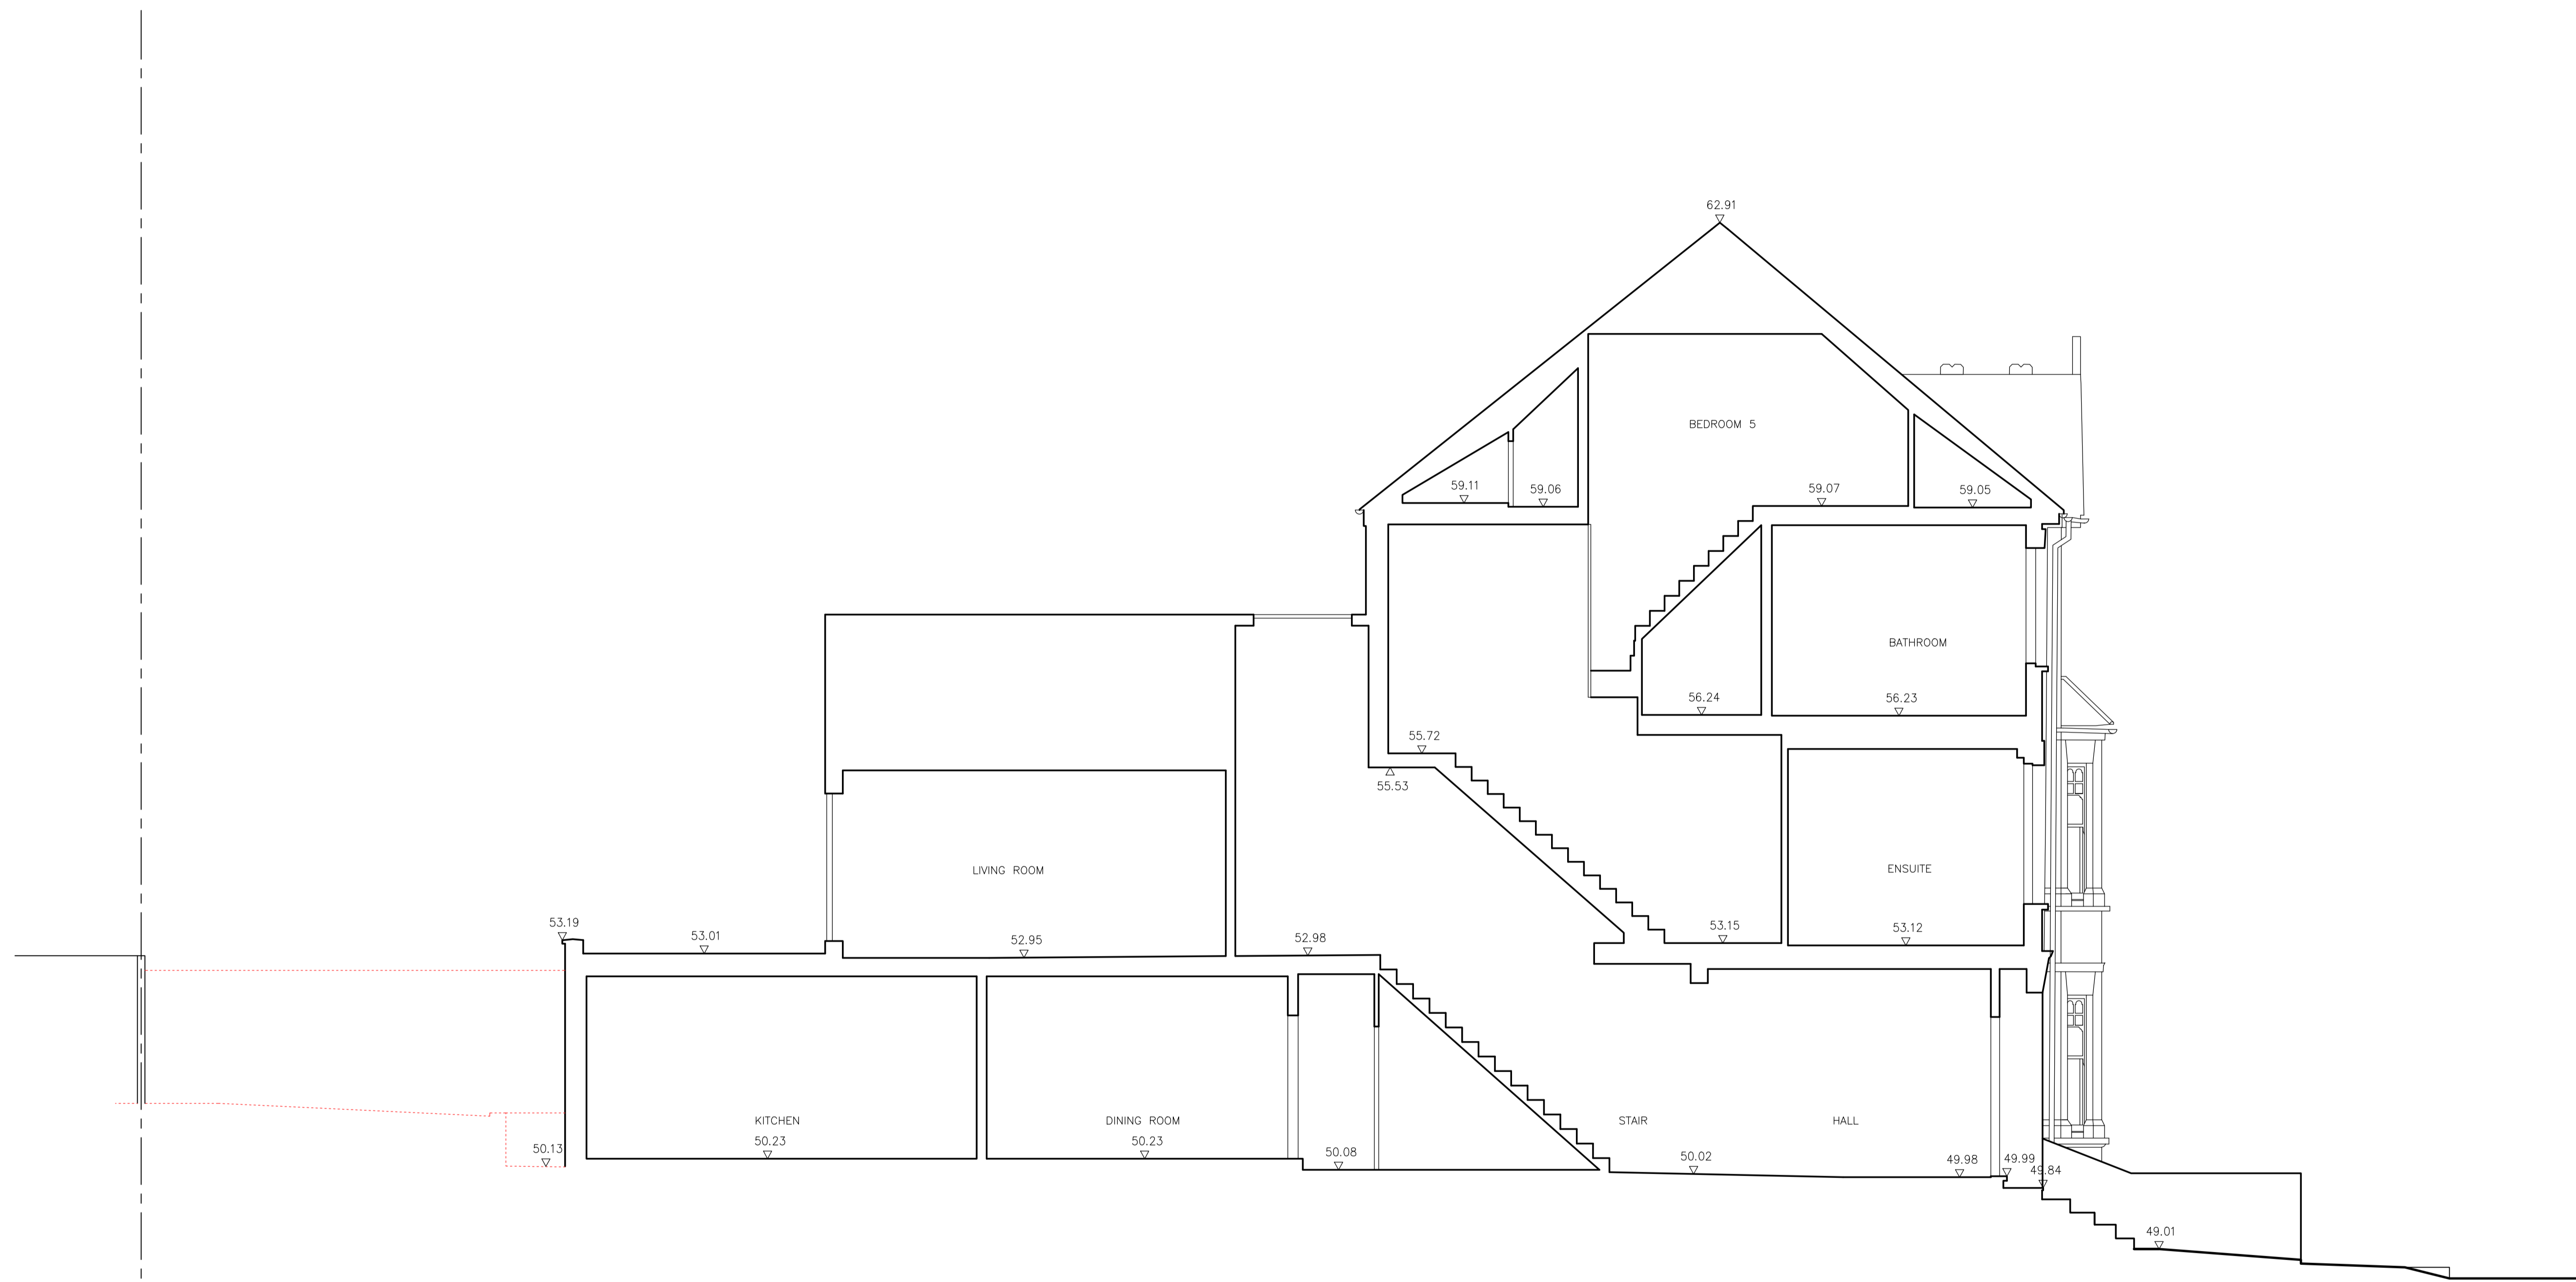

SECTION AA

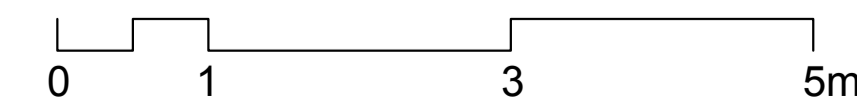

REV.	DATE
FOR PLANNING	
PROJECT: RENOVATION & EXTENSION OF 35 HEATH HURST ROAD NW3 2RU	
TITLE: EXISTING SECTION A	
SCALE: 1:50@A1 1:100@A3	
DATE: 5 OCTOBER 2022	
PROJ. # 237 35HHR	
DWG #:	
006	