


NO CHANGE PROPOSED TO  
PRINCIPAL ELEVATION



FRONT ELEVATION

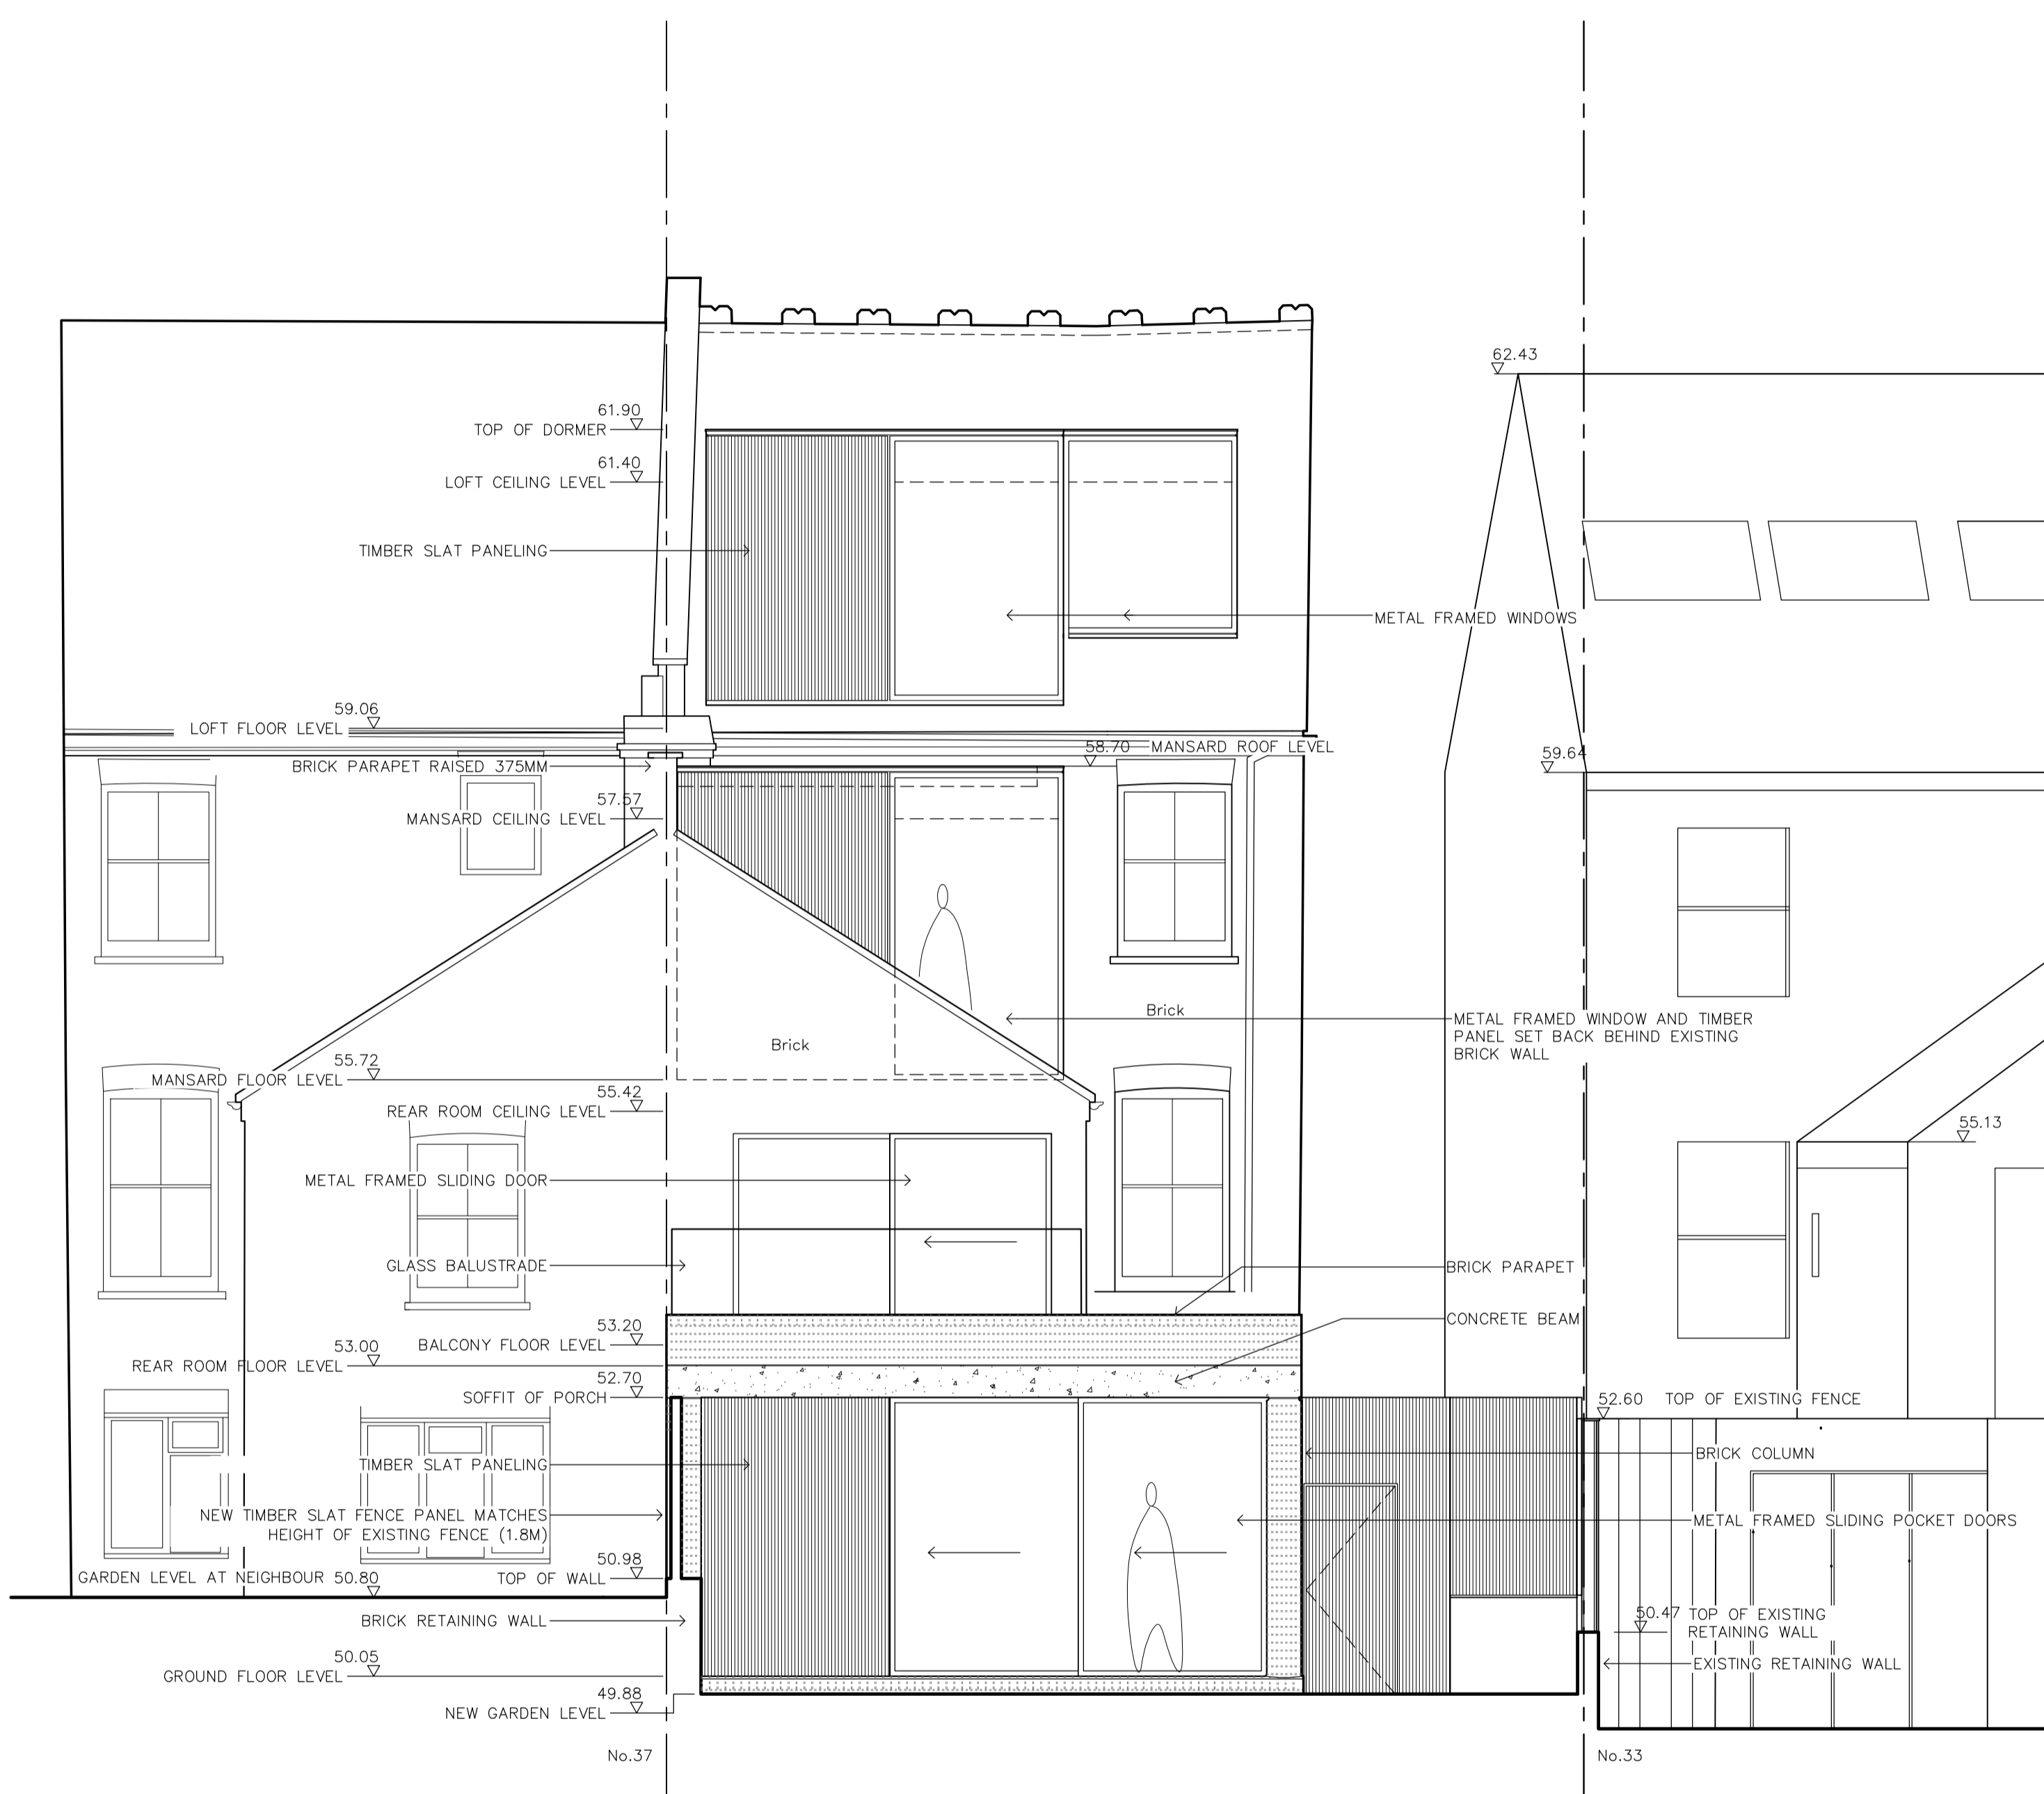

REAR ELEVATION

