


Ground Floor - existing




Photo of existing fireplace

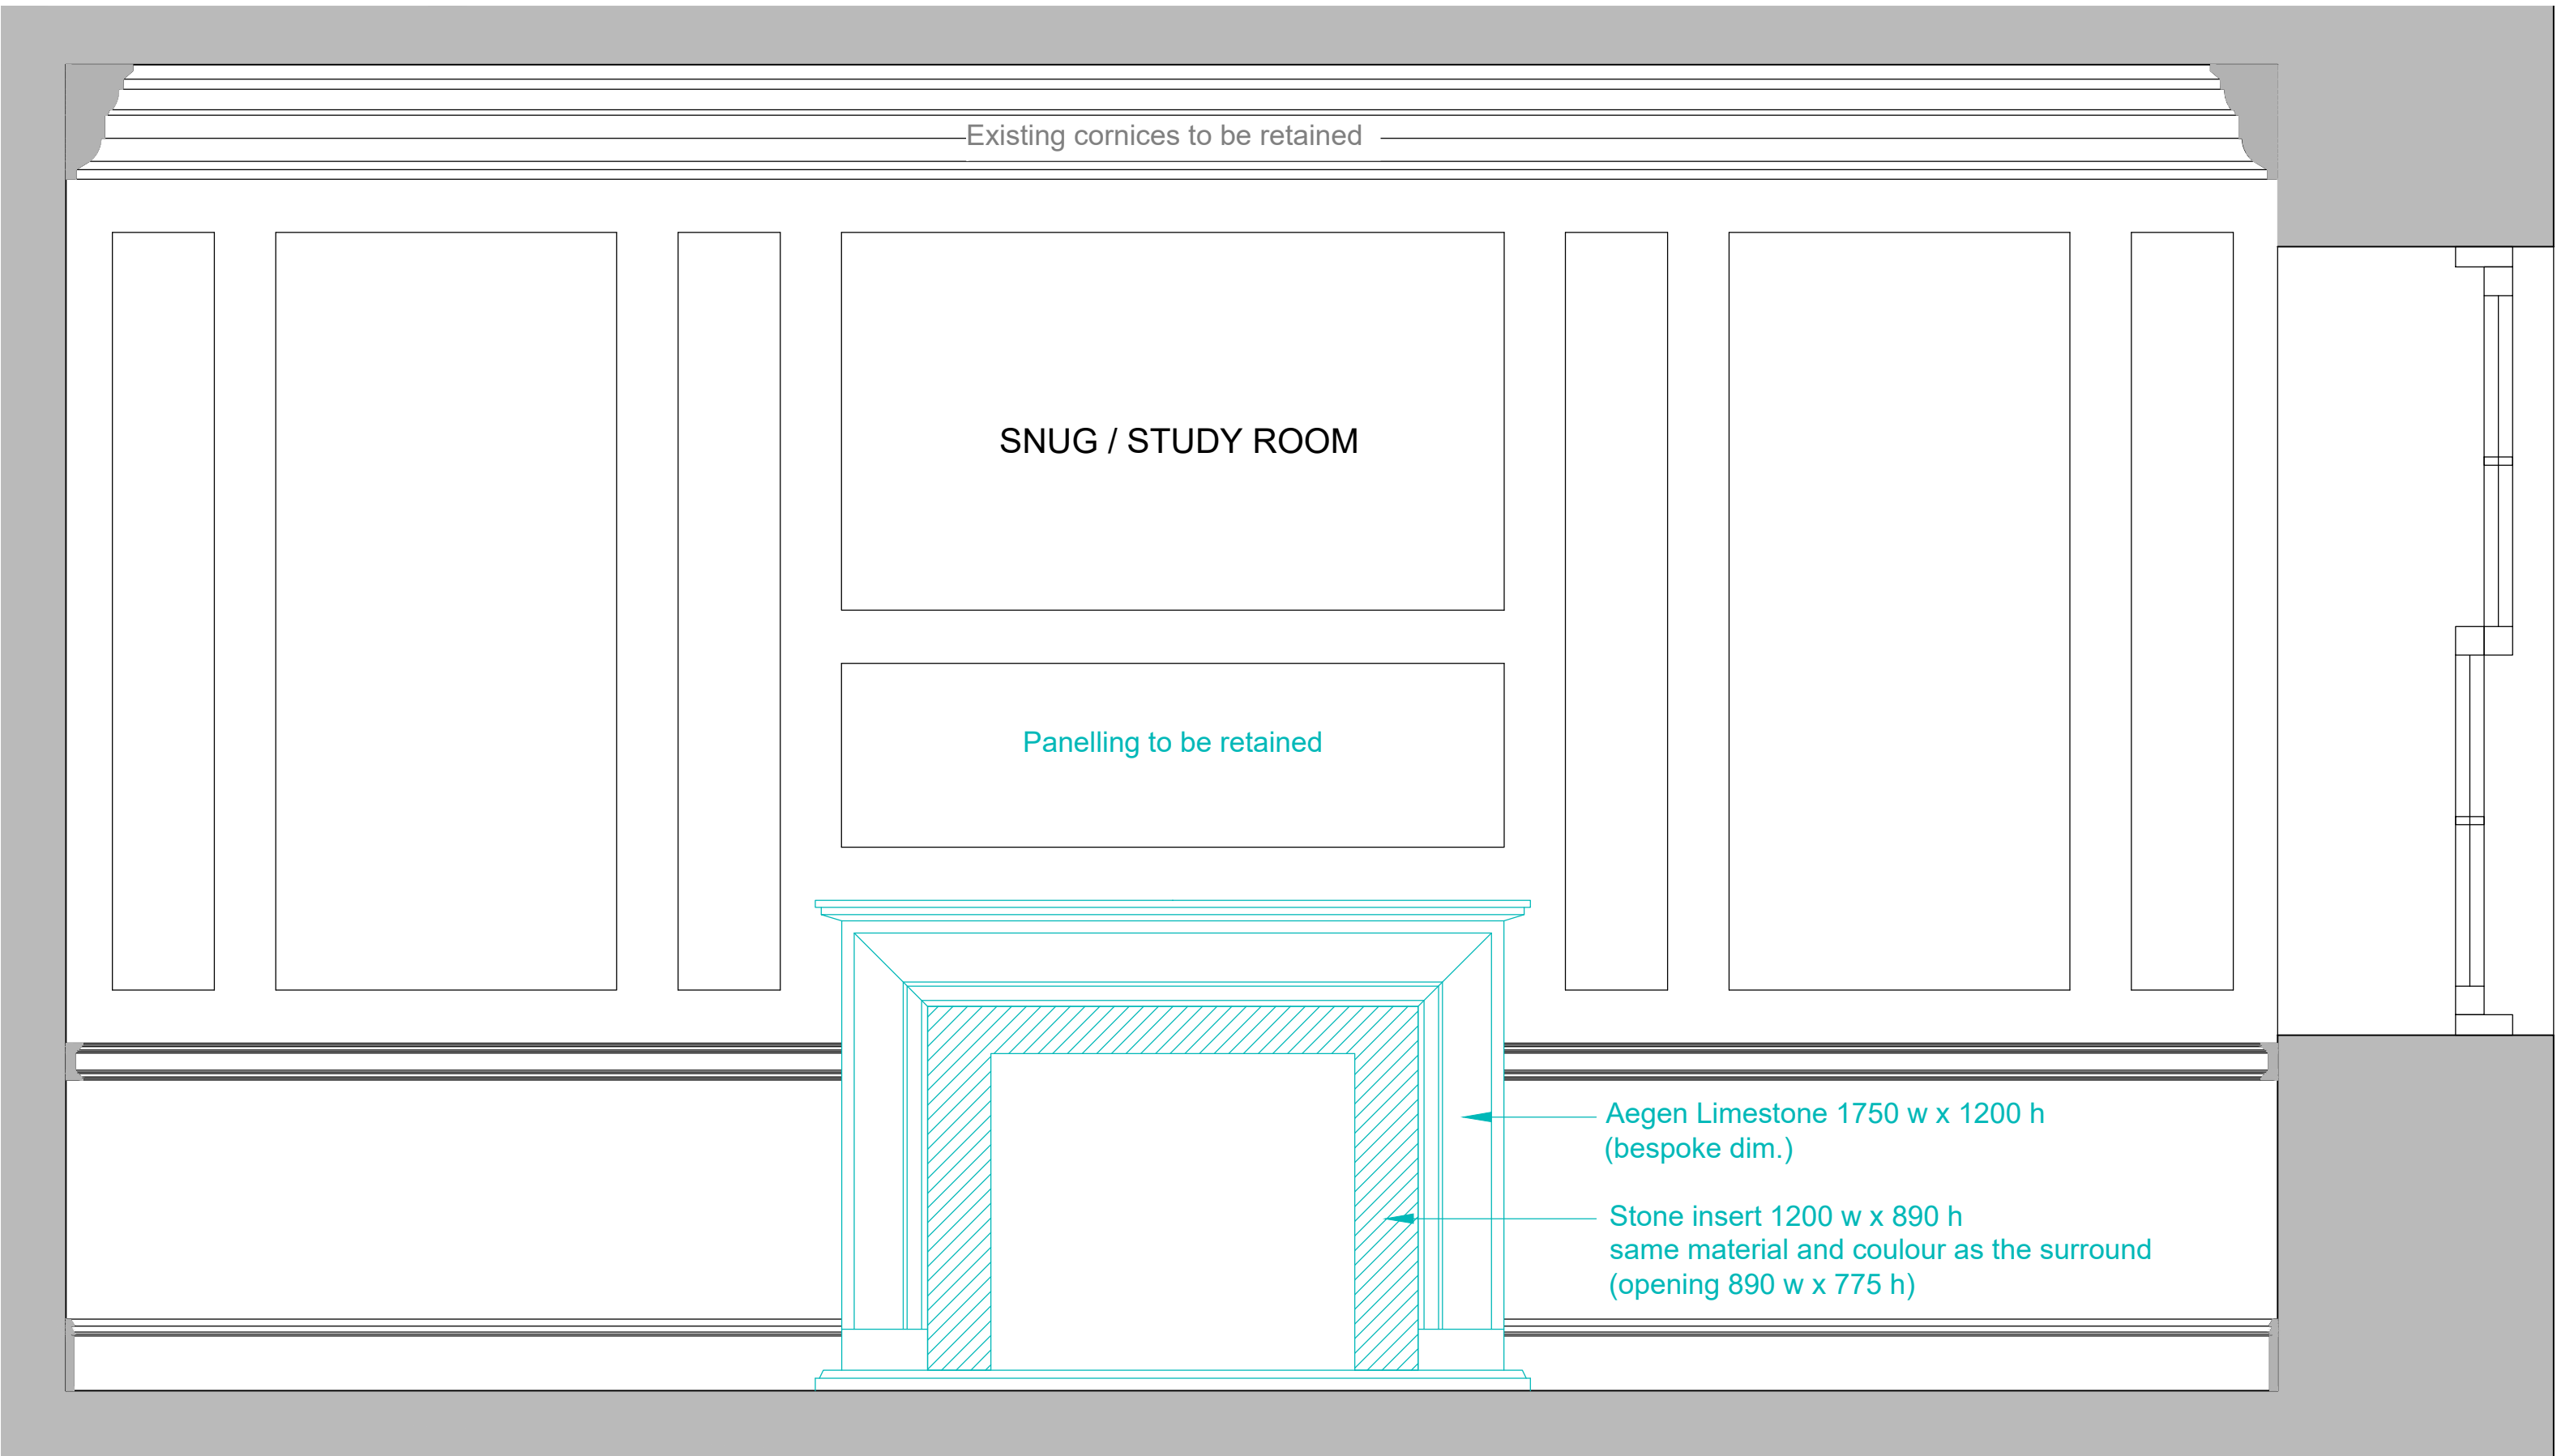


Ground Floor - proposed



Image of:
Pisa stone / Crema Marfil
Limestone fireplace surround

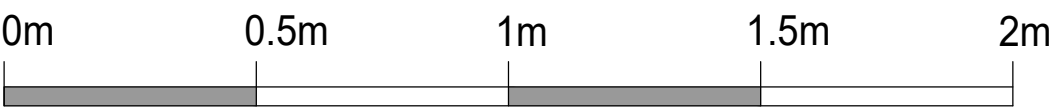

- Notes :
- Dimensions are to be checked on site before fabrication and construction
 - Any discrepancies are to be immediately notified to the architects
 - Structural measurements are to be taken from the structural engineers drawings
 - Do not scale
 - Copyright reserved by GMA

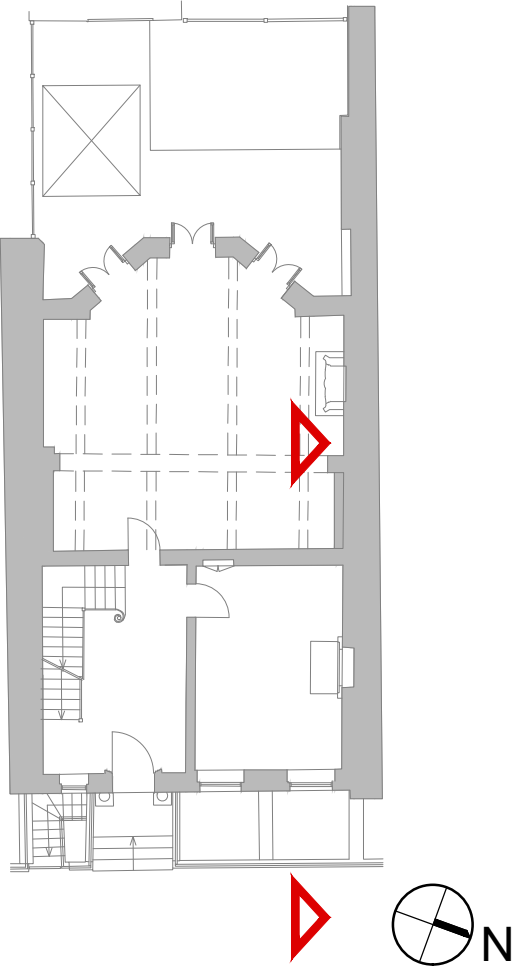

02	FIREPLACE DESIGN UPDATED	07.10.2022
01	PLANNING ISSUE	26.02.2022
REV	DESCRIPTION	DATE

DRAWING ISSUE STATUS

PLANNING

GMA ARCHITECTURE
Architects and Designers

UK House 82 Heath Road Twickenham TW1 4BA
Telephone 020 8891 5959 Fax 020 8607 9933
Email enquiries@gmaarchitecture.co.uk

Client
ALEXANDER PETALAS
ALEXANDER LEWIS

Project
34 JOHN STREET
LONDON
WC1N 2AT

Drawing
EXISTING AND PROPOSED
INTERNAL ELEVATIONS
GROUND FLOOR - SNUG / STUDY ROOM

Scale	Date	Drawn	
1:15@A1	JAN 22	ES	

Drawing no:			
01	01-323-01	IE15	02