

Tree		ref	size	
<i>Ficus carica</i>		T1	2m	
<i>Betula pendula</i>		T2	10/12	
<i>Crataegus monogyna "Stricta"</i>		T3	10/12	
<i>Crataegus monogyna "Stricta"</i>		T4	10/12	
<i>Magnolia stellata</i>		T5	10/12	
<i>Betula pendula</i>		T6	10/12	
<i>Cydonia oblonga</i>		T7	10/12	

Bed D		ref	size	
AREA of mix m2 14				
<i>Phlomis russeliana</i>				
<i>Calamintha nepeta</i>				
<i>Camassia cusickii</i>				
<i>Carex testacea</i>				
<i>Deschampsia cespitosa "Goldtau"</i>				
<i>Euphorbia characias subsp. wulfenii</i>				
<i>Galanthus</i> vars				
<i>Geranium "Lily Lovell"</i>				
<i>Geranium "Red Admiral"</i>				
<i>Hemerocallis "Golden Chimes"</i>				
<i>Kniphofia "Tawny King"</i>				
<i>Nepeta x faassenii</i>				
<i>Stachys officinalis "Hummelo"</i>				
<i>Stipa gigantea</i>				
<i>Trifolium ochroleucon</i>				
<i>Vernonia lettermannii</i>				
<i>Veronica austriaca "Crater Lake Blue"</i>				
<i>Symphytum lat. "Lady in Black"</i>				

ref	size	
F1	1m	
F2	1m	
F3	1m	
F4	1m	
F5	1m	
F6	1m	
F7	1m	
F8	1m	

Fruit espalier

ref	size	
Cherry, Morello	1m	
Cherry, Morello	1m	
Apple, Greensleeves	1m	
Plum, Czar	1m	
Plum, Burbanks Giant	1m	
Pear, Cannock	1m	
Apple Falstaff	1m	
Pear Invincible	1m	

Bed A

ref	size	
5	2l	
12	2l	
72	2l	
12	2l	
12	2l	
6	2l	
120	2l	
7	2l	
6	2l	
9	2l	
5	2l	
9	2l	
12	2l	
2	2l	
12	2l	
9	2l	
9	2l	
8	2l	

AREA of mix m2 15

ref	size	
Phlomis russeliana		
Calamintha nepeta		
Camassia cusickii		
Carex testacea		
Deschampsia cespitosa 'Goldtau'		
Euphorbia characias subsp. wulfenii		
Galanthus		
Geranium 'Lily Lovell'		
Geranium 'Red Admiral'		
Hemerocallis 'Golden Chimes'		
Kniphofia 'Tawny King'		
Nepeta x faassenii		
Stachys officinalis 'Hummelo'		
Stipa gigantea		
Trifolium ochroleucon		
Vernonia lettermannii		
Veronica austriaca 'Crater Lake Blue'		
Sympphytum lat. 'Lady in Black'		

Bed E

ref	size	
12	2l	
9	2l	
6	2l	
1	2l	
1	2l	

Bed F


ref	size	
Hakonochloa macra		
Geranium 'Red Admiral'		
Euphorbia characias subsp. wulfenii		
Clematis Bill Mackenzie		
Parthenocissus henryana		

Bed G

ref	size	
Olea europaea		
Pittosporum Peter Pan		
Muehlenbeckia complexa		
Hakonochloa macra		

POTS

Pot	diameter	Plant size
P1	0.6m	2m
P2	0.6m	1.5m
P3	0.4m	10 litre
P4	0.6m	15 litre
P5	0.4m	5 litre
P6	0.4m	5 litre
P7	0.4m	5 litre
P8	0.6m	2m
P9	0.6m	15 litre
P10	0.4m	10 litre

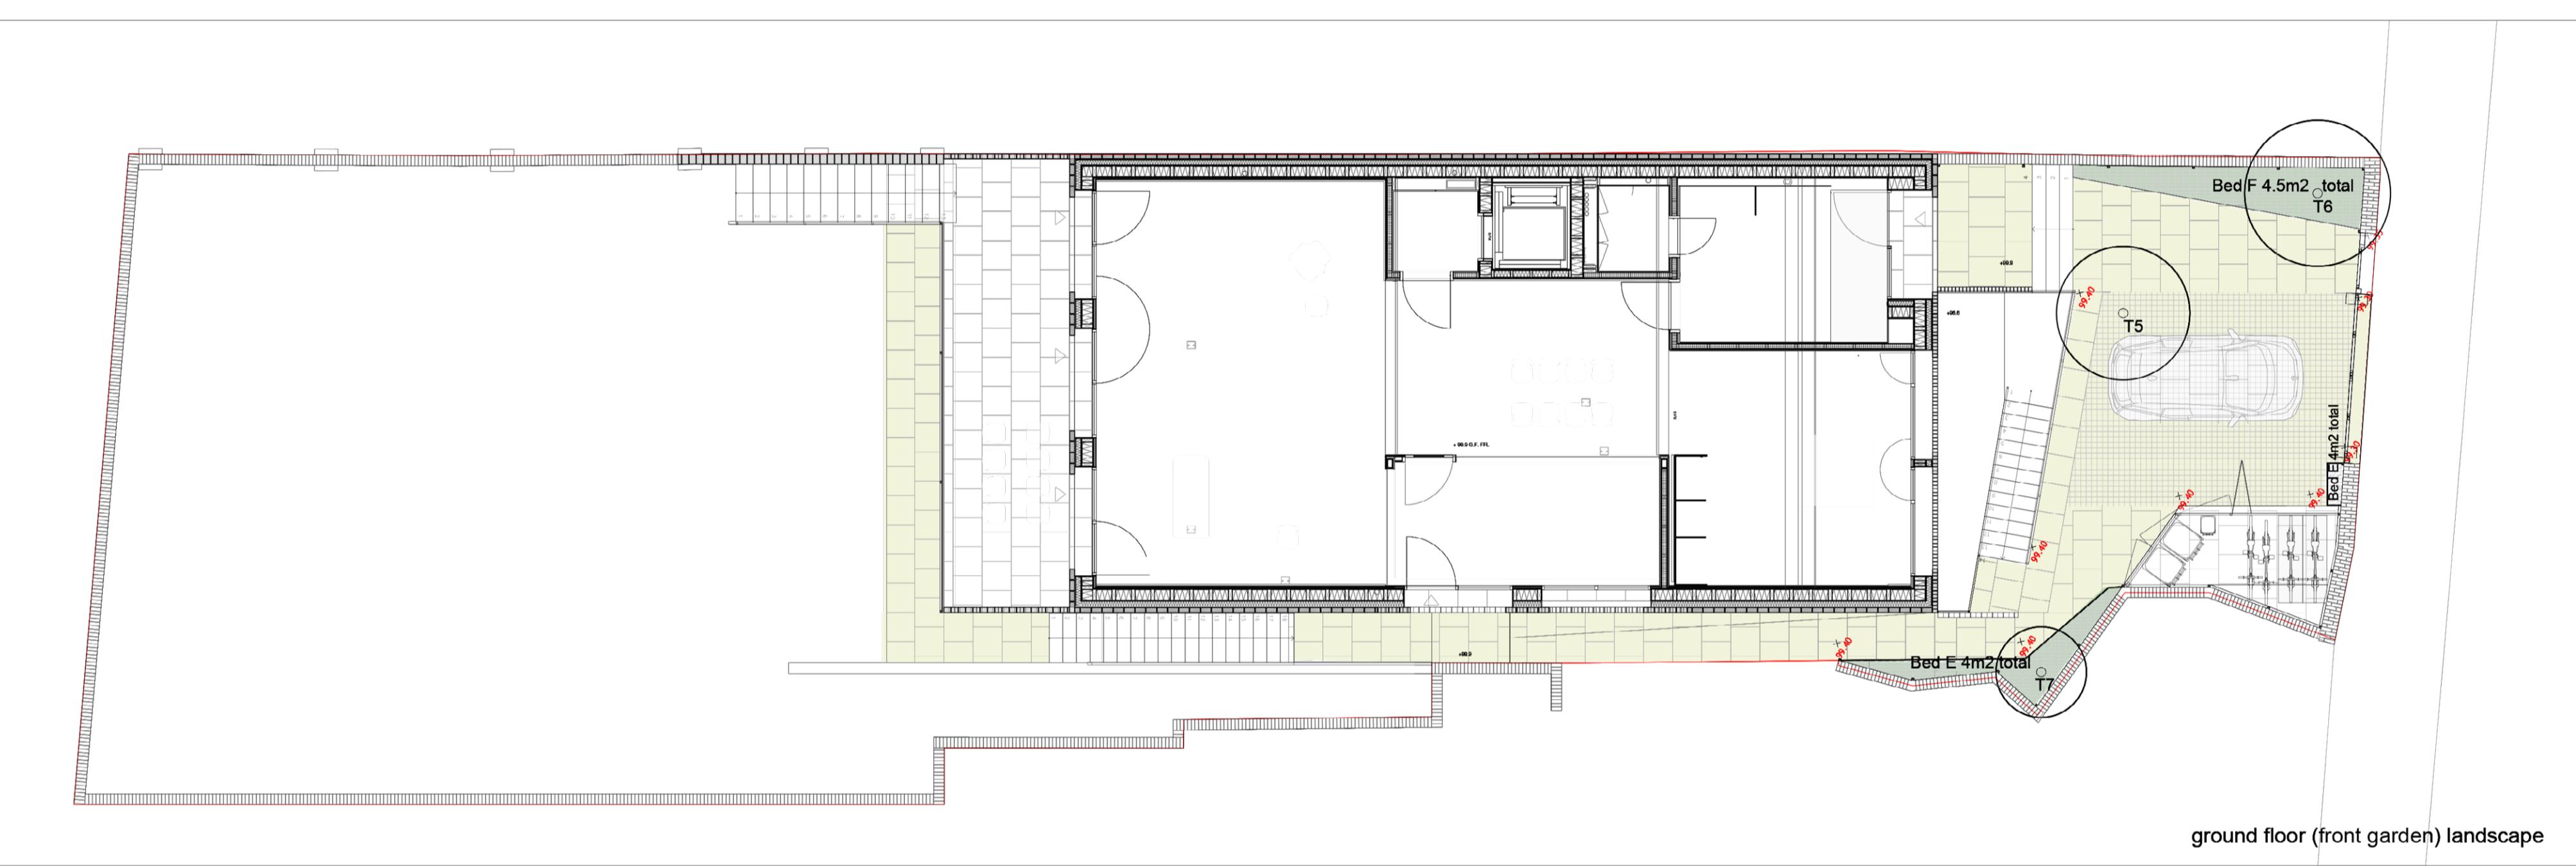

ref	size	
Agapanthus 1m vars.		
Amsonia hubrichtii		
Anaphalis triplinervis 'Sommerschnee'		
Aster ageratoides 'Ezo Murasaki'		
Aster pyrenaicus 'Lutea'		
Ceratostigma plumbeaginoides		
Coreopsis 'Moonbeam'		
Euphorbia polychroma		
Galanthus		
Geranium 'Red Admiral'		
Geranium clarkei 'Kashmir White'		
Hemerocallis 'Golden Chimes'		
Knautia macedonica		
Narcissus vars (small)		
Nepeta grandiflora 'Bramdean'		
Rudbeckia fulgida 'Goldsturm'		
Salvia 'Nachtvlinder'		
Sedum 'Red Caul'		
Sporobolus heterolepis		
Vernonia lettermannii		
Veronica austriaca 'Crater Lake Blue'		

