



ELEVATION 1



ELEVATION 2




ELEVATION 3



ELEVATION 4

EAST BUILDING 1:100

REV D 04/10/2022 KEY PLAN ADJUSTED TO REFLECT OWNERSHIP  
REVC 26/07/2022 HOUSE ENTRANCES AND FENESTRATION AMENDED

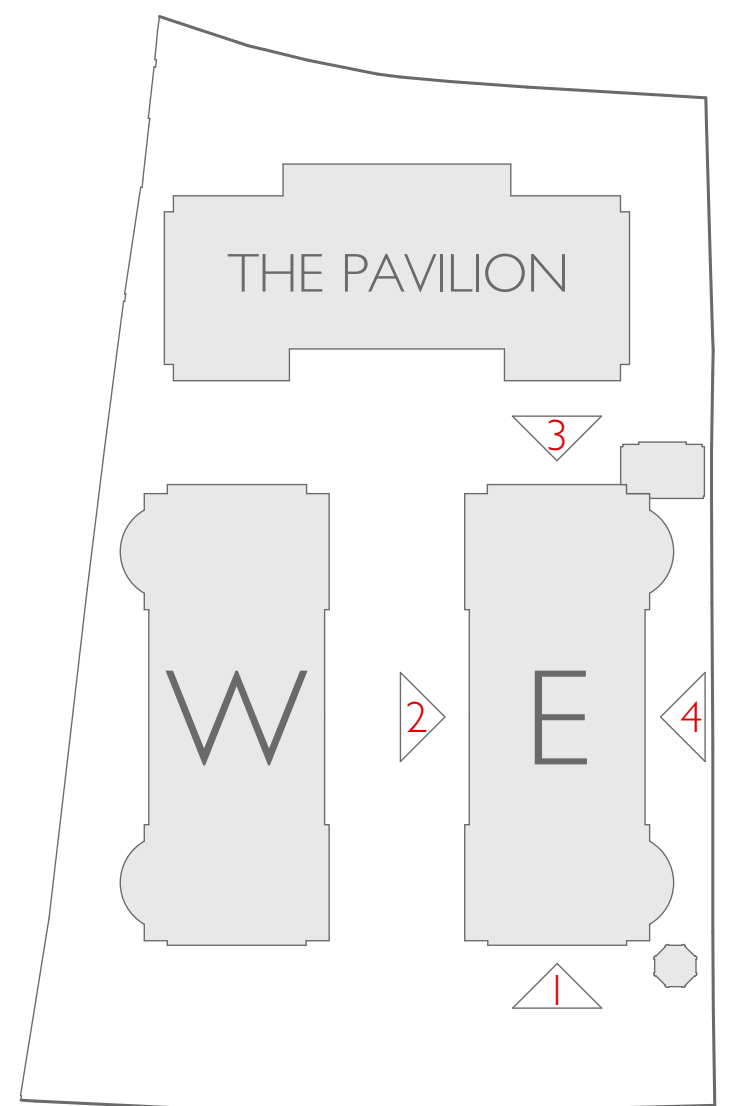

PLANNING

DOMVS  
LONDON

[WWW.DOMVSLONDON.COM](http://WWW.DOMVSLONDON.COM)

**PROJECT:**  
AVENUE GARDENS

**TITLE:**  
EAST BUILDING  
PROPOSED ELEVATIONS  
- 12 UNIT SCHEME

Date: APRIL 2022

Scale: 1:100 @ A1 Drawn: SDK

**DRAWING NUMBER: 208-273D**



ELEVATION 1



ELEVATION 2




ELEVATION 3



ELEVATION 4

WEST BUILDING 1:100

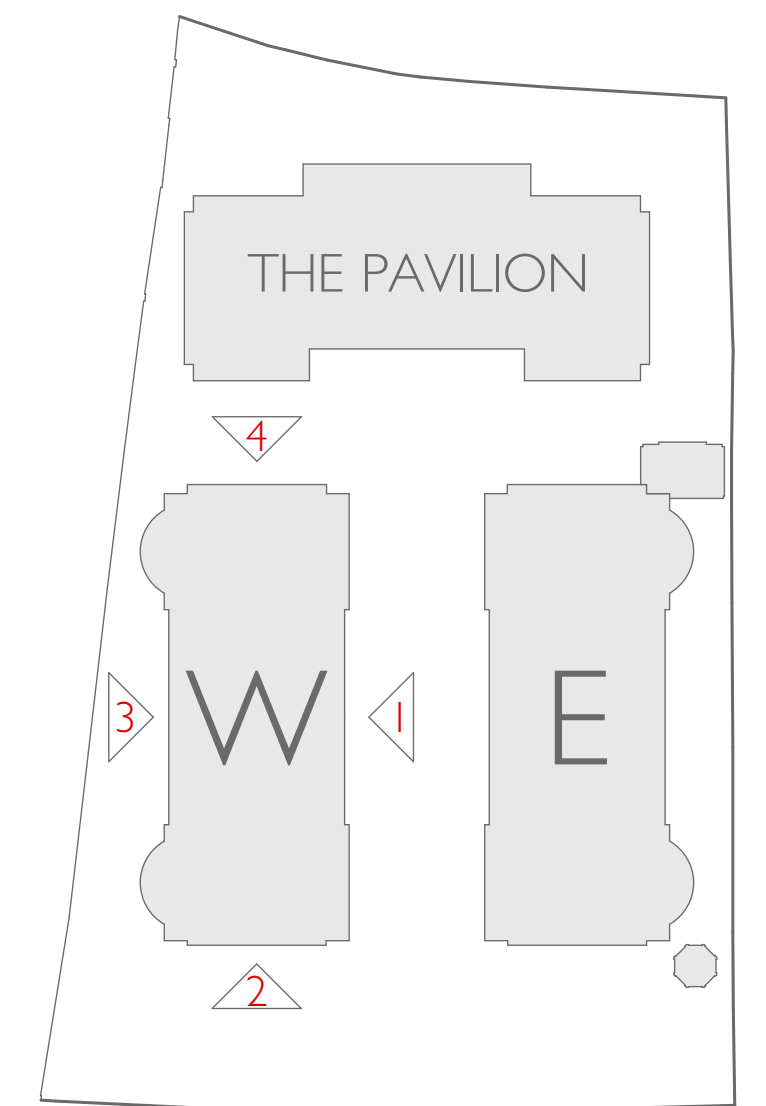

KEY



PLANNING

DOMVS  
LONDON

[WWW.DOMVSLONDON.COM](http://WWW.DOMVSLONDON.COM)

**PROJECT:**  
AVENUE GARDENS

**TITLE:**  
WEST BUILDING  
PROPOSED ELEVATIONS  
- 12 UNIT SCHEME

Date: APRIL 2022


Scale: 1:100 @ A1 Drawn: SDK

**DRAWING NUMBER: 208-272D**

REV D 04/10/2022 KEY PLAN ADJUSTED TO REFLECT  
OWNERSHIP  
REVC 26/07/2022 HOUSE ENTRANCES AND  
FENESTRATION AMENDED




ELEVATION 1

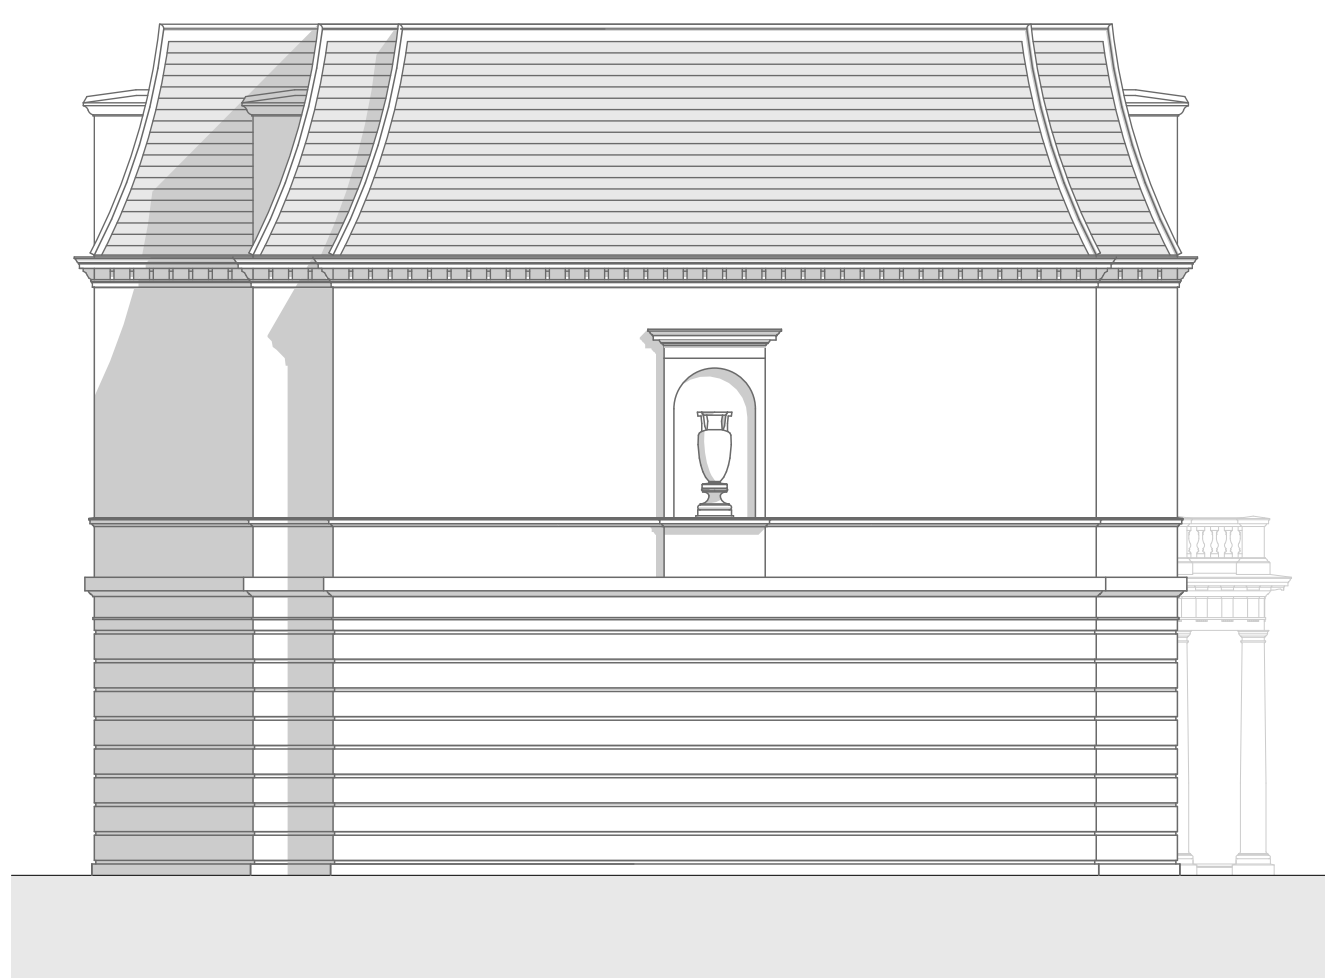


ELEVATION 2



ELEVATION 3

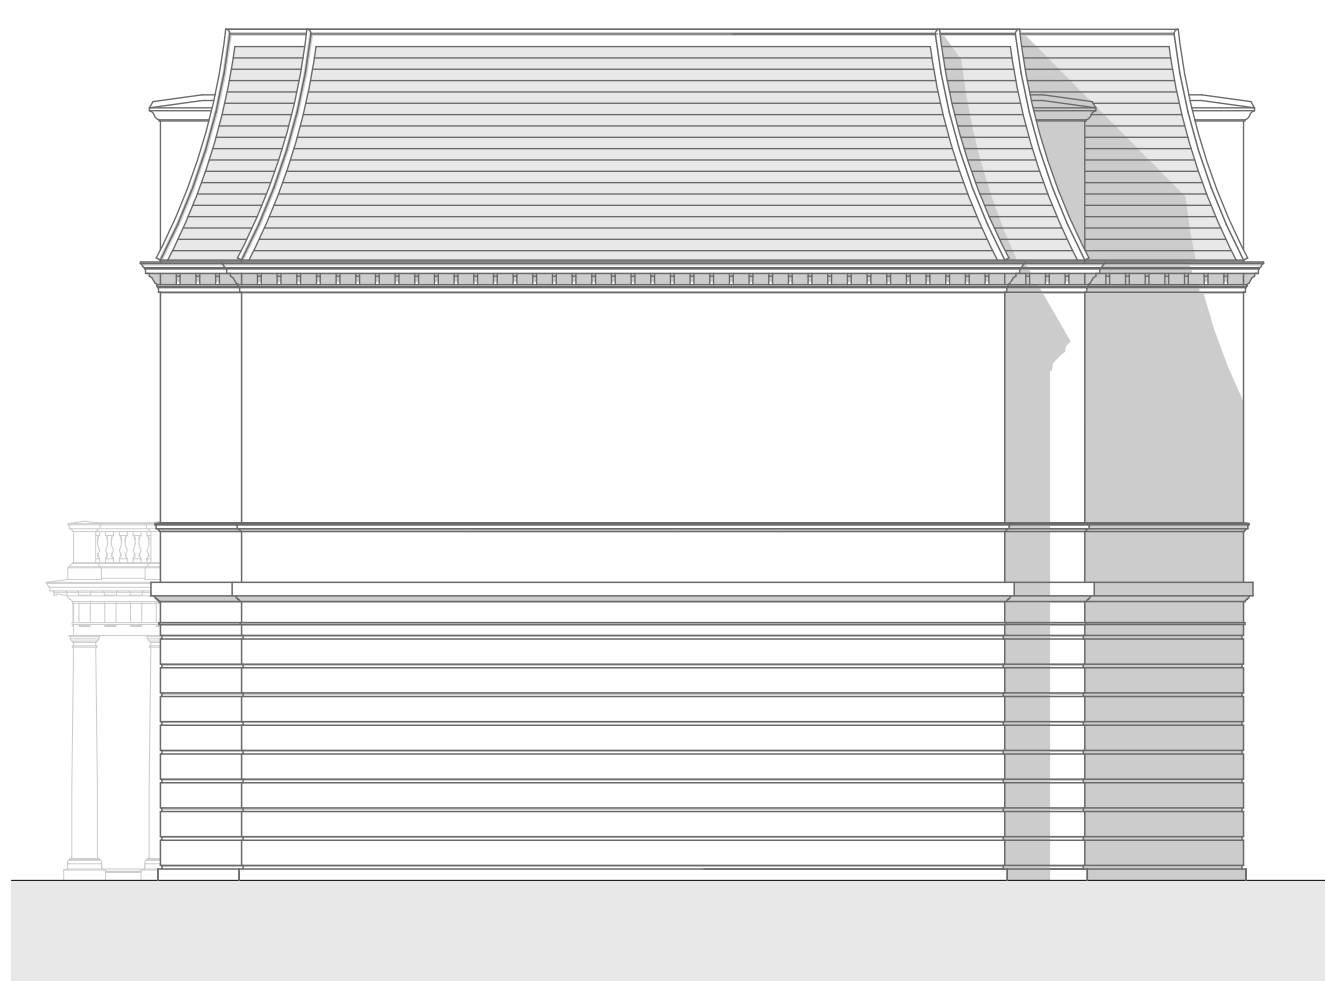

ELEVATION 4

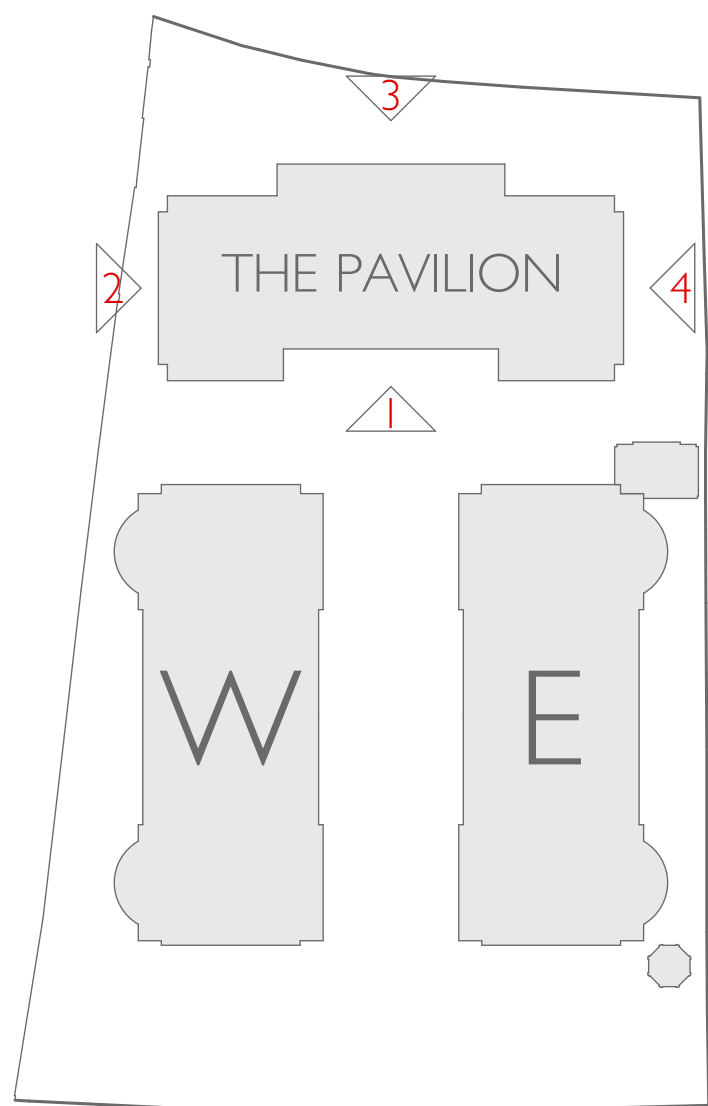

PLANNING

DOMVS  
LONDON

[WWW.DOMVSLONDON.COM](http://WWW.DOMVSLONDON.COM)

**PROJECT:**  
AVENUE GARDENS

**TITLE:**  
THE PAVILION  
PROPOSED ELEVATIONS  
- 12 UNIT SCHEME

Date: APRIL 2022


Scale: 1:100 @ A1 Drawn: SDK

DRAWING NUMBER: 208-274D

THE PAVILION 1:100

REV D 04/10/2022 KEY PLAN ADJUSTED TO REFLECT OWNERSHIP  
REVC 26/07/2022 HOUSE ENTRANCES AMENDED



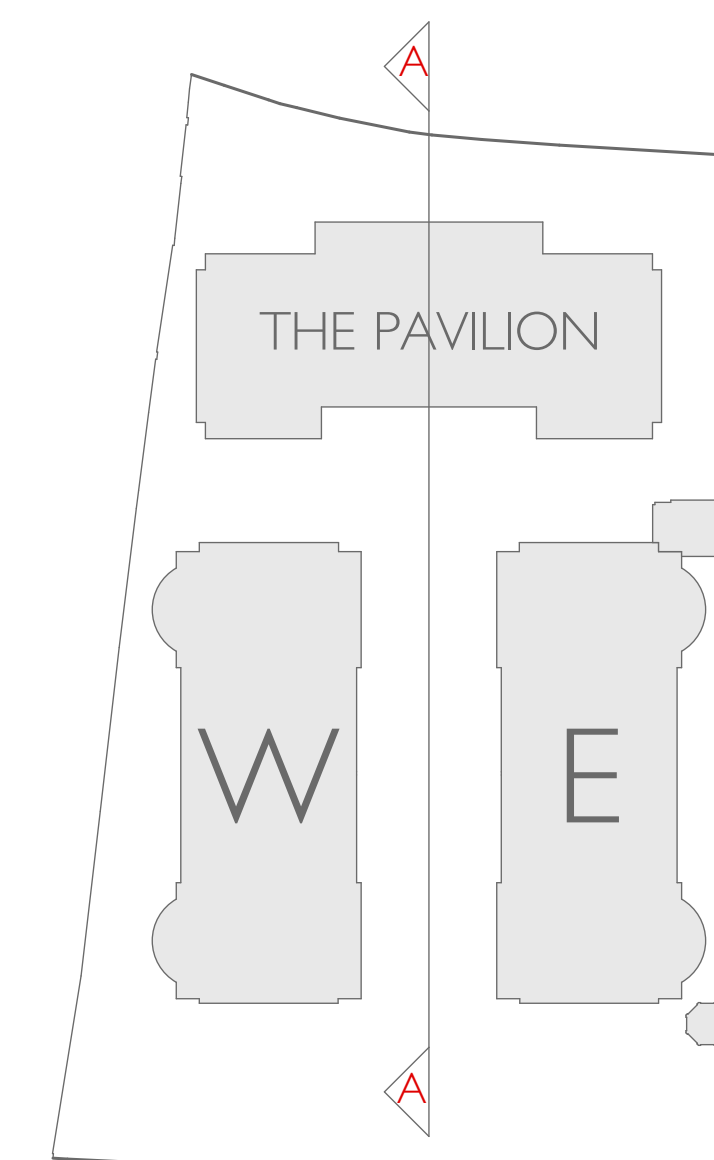

KEY



PROPOSED SECTION A - A 1:200

REV C 04/10/2022 KEY PLAN ADJUSTED TO REFLECT OWNERSHIP  
REV B 29/07/2022 HOUSE ENTRANCES AND FENESTRATION AMENDED

PLANNING

DOMVS  
LONDON

WWW.DOMVSLONDON.COM


**PROJECT:**  
AVENUE GARDENS

**TITLE:**  
PROPOSED SECTION A - A  
- 12 UNIT SCHEME


Date: APRIL 2022

Scale: 1:200 @ A1 Drawn: SDK

**DRAWING NUMBER: 208-290C**

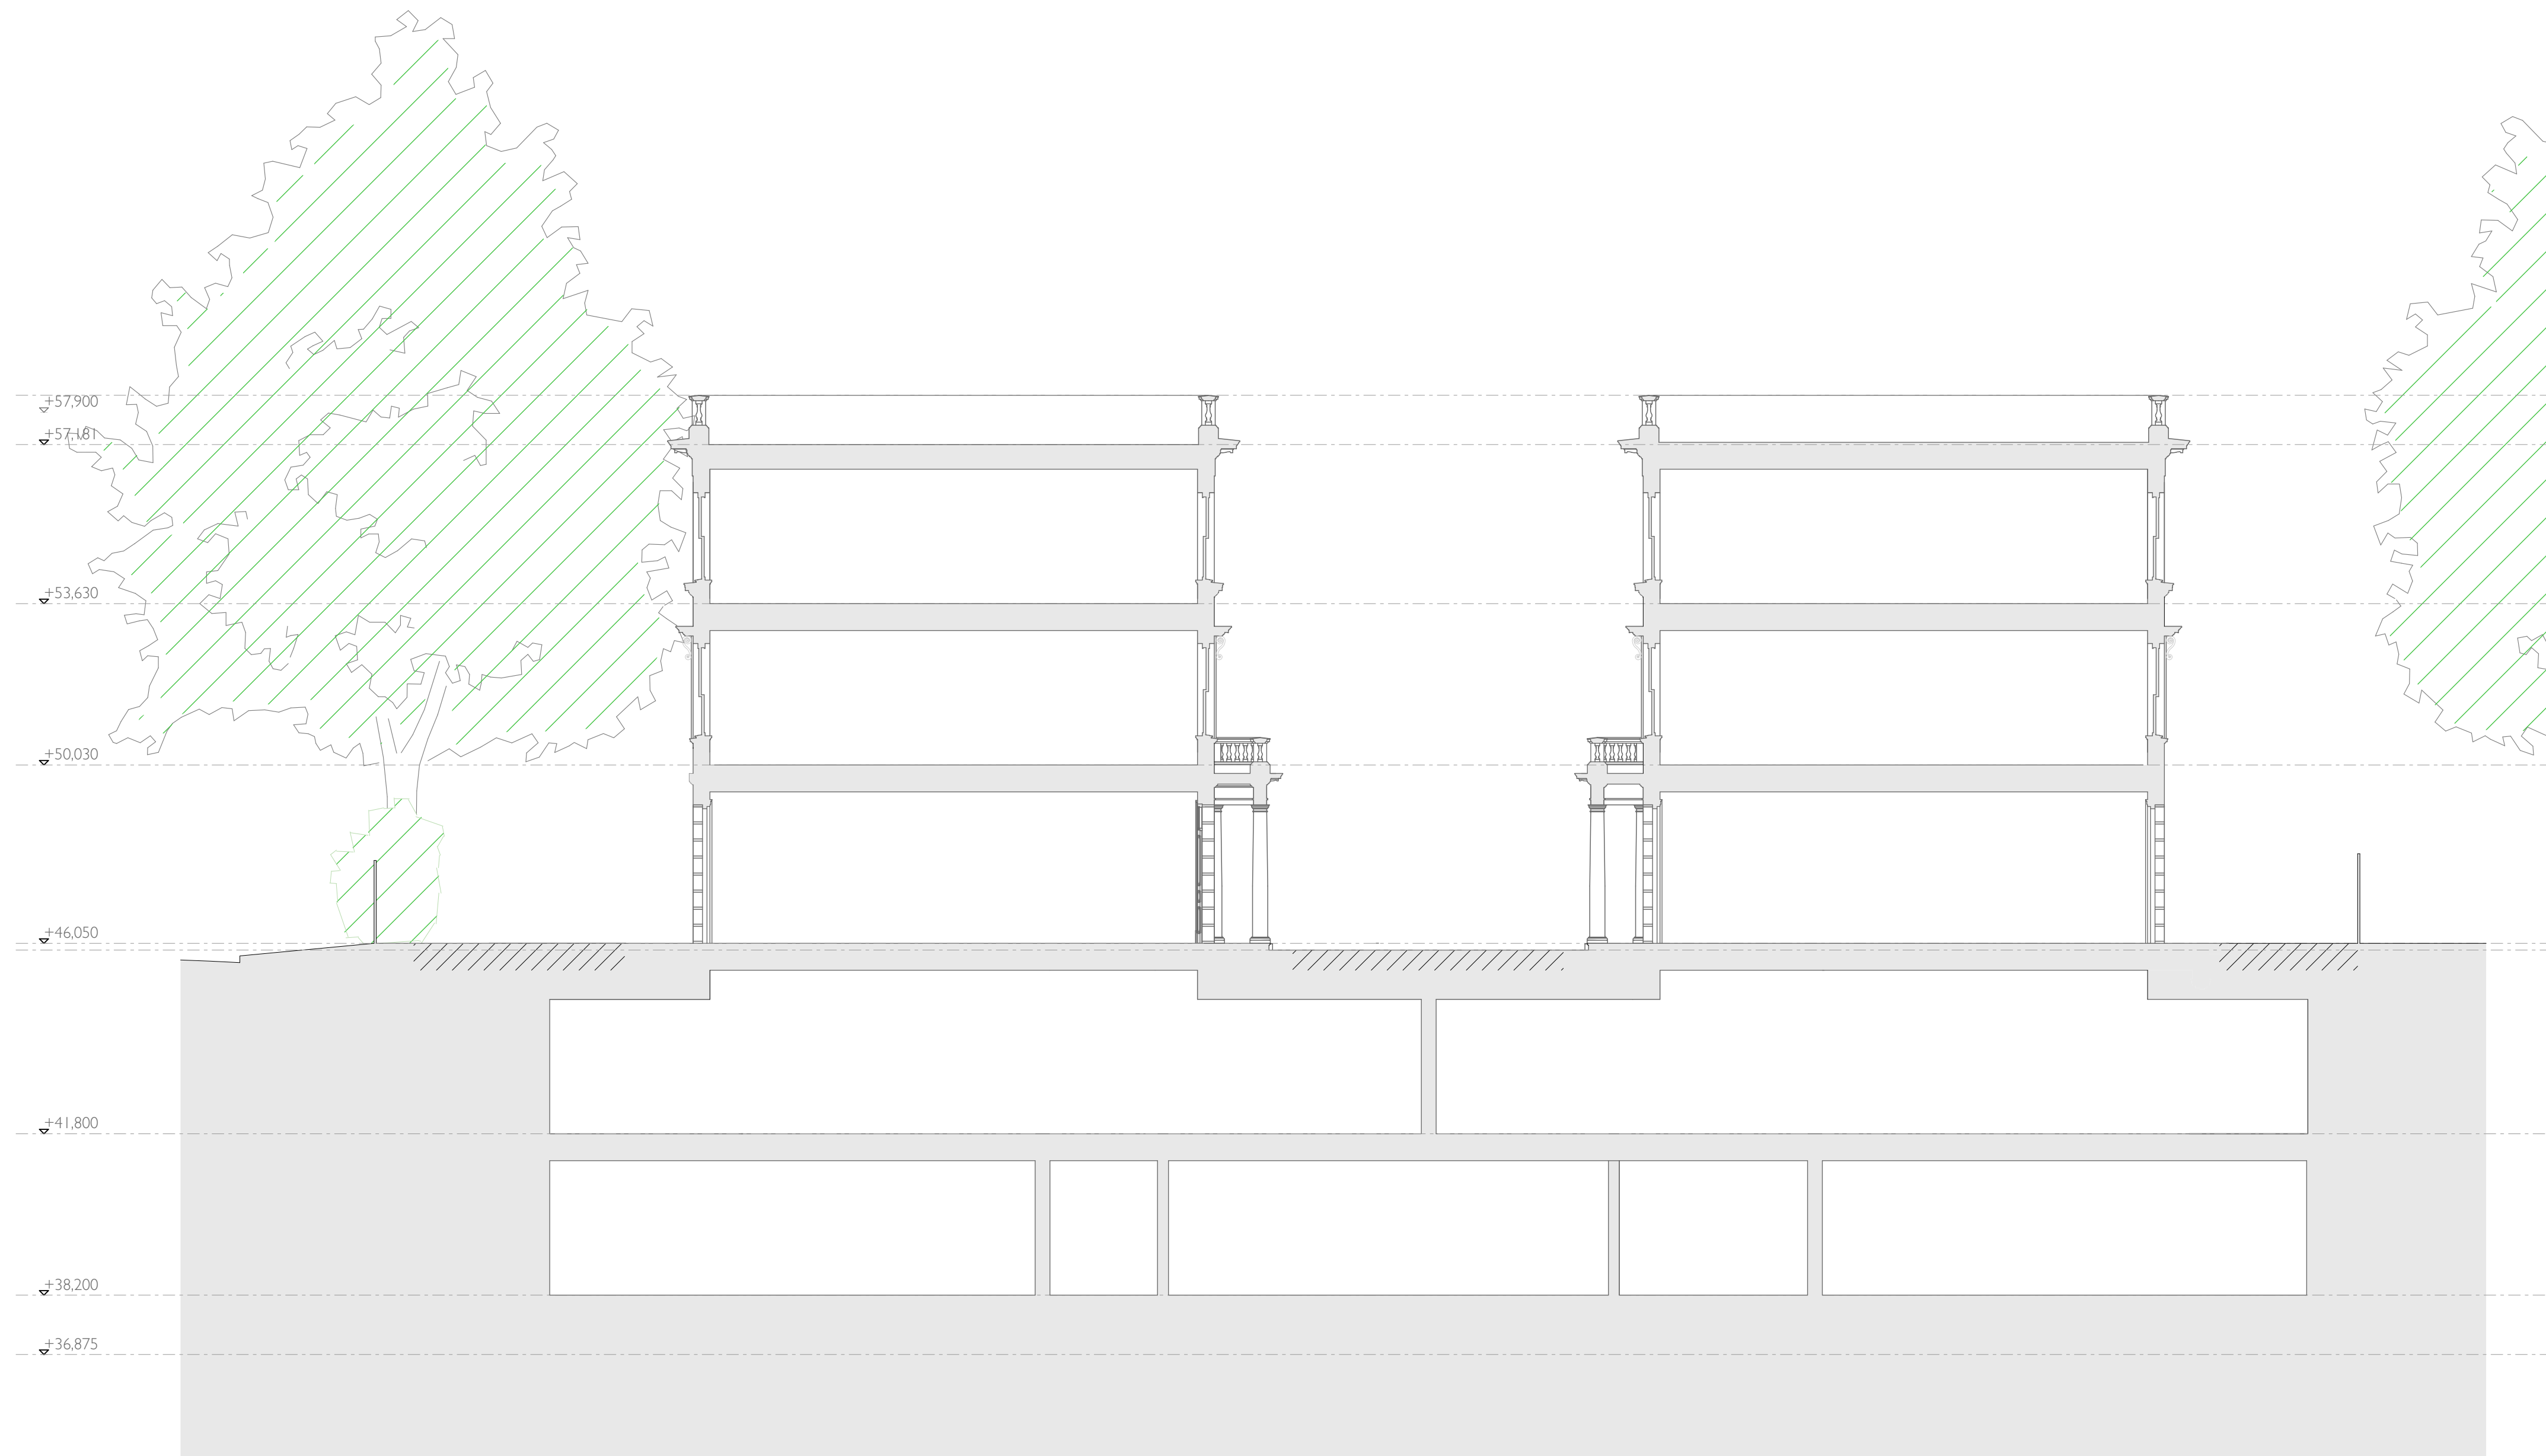

PROPOSED SECTION B - B 1:100

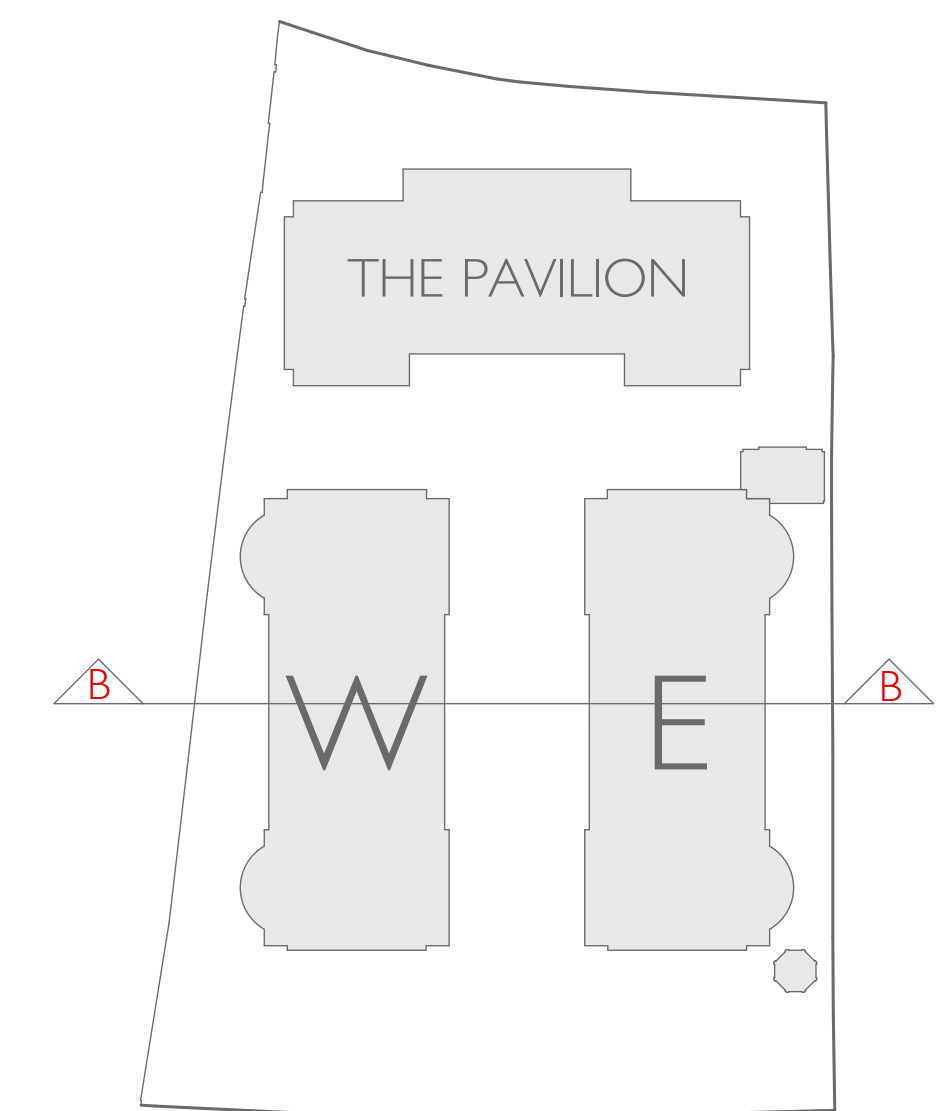

KEY

N



REV C 04/10/2022 KEY PLAN ADJUSTED TO REFLECT OWNERSHIP  
REV B 29/07/2022 HOUSE ENTRANCES AND FENESTRATION AMENDED

PLANNING

DOMVS  
LONDON

[WWW.DOMVSLONDON.COM](http://WWW.DOMVSLONDON.COM)

**PROJECT:**  
AVENUE GARDENS

**TITLE:**  
PROPOSED SECTION B - B  
- 12 UNIT SCHEME

Date: APRIL 2022

Scale: 1:100 @ A1 Drawn: SDK

DRAWING NUMBER: 208-291C