


Notes

- Existing wall
- New wall

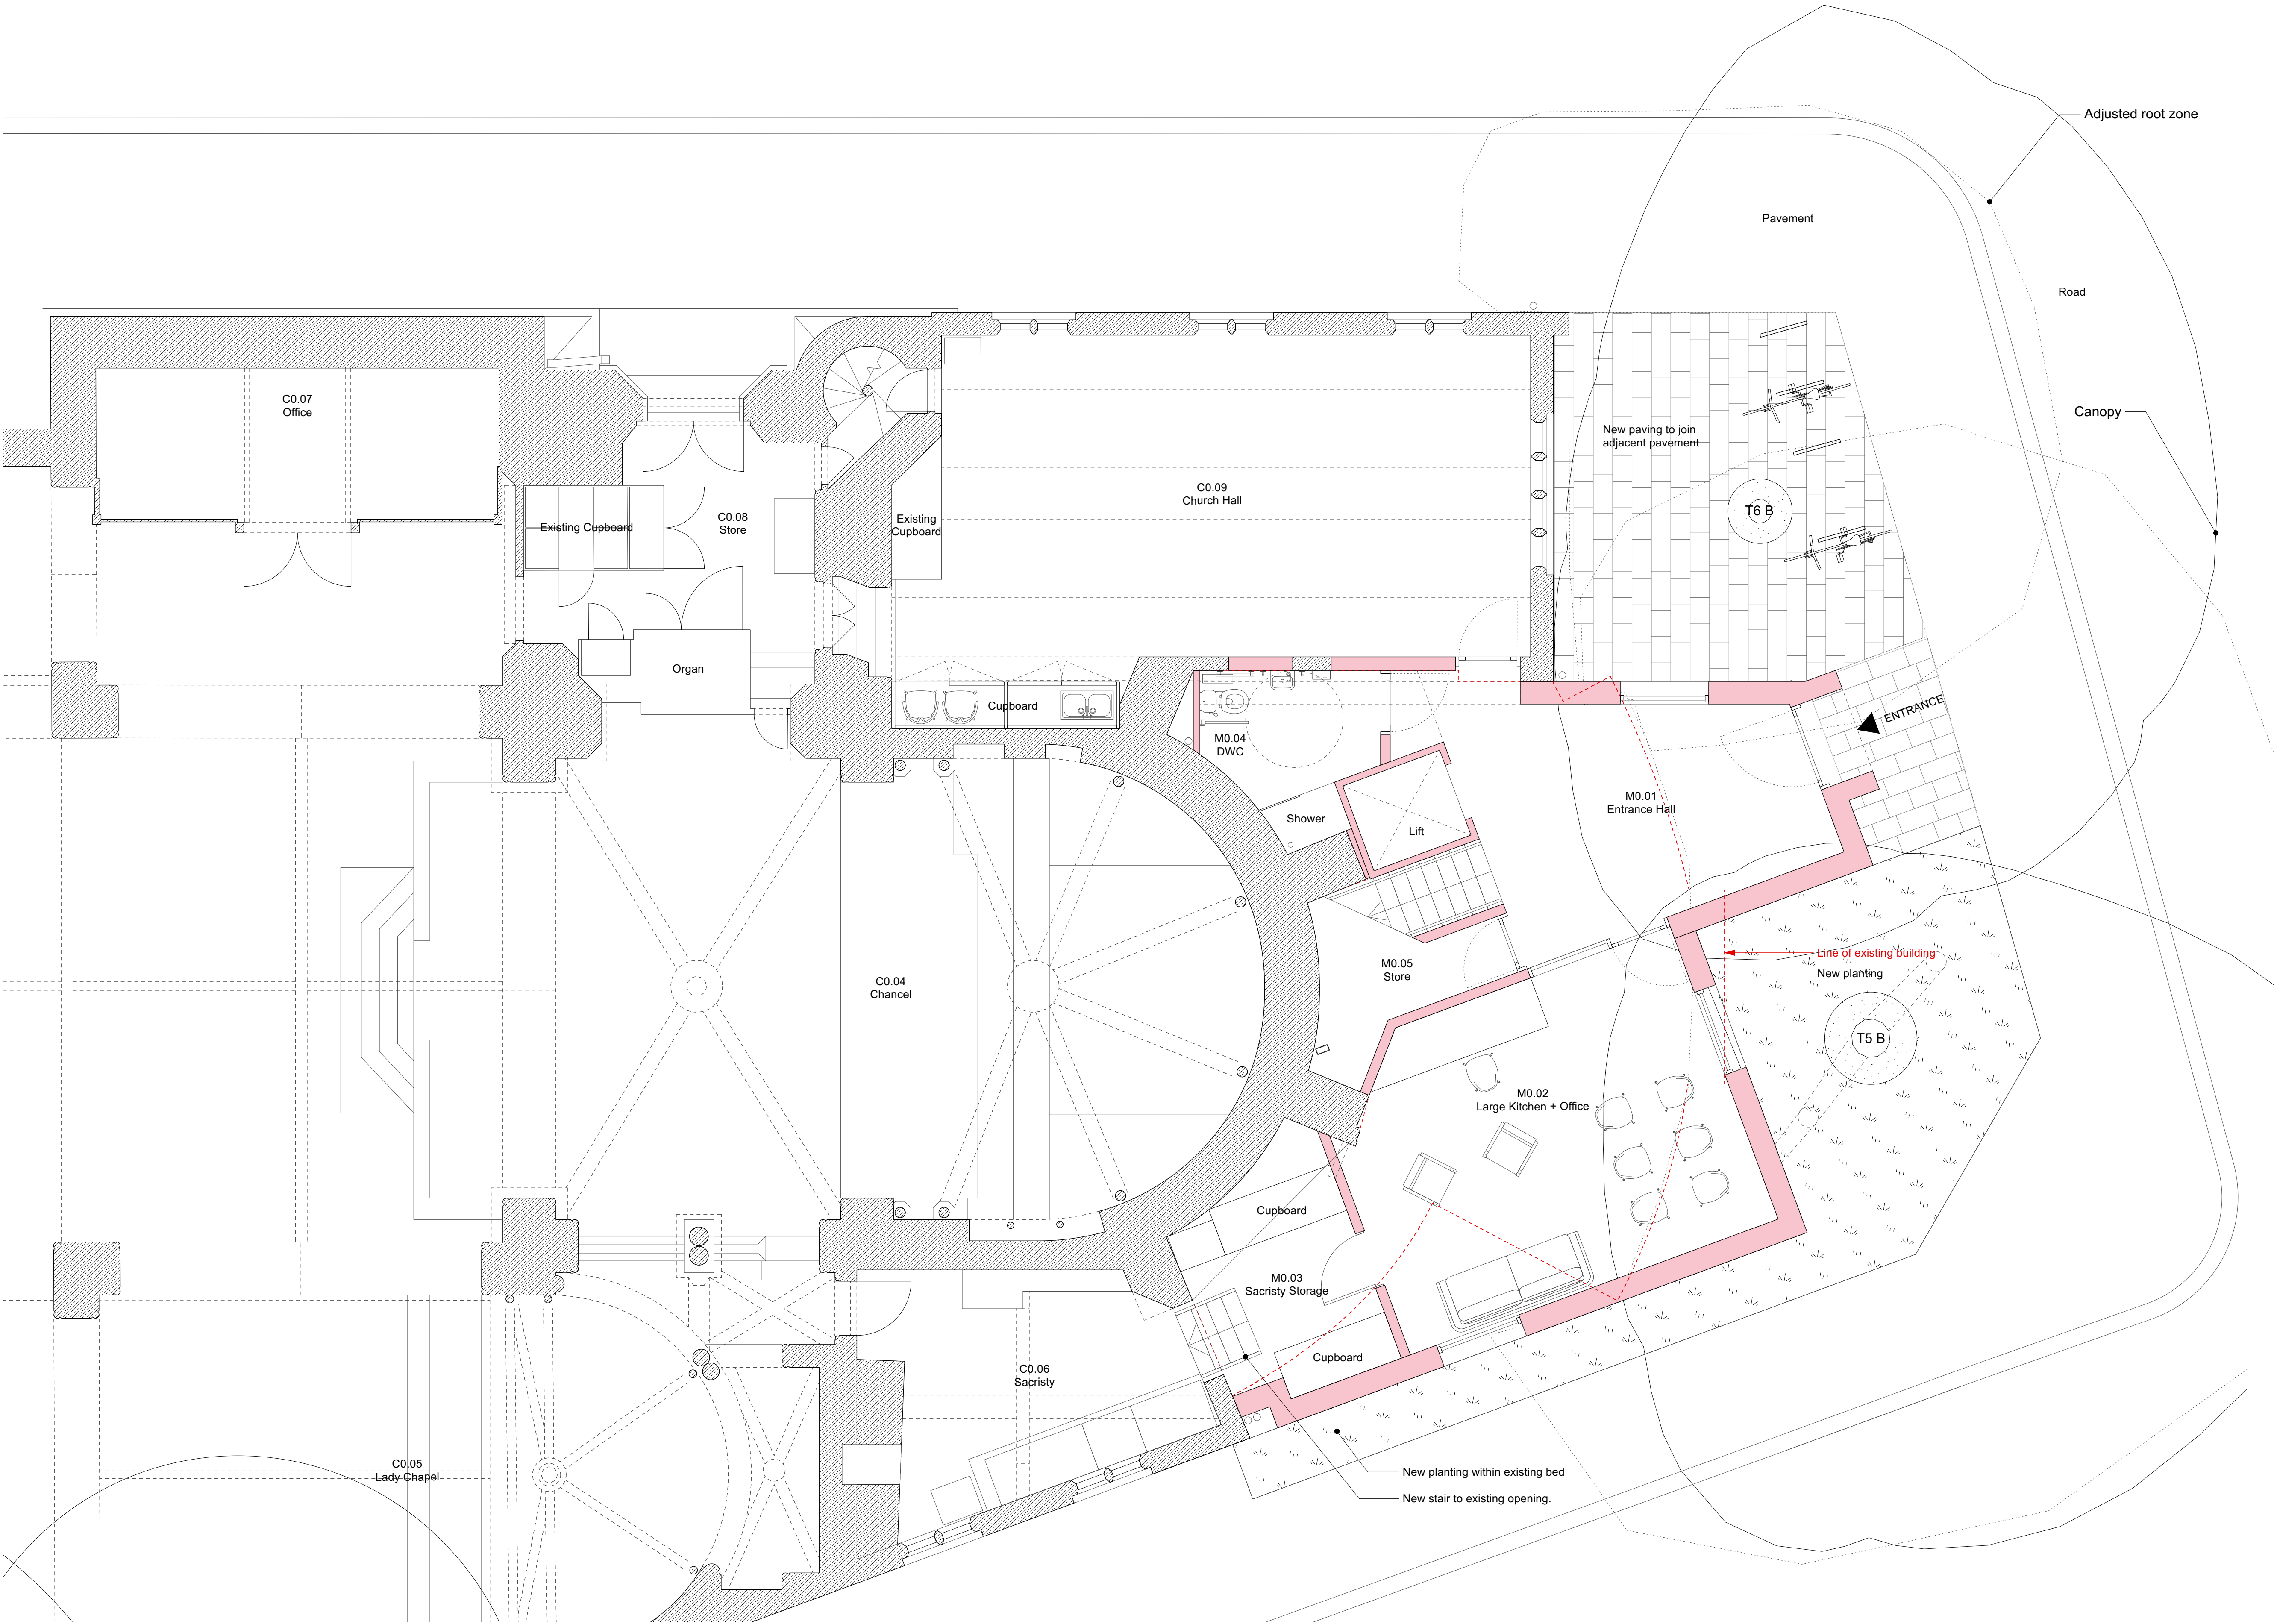

1:50



DOW JONES ARCHITECTS

10 Station Parade, Balham High Road, London, SW12 9AZ
T 020 8675 2544
mail@dowjonesarchitects.com
www.dowjonesarchitects.com

Mary's Youthwork, Primrose Hill

Proposed ground floor plans
1:50 @A1
05.10.22
STATUS: PLANNING

430-00-100 P1