

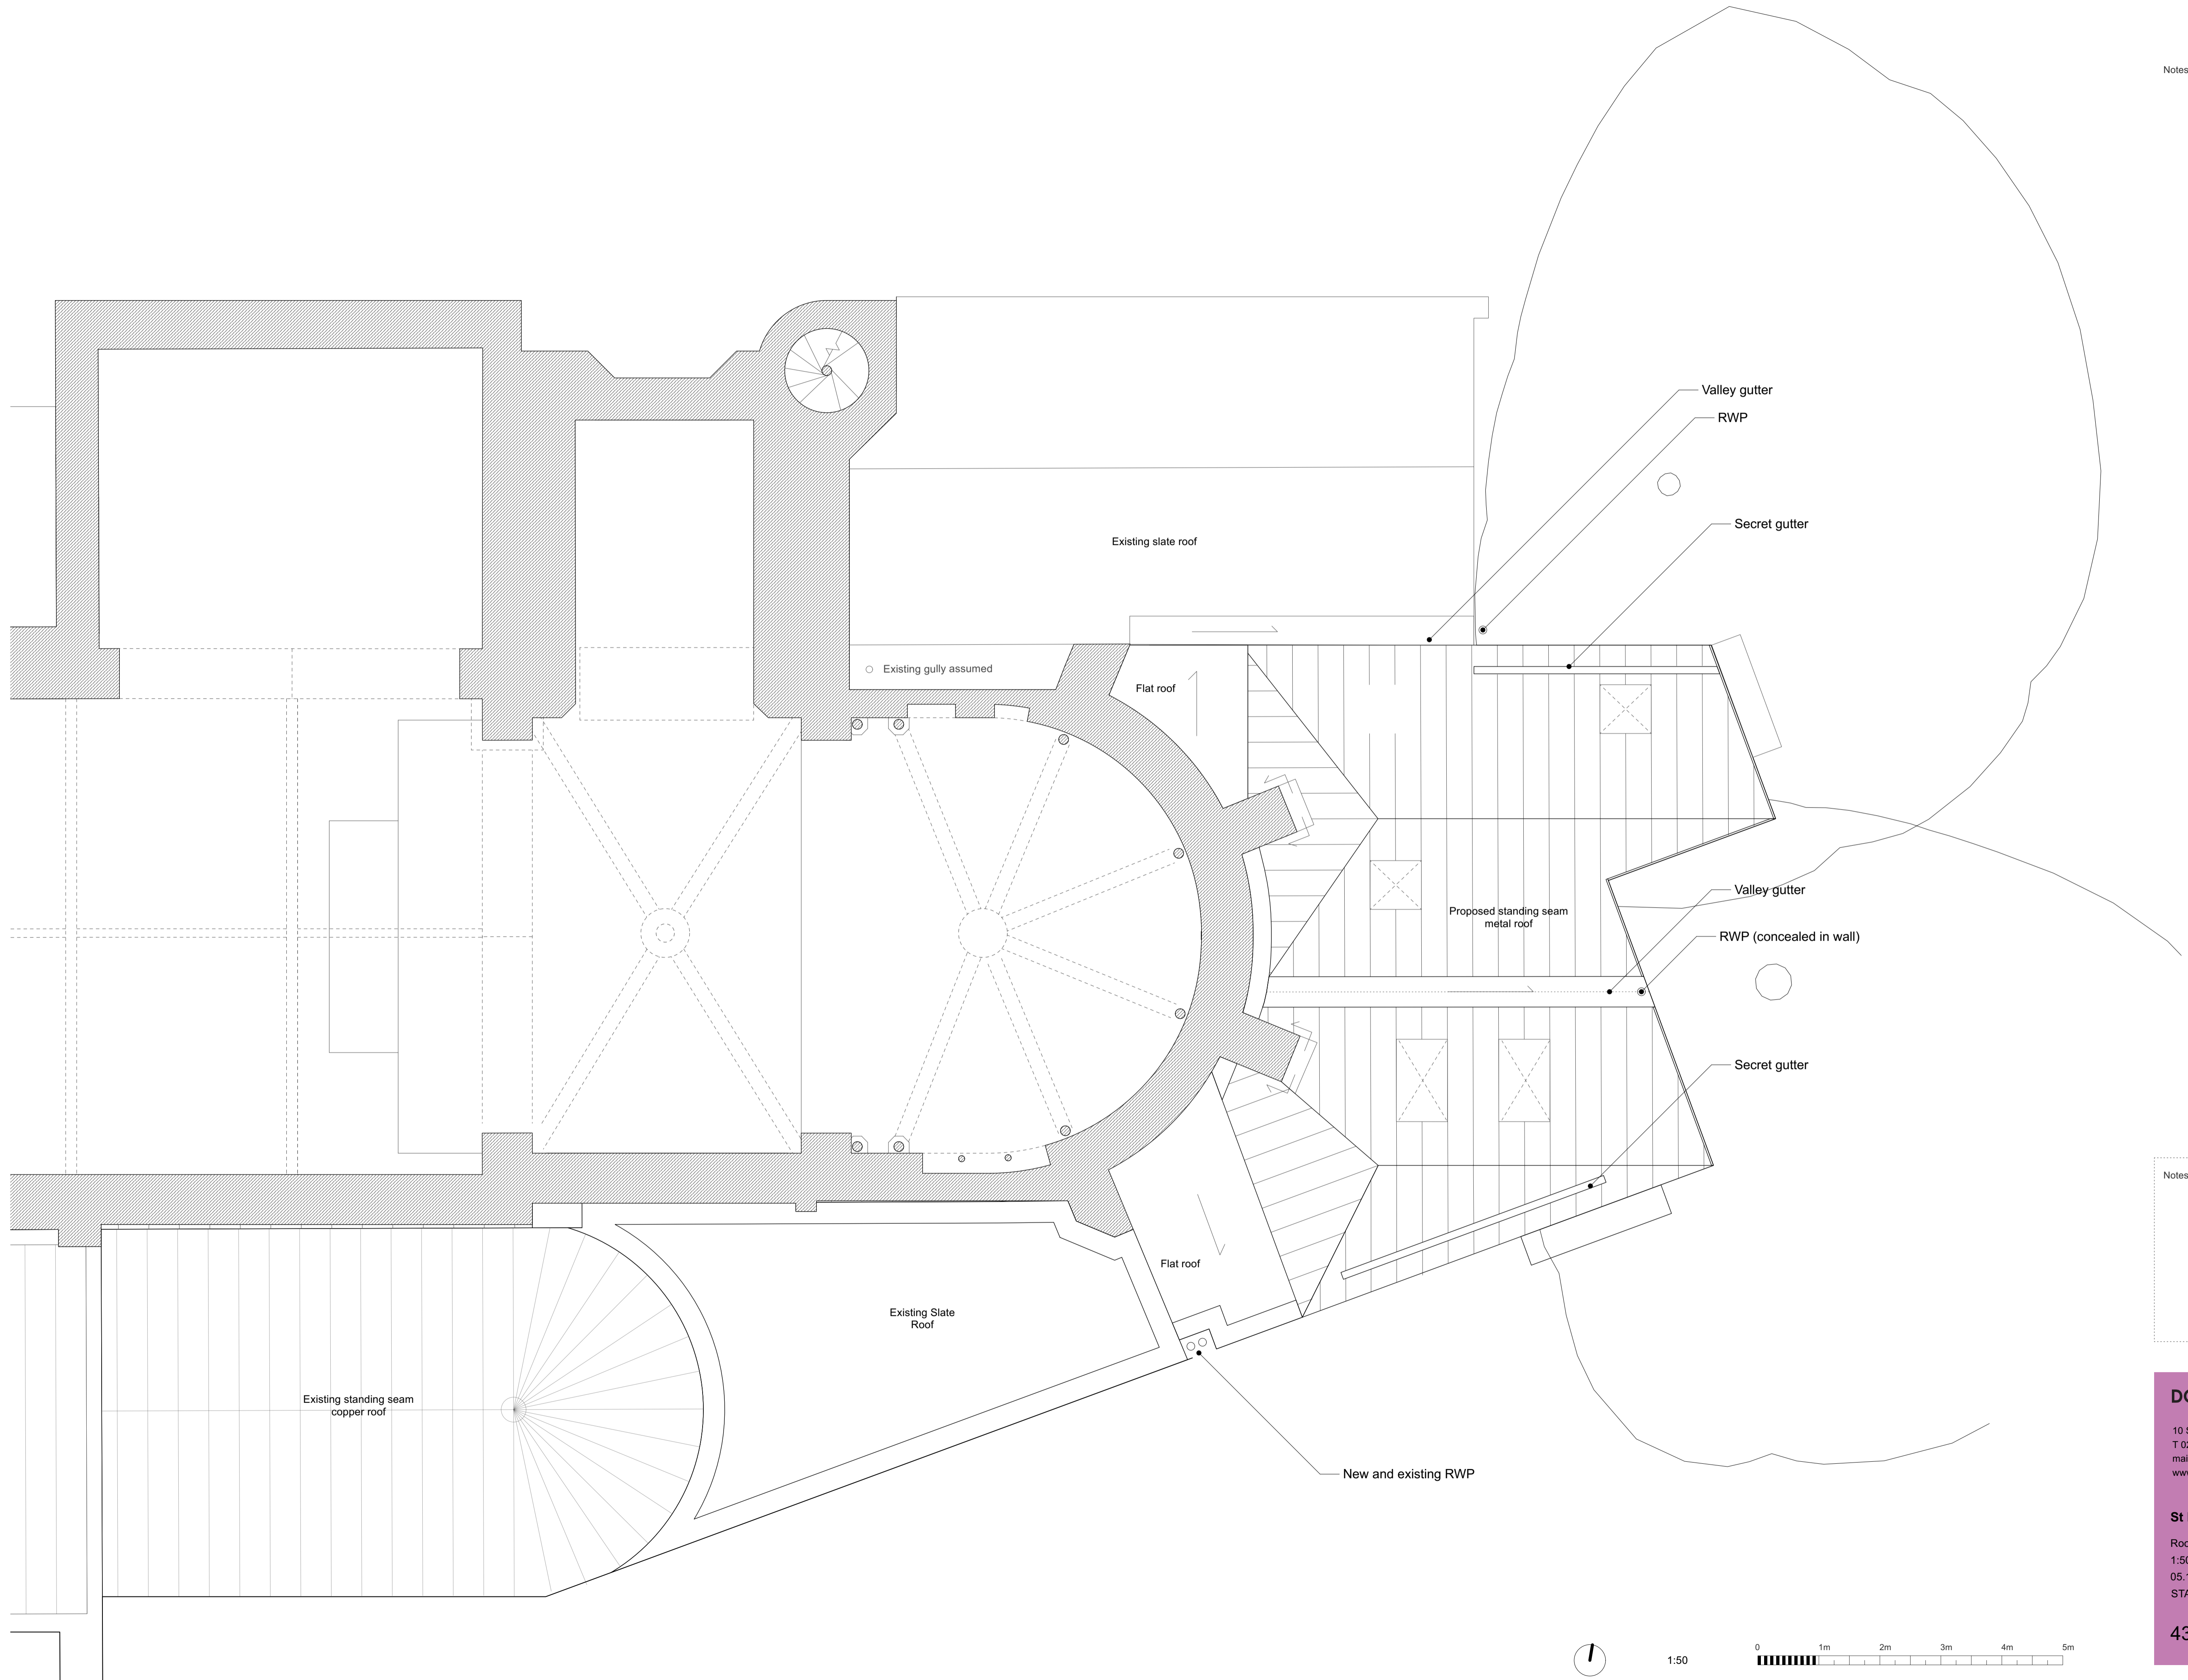


Notes

-  Existing wall
-  New wall



Notes

**DOW JONES ARCHITECTS**

10 Station Parade, Balham High Road, London, SW12 9AZ  
 T 020 8675 2544  
 mail@dowjonesarchitects.com  
 www.dowjonesarchitects.com

**St Mary's Primrose Hill**

Roof Plan Proposed  
 1:50 @ A1  
 05.10.2022  
 STATUS: PLANNING

430-00-120 P1