



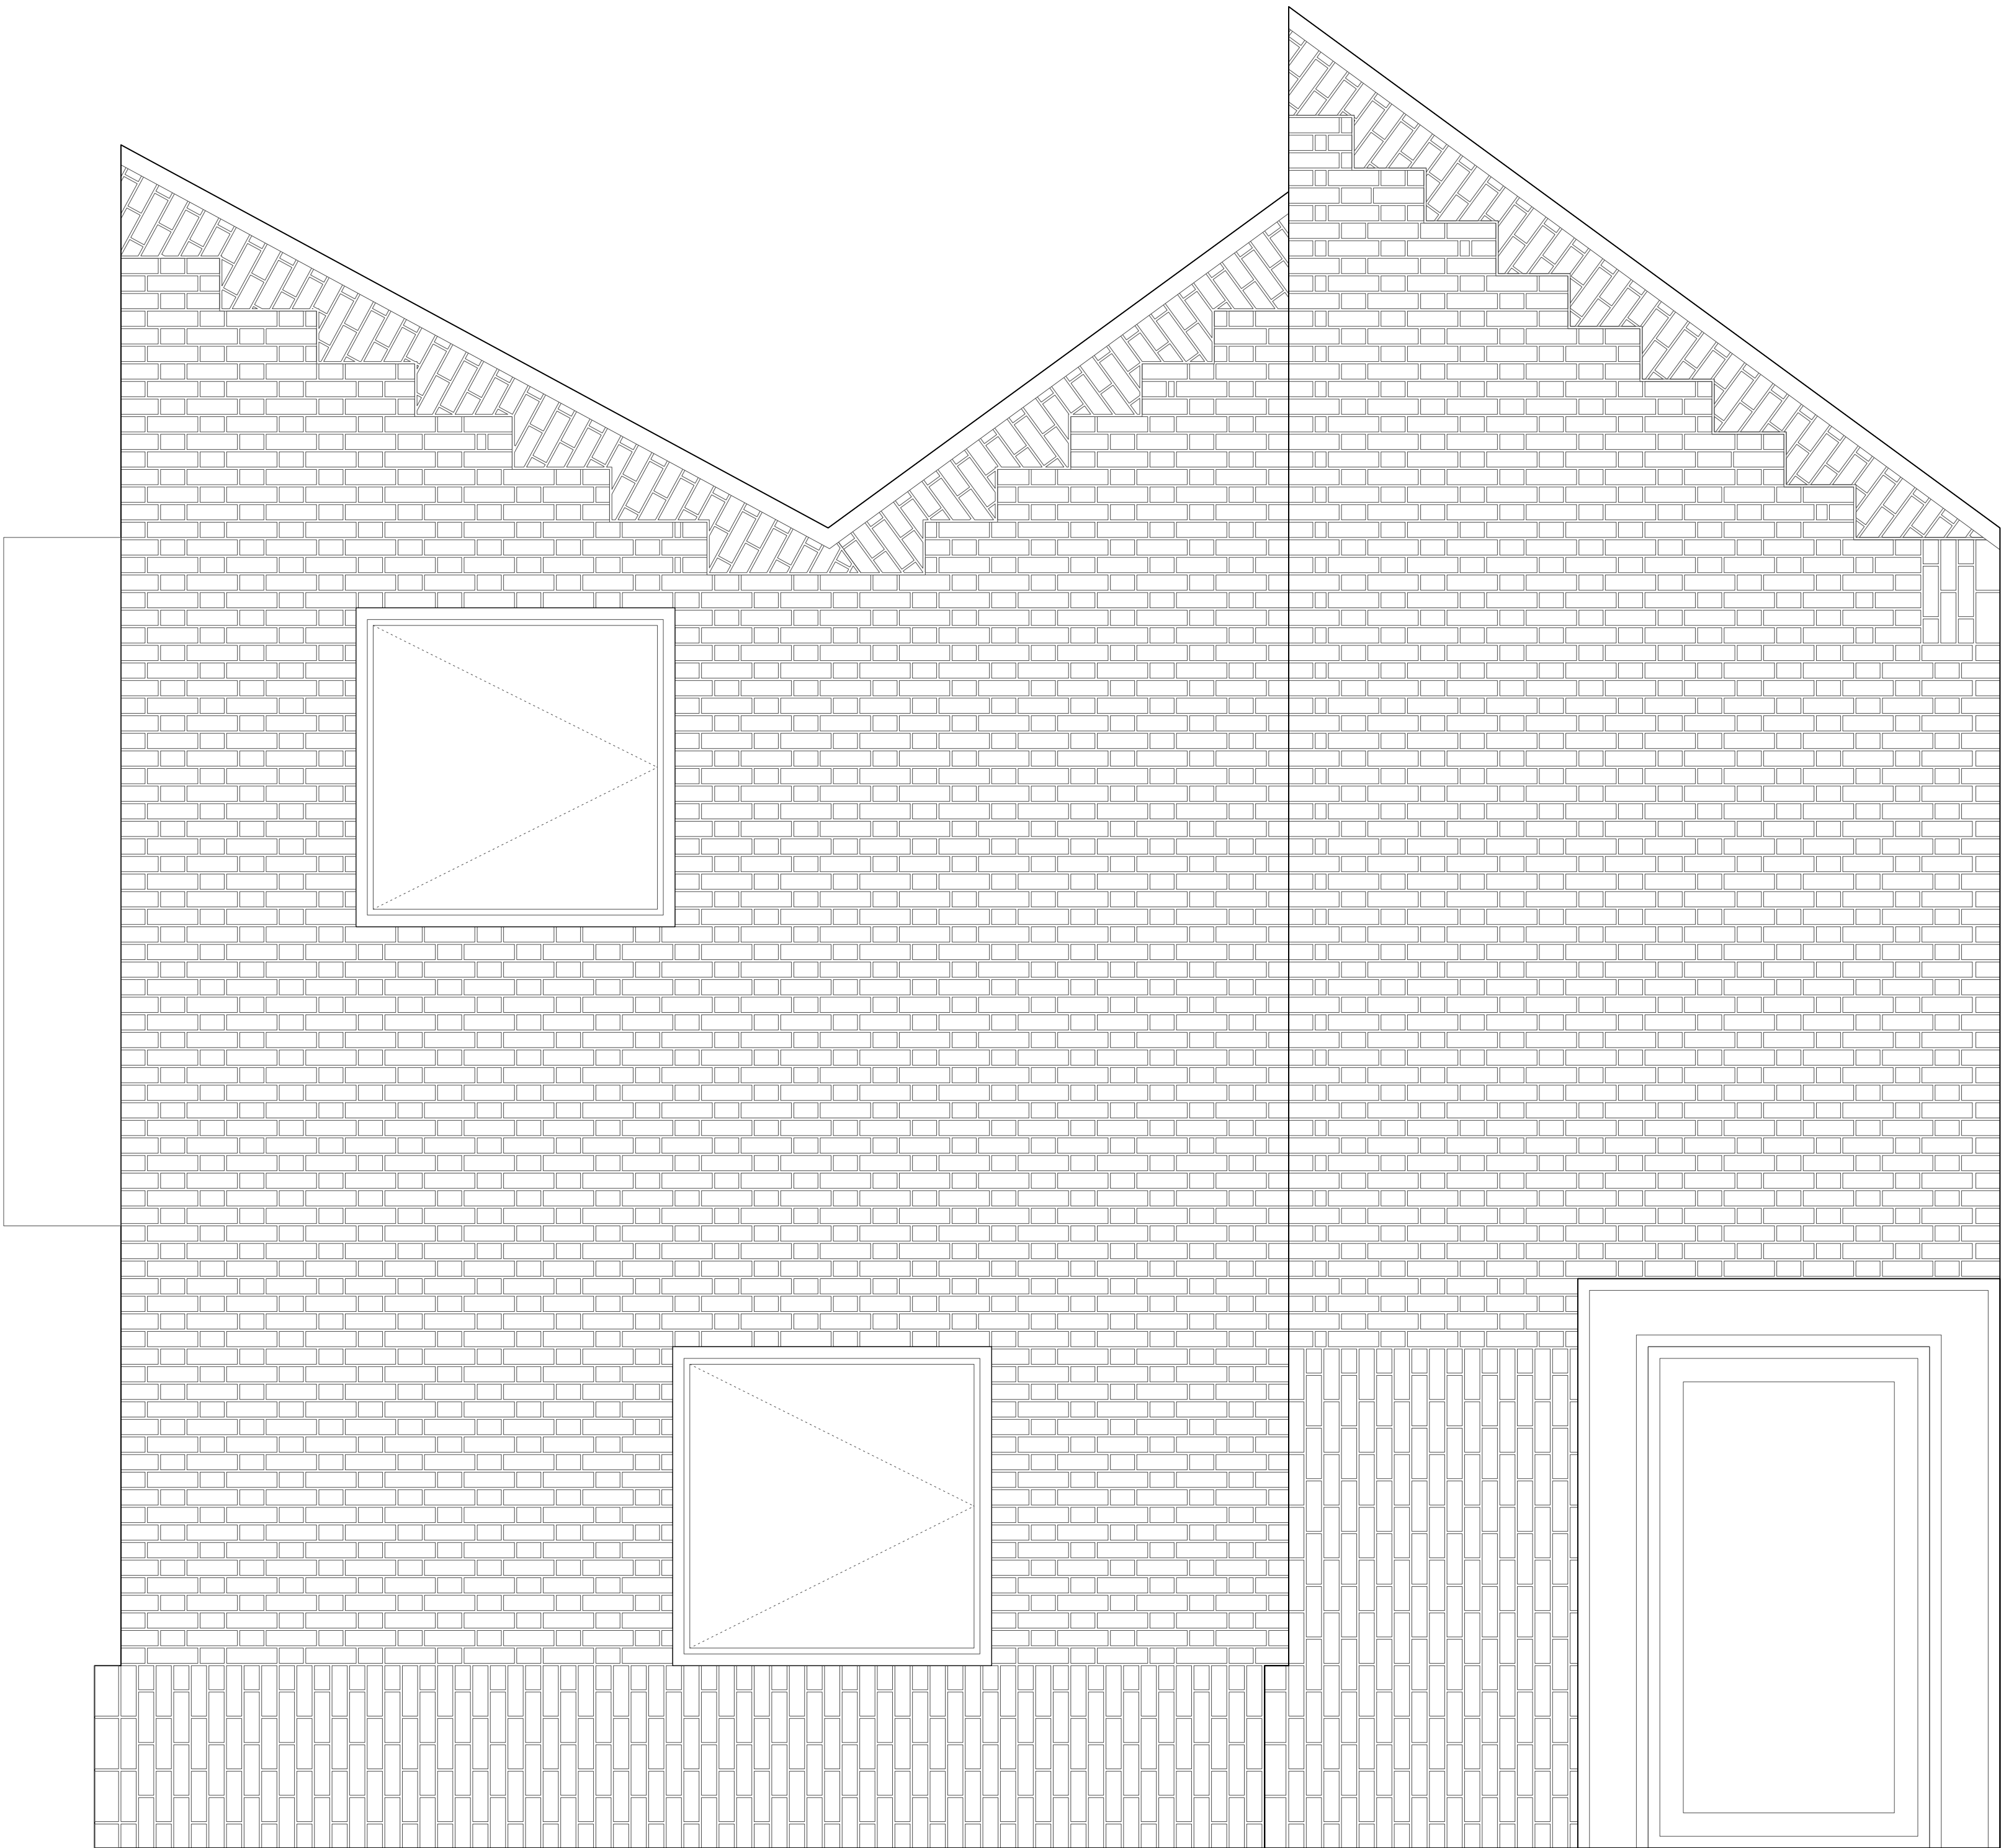

1 East facade detail
Scale: 1:20 @ A1

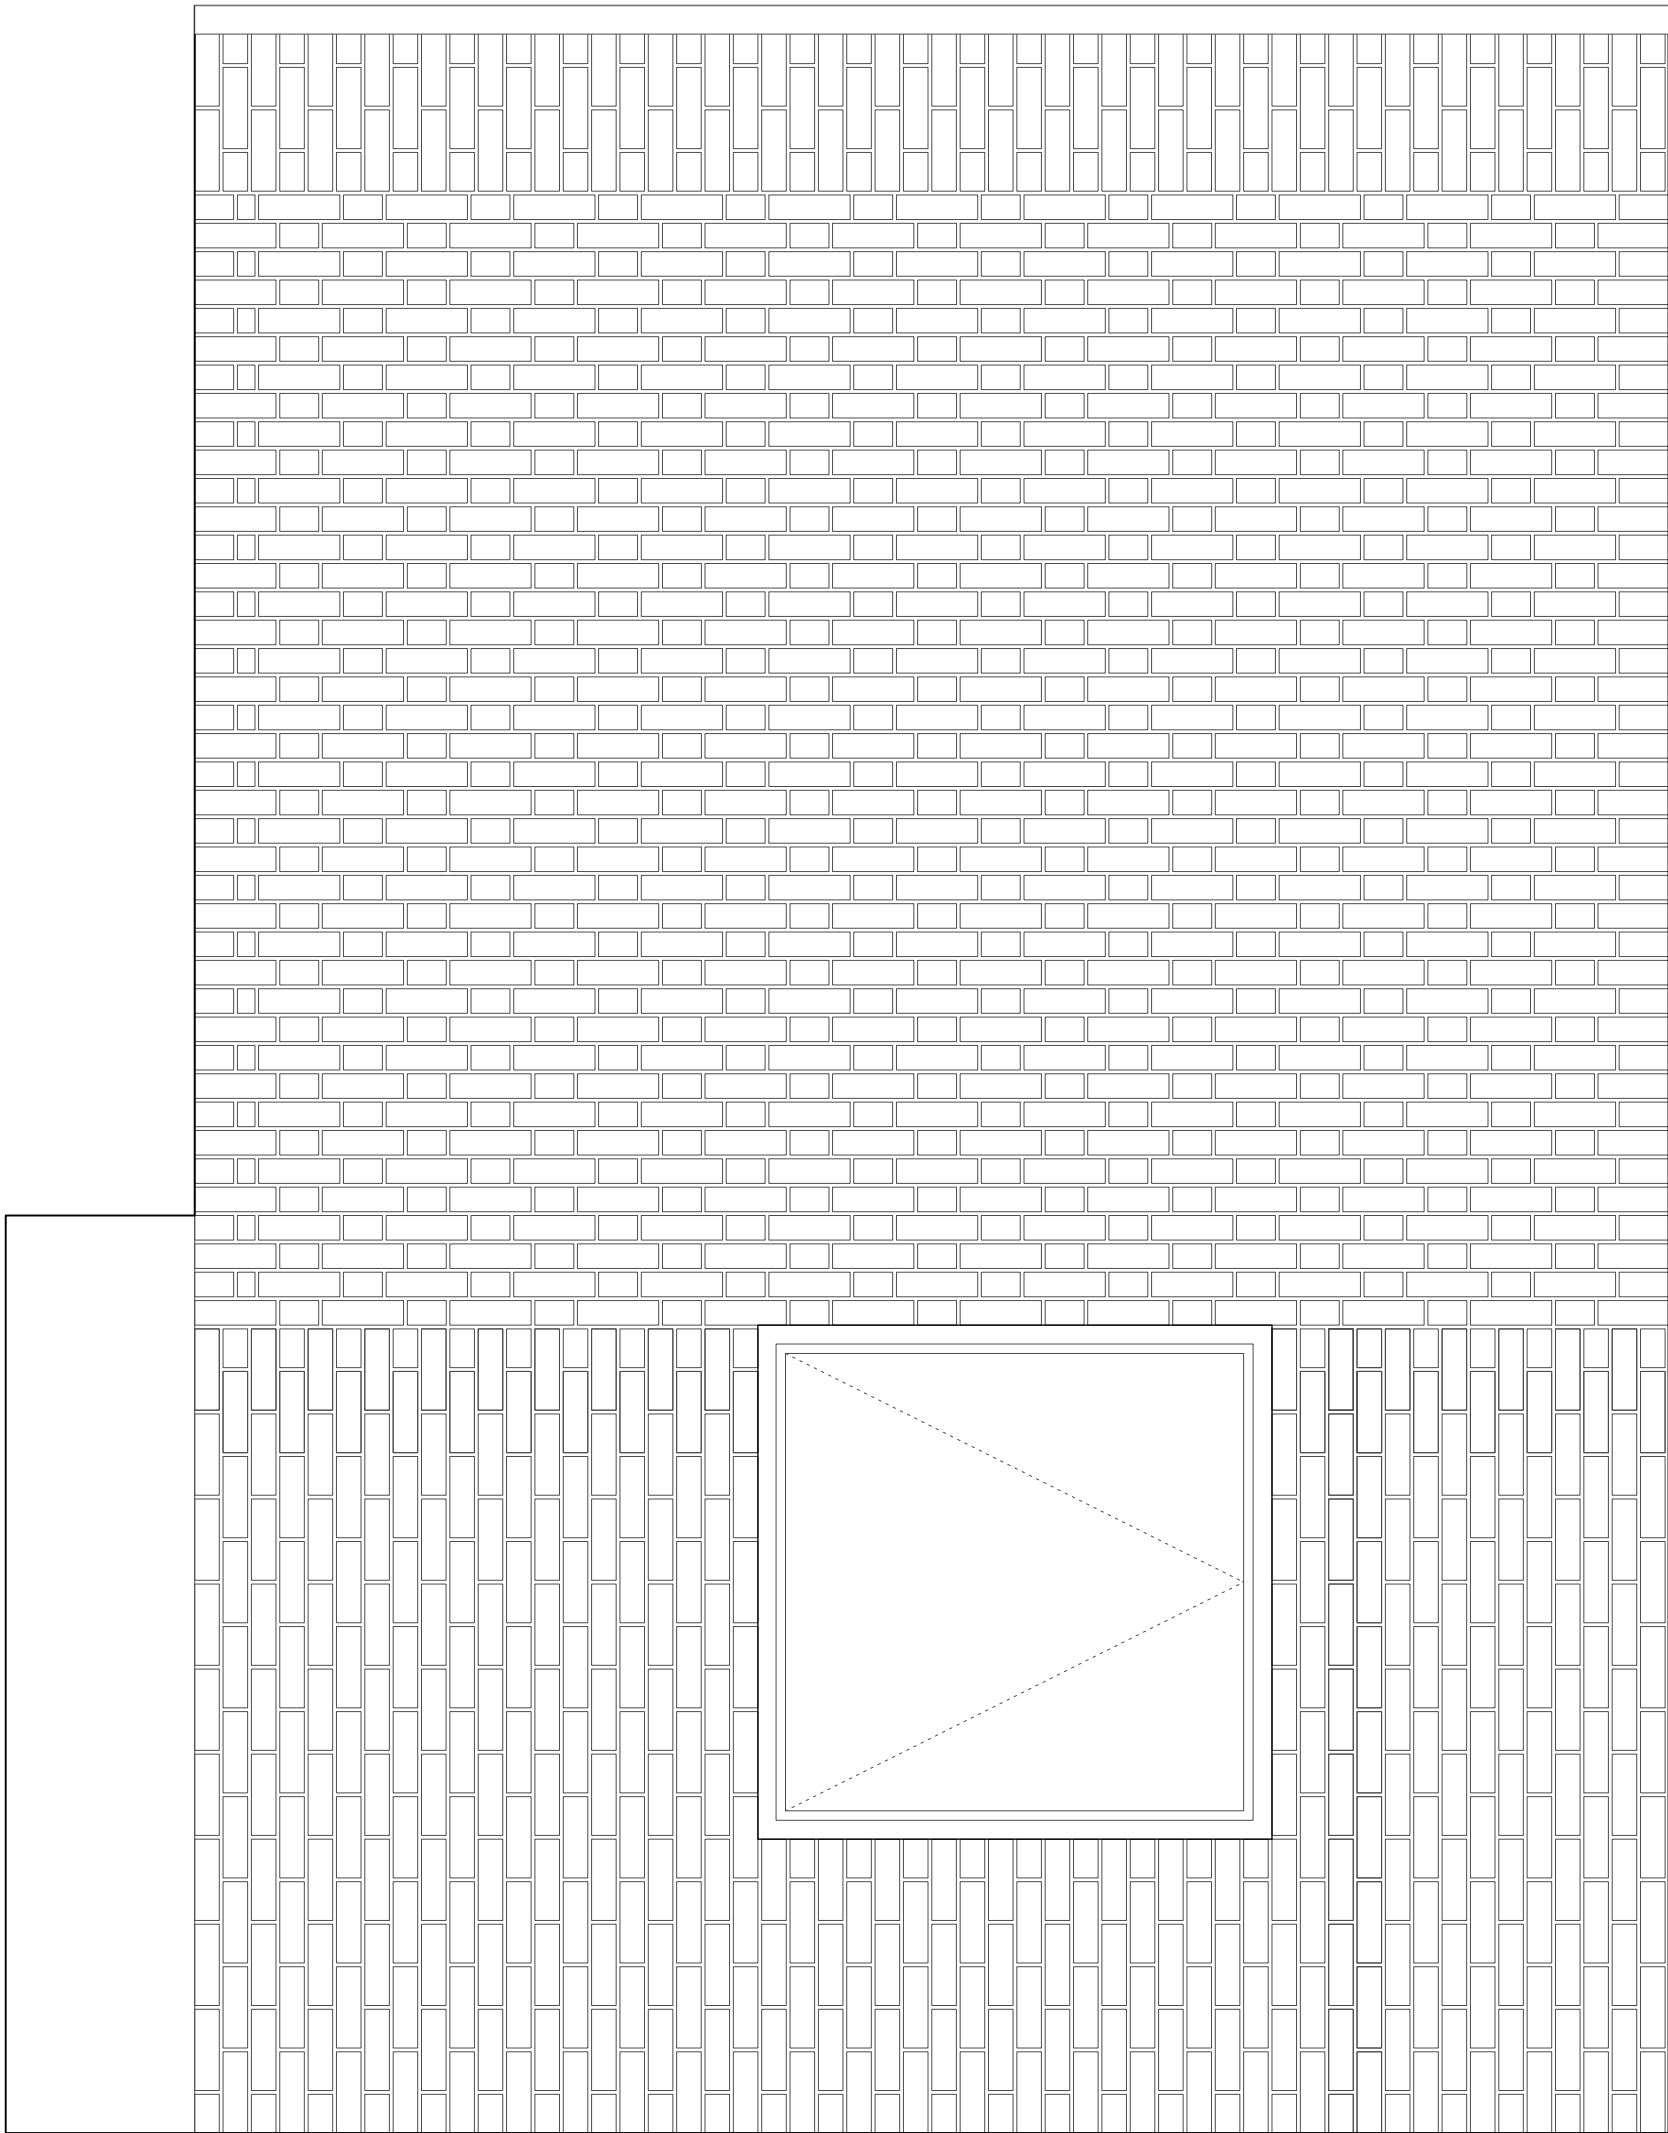

2 North facade detail
Scale: 1:20 @ A1