




Revisions

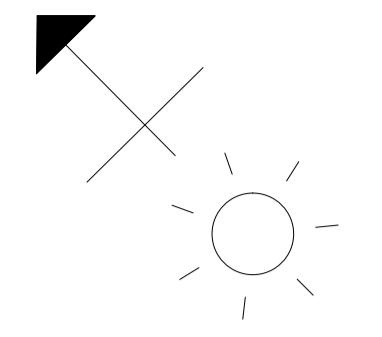

GROUND FLOOR

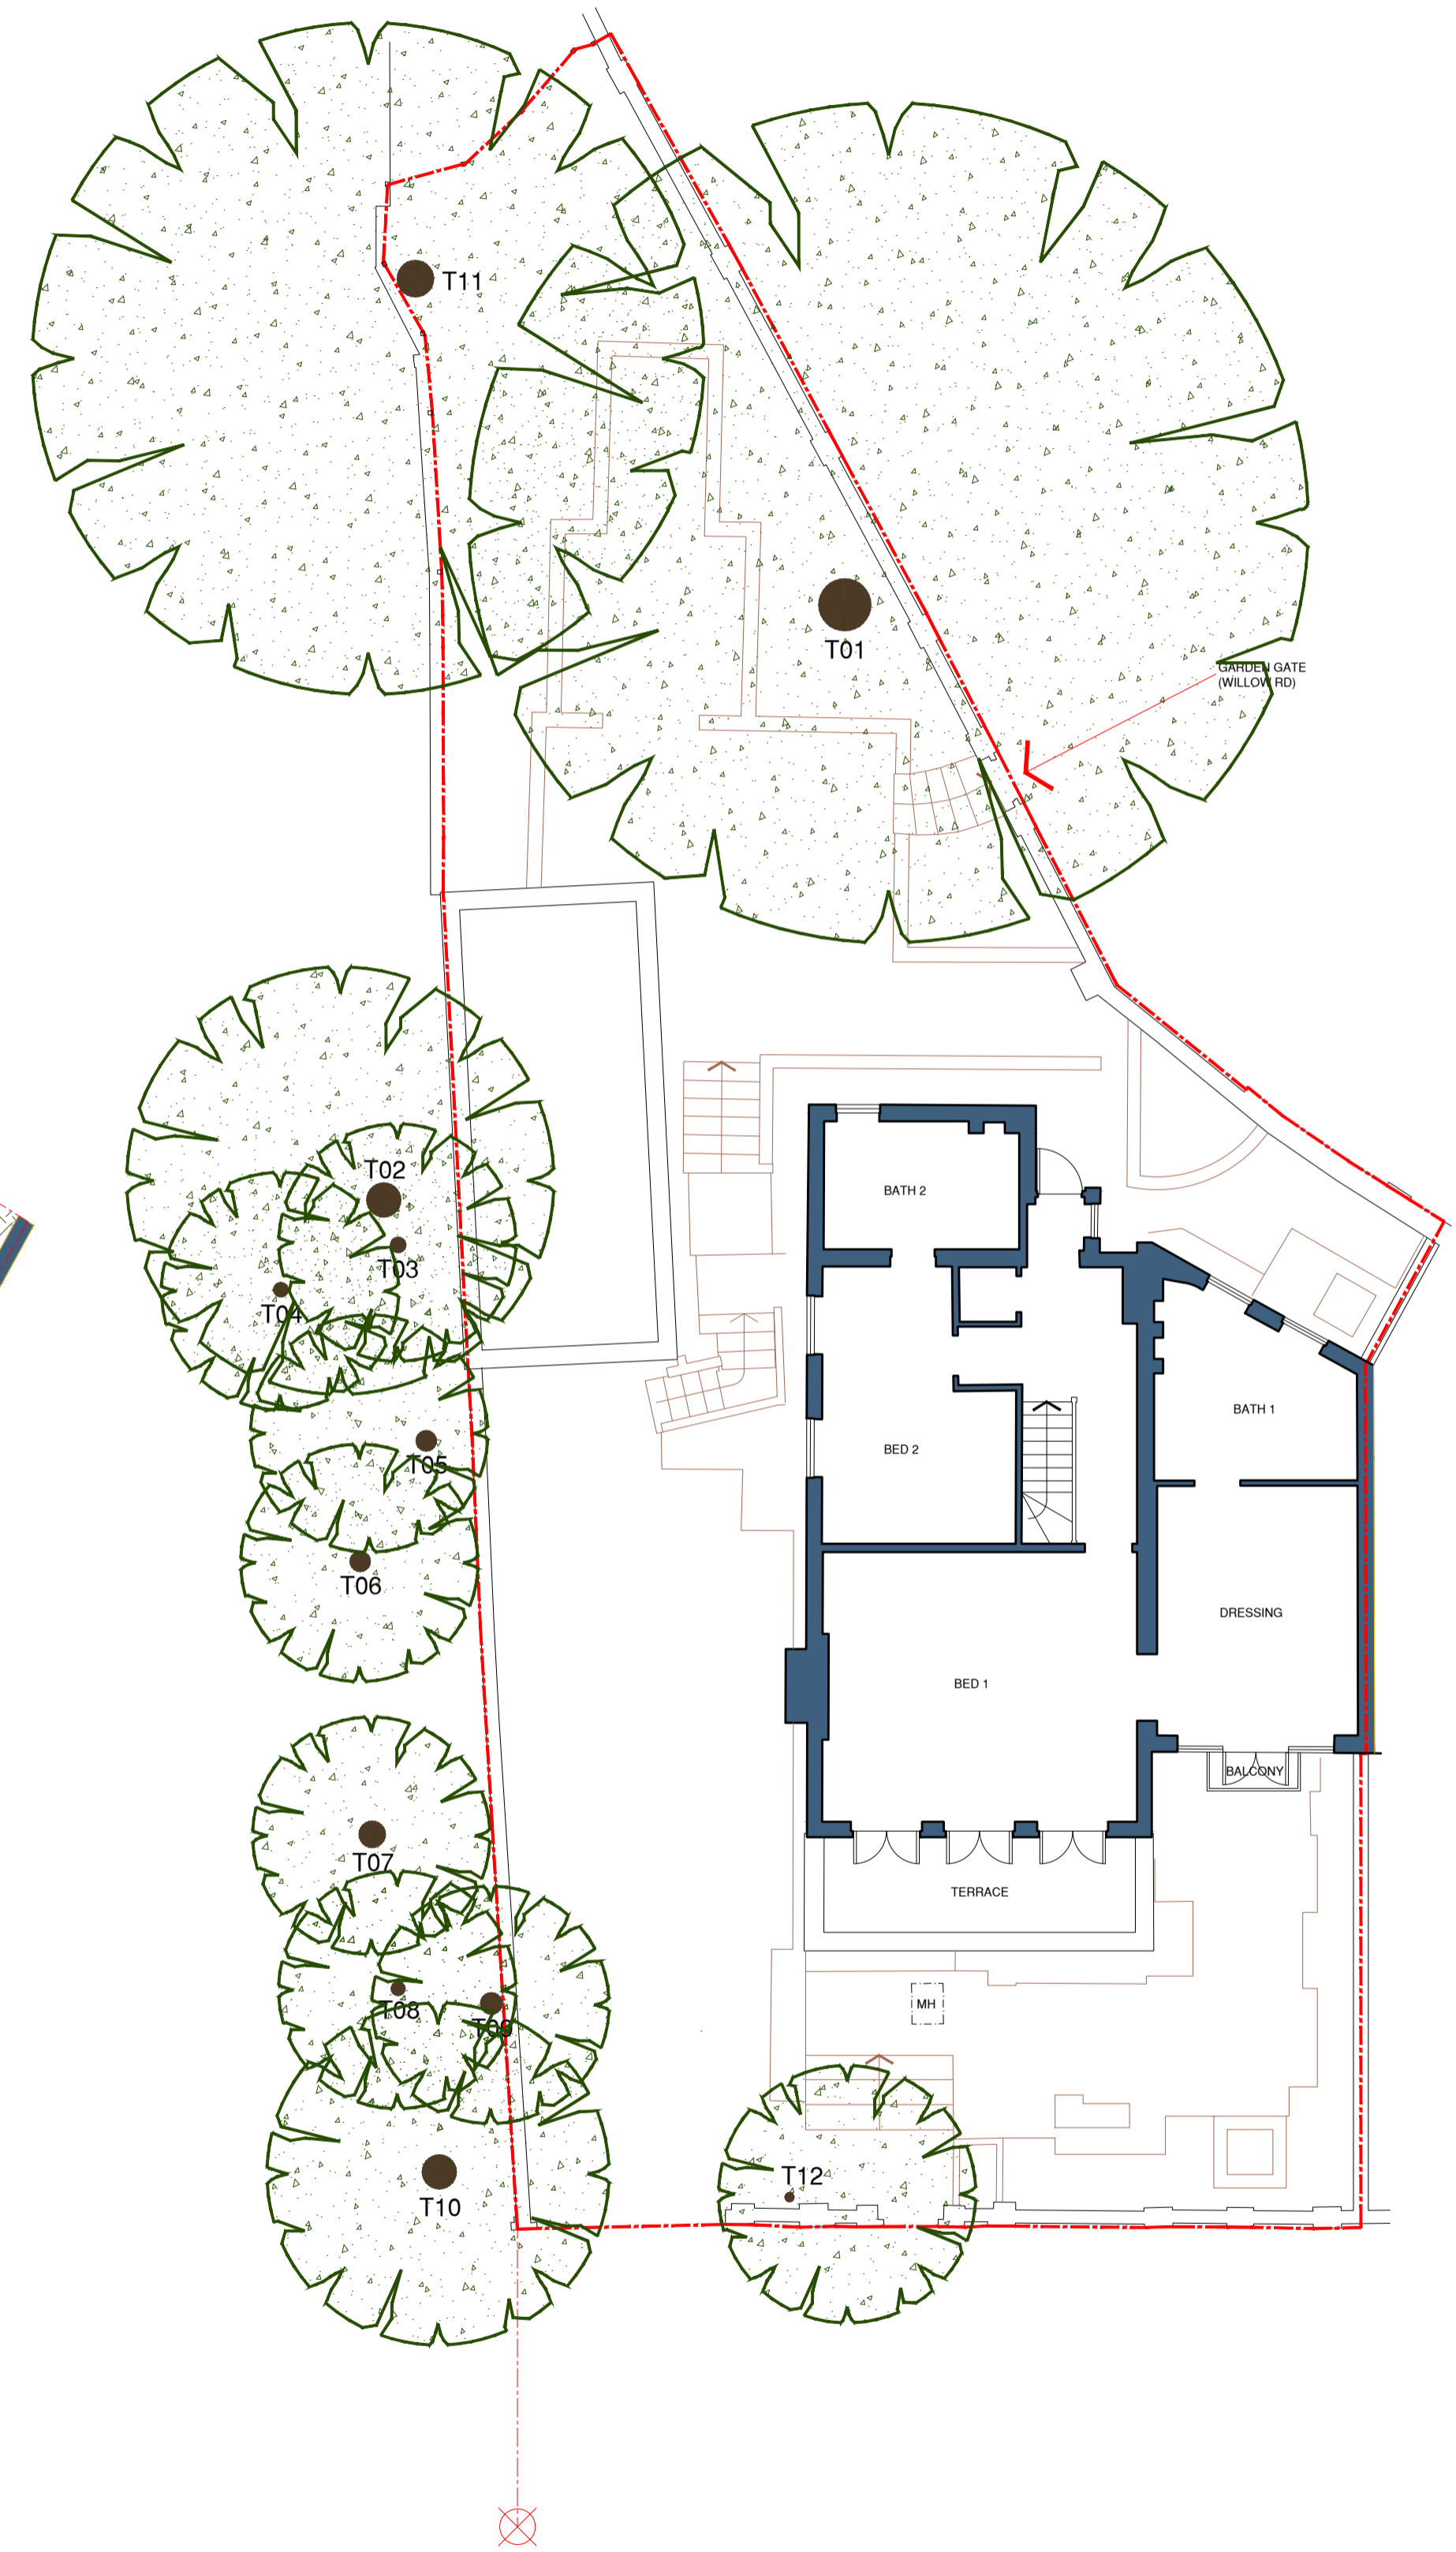

FIRST FLOOR

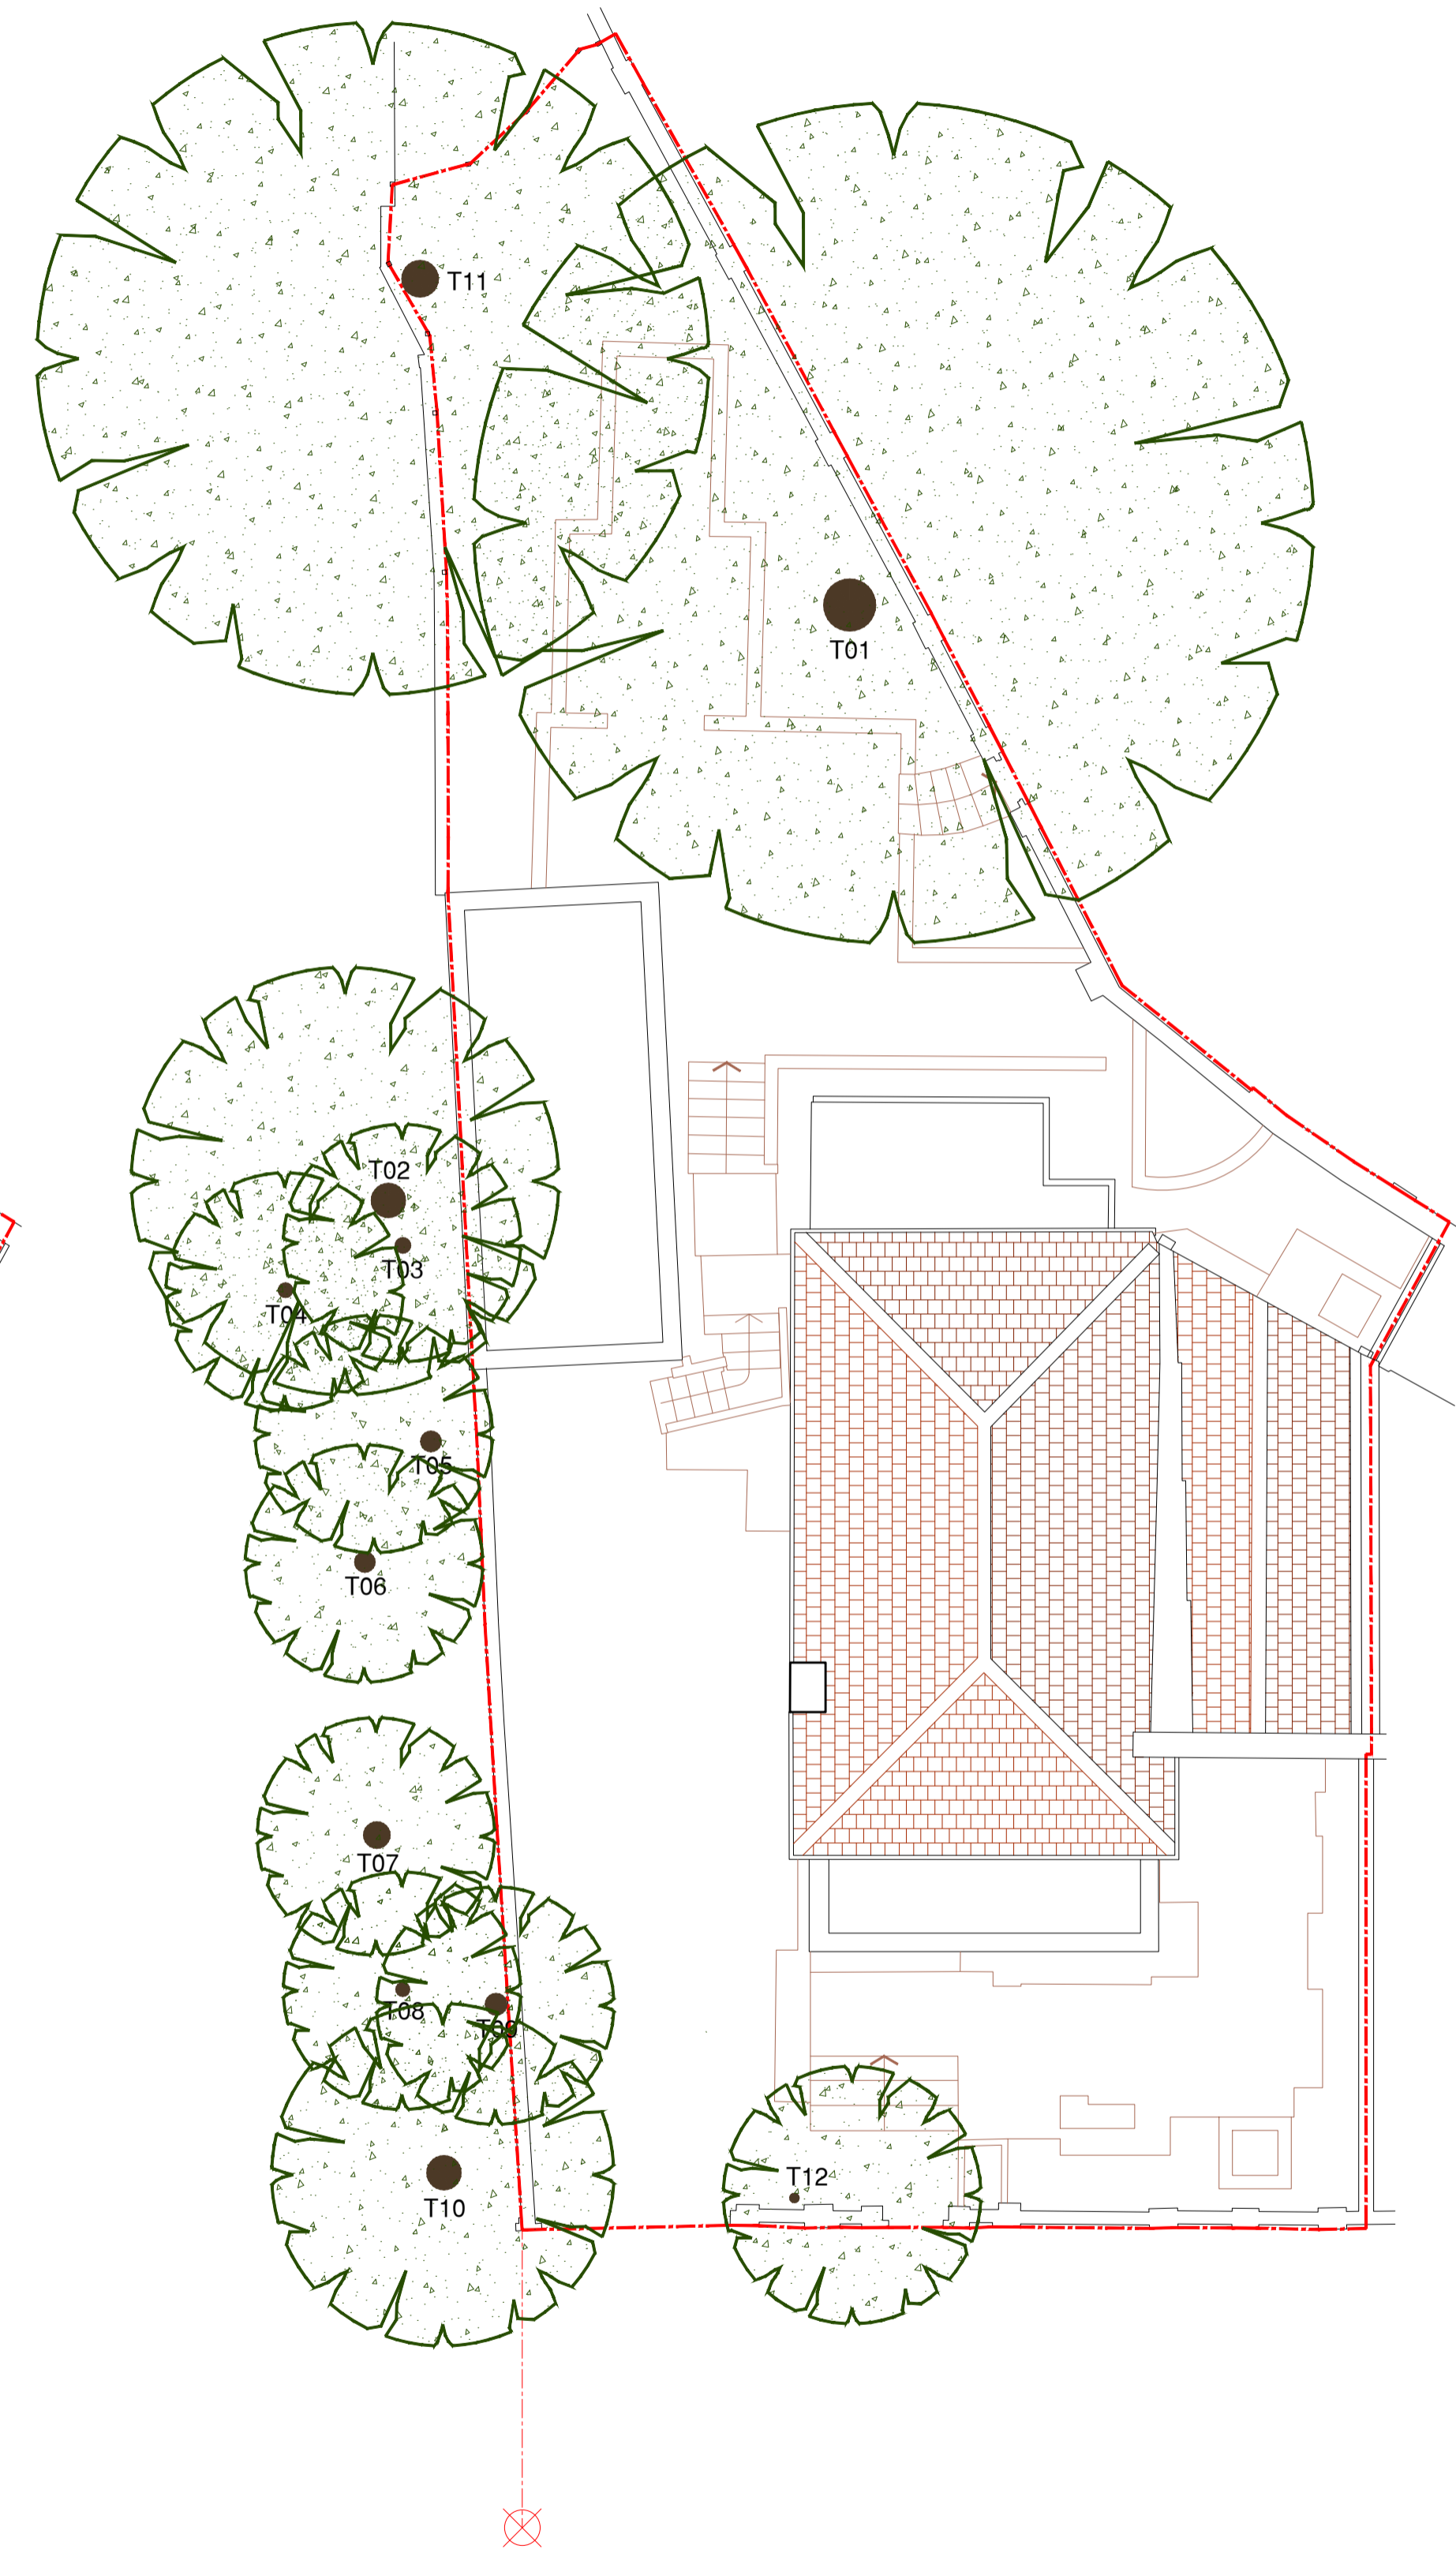

ROOF

Architecture and Design © Copyright
STEPHEN BRANDES ARCHITECTS
5 Spedan Close Hampstead London NW3 7XF
architects@brandes.co.uk Tel 020 7431 2225

Job Title
**4 FROGNAL RISE
LONDON NW3 6RD**

Drawing Title
**SURVEY PLANS
AS EXISTING**

SCALE	1:100 @ A1	CAD Information
DATE	MAY 15	
DRAWN	SB	
ISSUE	PLANNING	

Job No.	Drawing No.	Rev.
550	P 002	

