



1 East Facade - Party Wall Cladding Interface - Section Detail 1
1 : 10

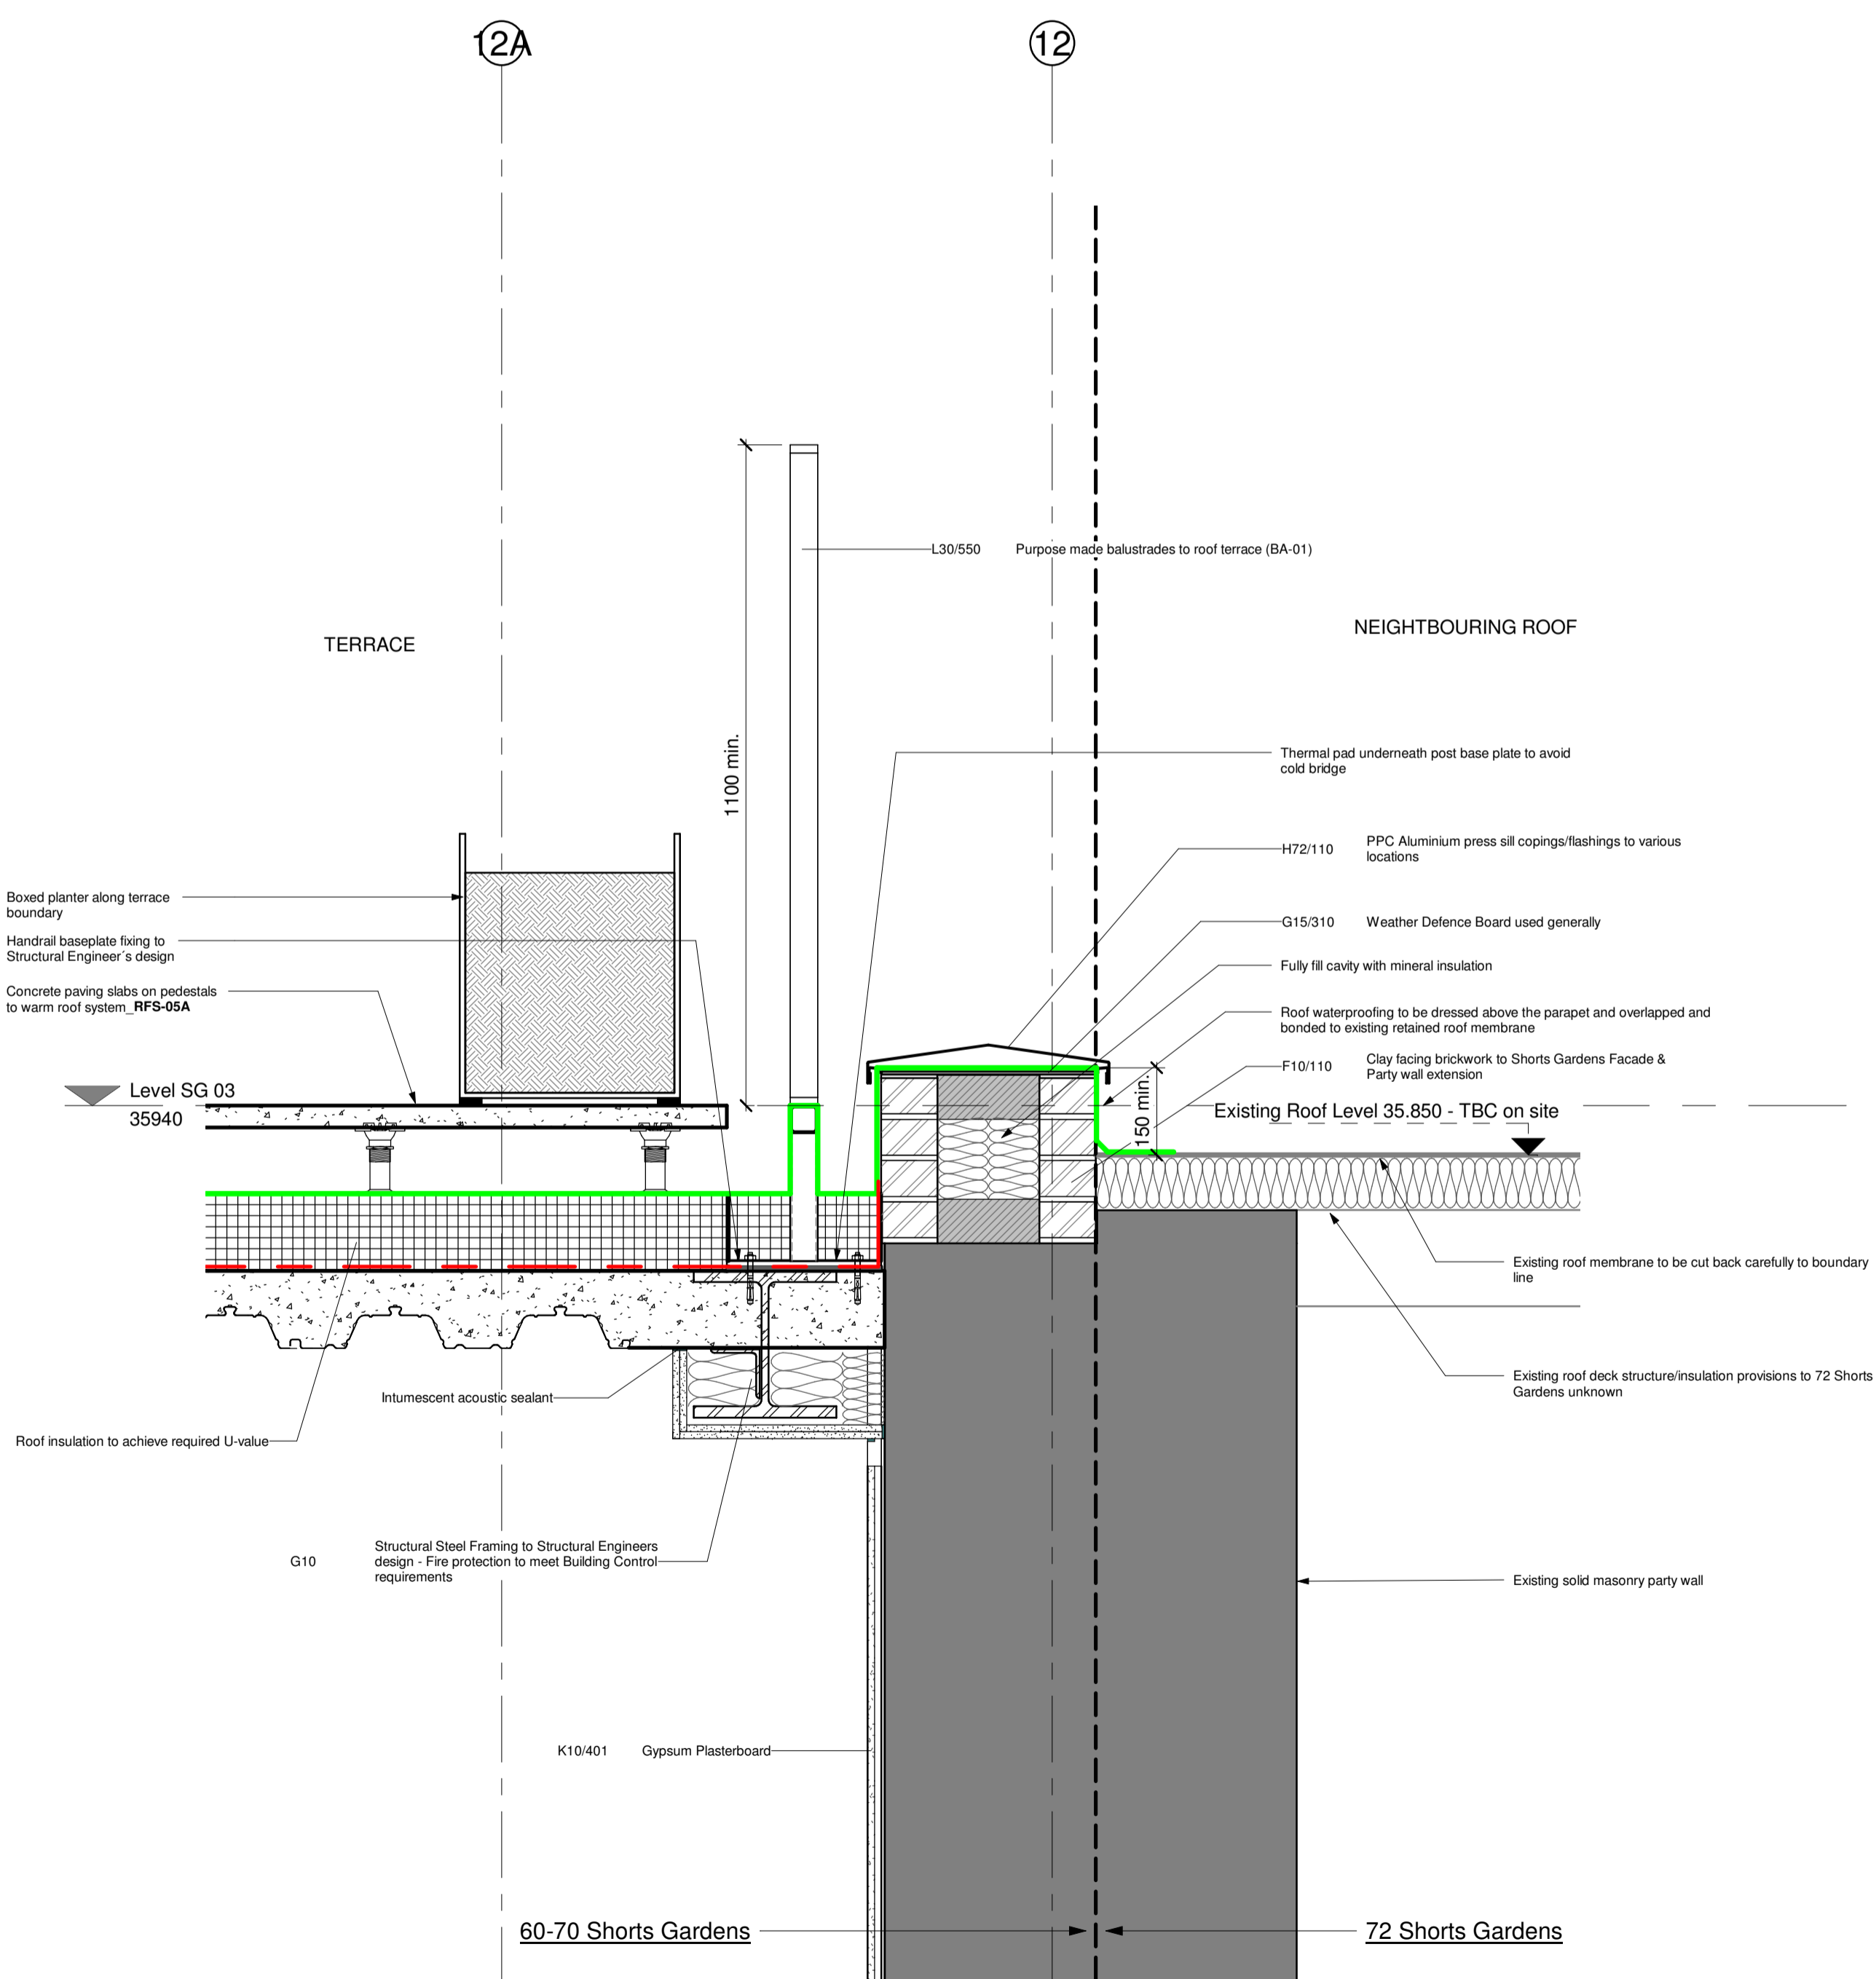

2 East facade - Party Wall Coping Interface - Section Detail 2
1 : 10

3 EN-125 Floor Key Plan
10004 1 : 200

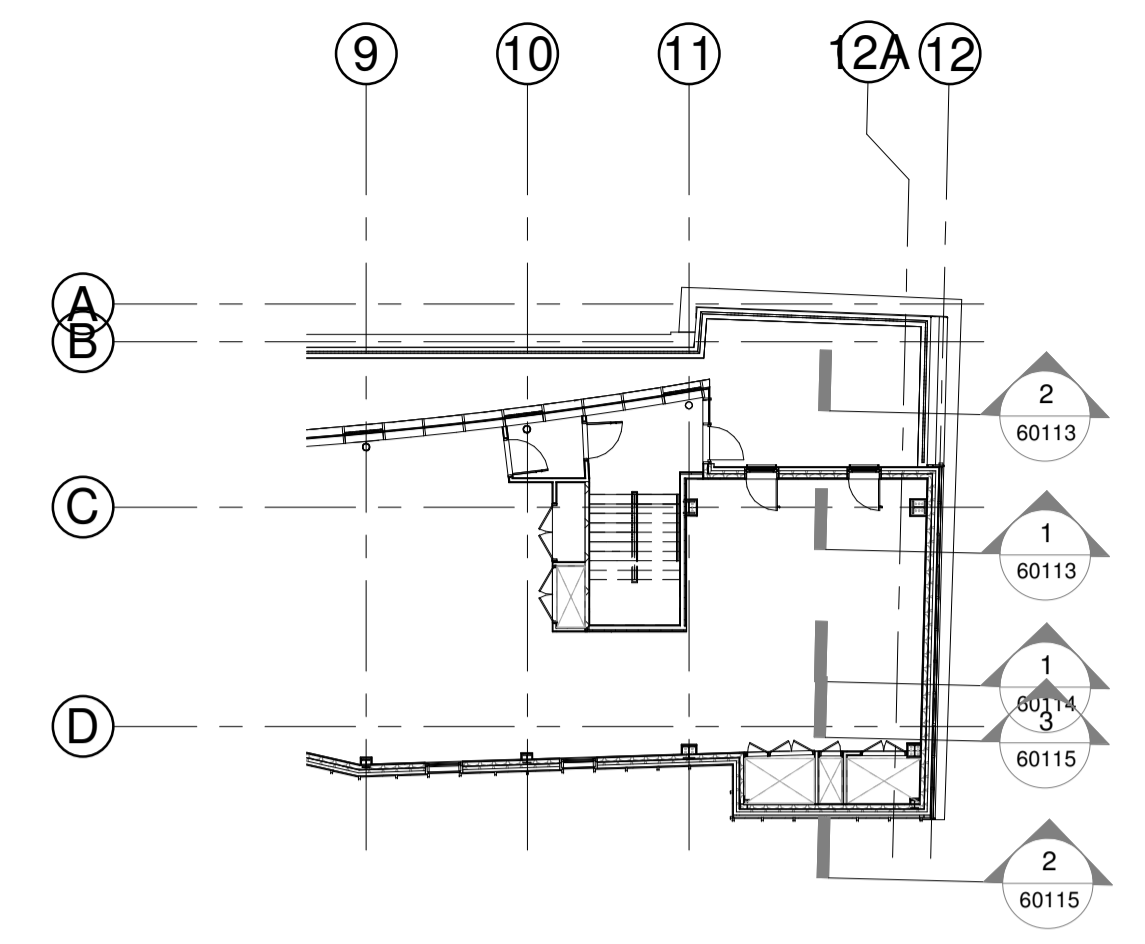

Notes
Do not scale from this document, unless for the purposes of planning applications where a scale bar is provided. Refer to figured dimensions only. All dimensions to be verified on site prior to construction. Report all discrepancies or ambiguities to the Document Originator immediately. This document is to be read in conjunction with relevant documents, drawings and standards.

Details Legend

| | |
|--|--------------------|
| | VCL |
| | EPDM |
| | DPM |
| | DPC |
| | Breather Membrane |
| | Roof Waterproofing |

Breather membrane position within the wall build-up TBC

CAVITY BARRIERS NOTE:
The cavity barriers indicated on this drawing are shown for strategy purposes ONLY. Exact locations of cavity barriers and arrangement with individual cladding systems to be developed in coordination with subcontractors, fire engineer and building control as part of Facade CDP responsibilities

| Rev | Date | Notes | Dm | Chk'd |
|-----|----------|------------------------------------|-----|-------|
| P03 | 05/08/22 | General updates inc. project title | DJ | CJ |
| P02 | 20/05/22 | Floor details/references updated | PK | DJ |
| P01 | 01/04/22 | First Issue | JAP | DJ |

Document Originator
AWW
London 106 Weston Street, SE1 3GB 020 7160 6000
Plymouth East Quay House, PL4 6HX 01752 261 282
Bristol plot + mark, 48-52 Baldwin Street, BS1 1QB 0117 923 2535
RIBA Chartered Practice www.aww-uk.com

Client
SPAN GROUP

AWW Project Number 4498 Project Stage Stage 4

Project Title
60-70 Shorts Gardens & 14-16 Betterton Street
London

Title
EN-125 Building Envelope - SG East Elevation - Roof Level Party Wall Interfaces

Scale @ A1 Document Status
As indicated S2 - Suitable for Information

| Project | Origin | Volume | Level | Type | Role | Number | Rev |
|---------|--------|--------|-------|------|------|--------|-----|
| SHG | AWW | XX | XX | DR | A | 60113 | P03 |