

**LEGEND**


--- Site Boundary

PXW-XX New Window


PXD-XX New Door

All internal doors to be replaced as per Section 3000 of outline specification

XJ.OX Joinery

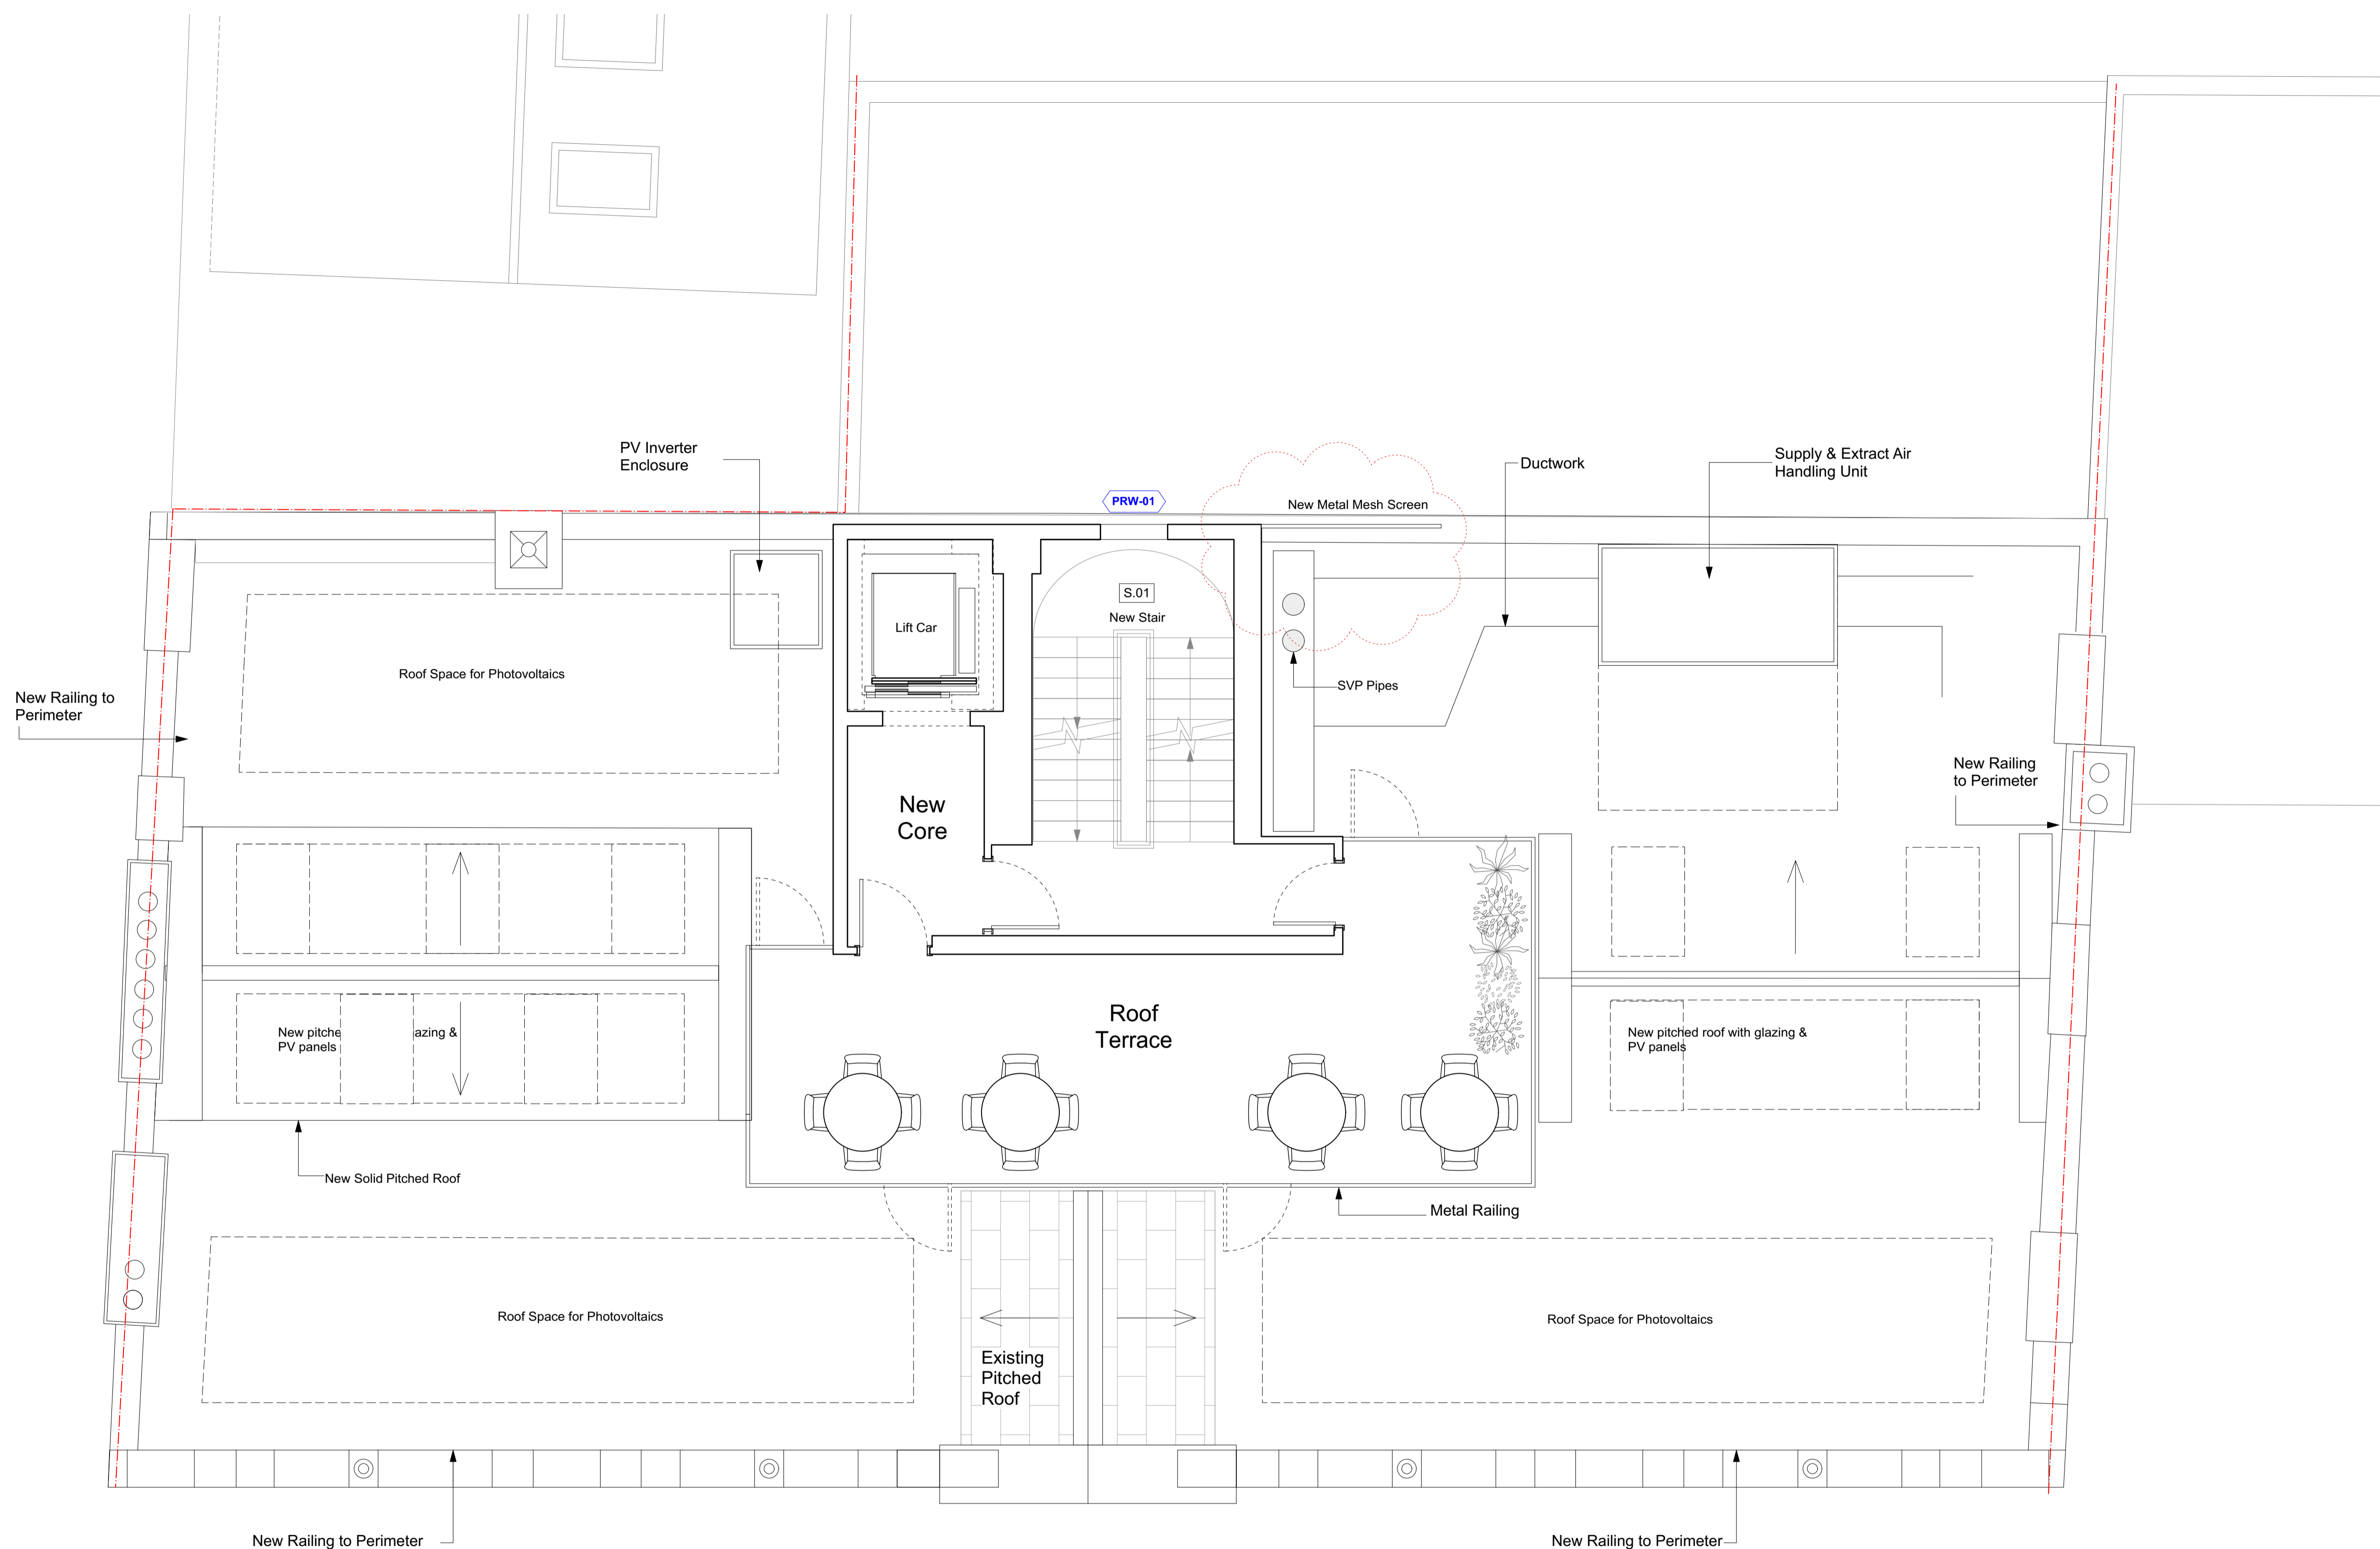

P 11	12/10/2022	Planning Update*
P 10	05/08/2022	ISSUE FOR PLANNING
1	26/07/22	Planning
REV.	DATE	COMMENT

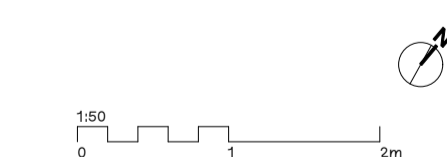

NOTES:  
Do not scale from this drawing. All dimensions to be confirmed on site. Architect to be informed of any discrepancies before any action is taken. This drawing is copyright © Manalo & White Ltd and should not be copied or reproduced without Manalo & White Ltd consent.

**Manalo & White**  
UNIT 402, METROPOLITAN WHARF BUILDING,  
78 WAPFORD WALL, LONDON E1W 3SS  
T 020 7265 4845 E contact@manaloandwhite.co.uk

PROJECT  
**Tavistock Place**  
DRAWING  
**PR Plan: Roof**  
SCALE  
**1:50 @A1; 1:100 @A3**  
STATUS  
**Planning**  
DRAWING No. **03 0205** REVISION  
**P 11**  
PROJECT No.  
**1194**