


NOTE:
Layout based on survey information

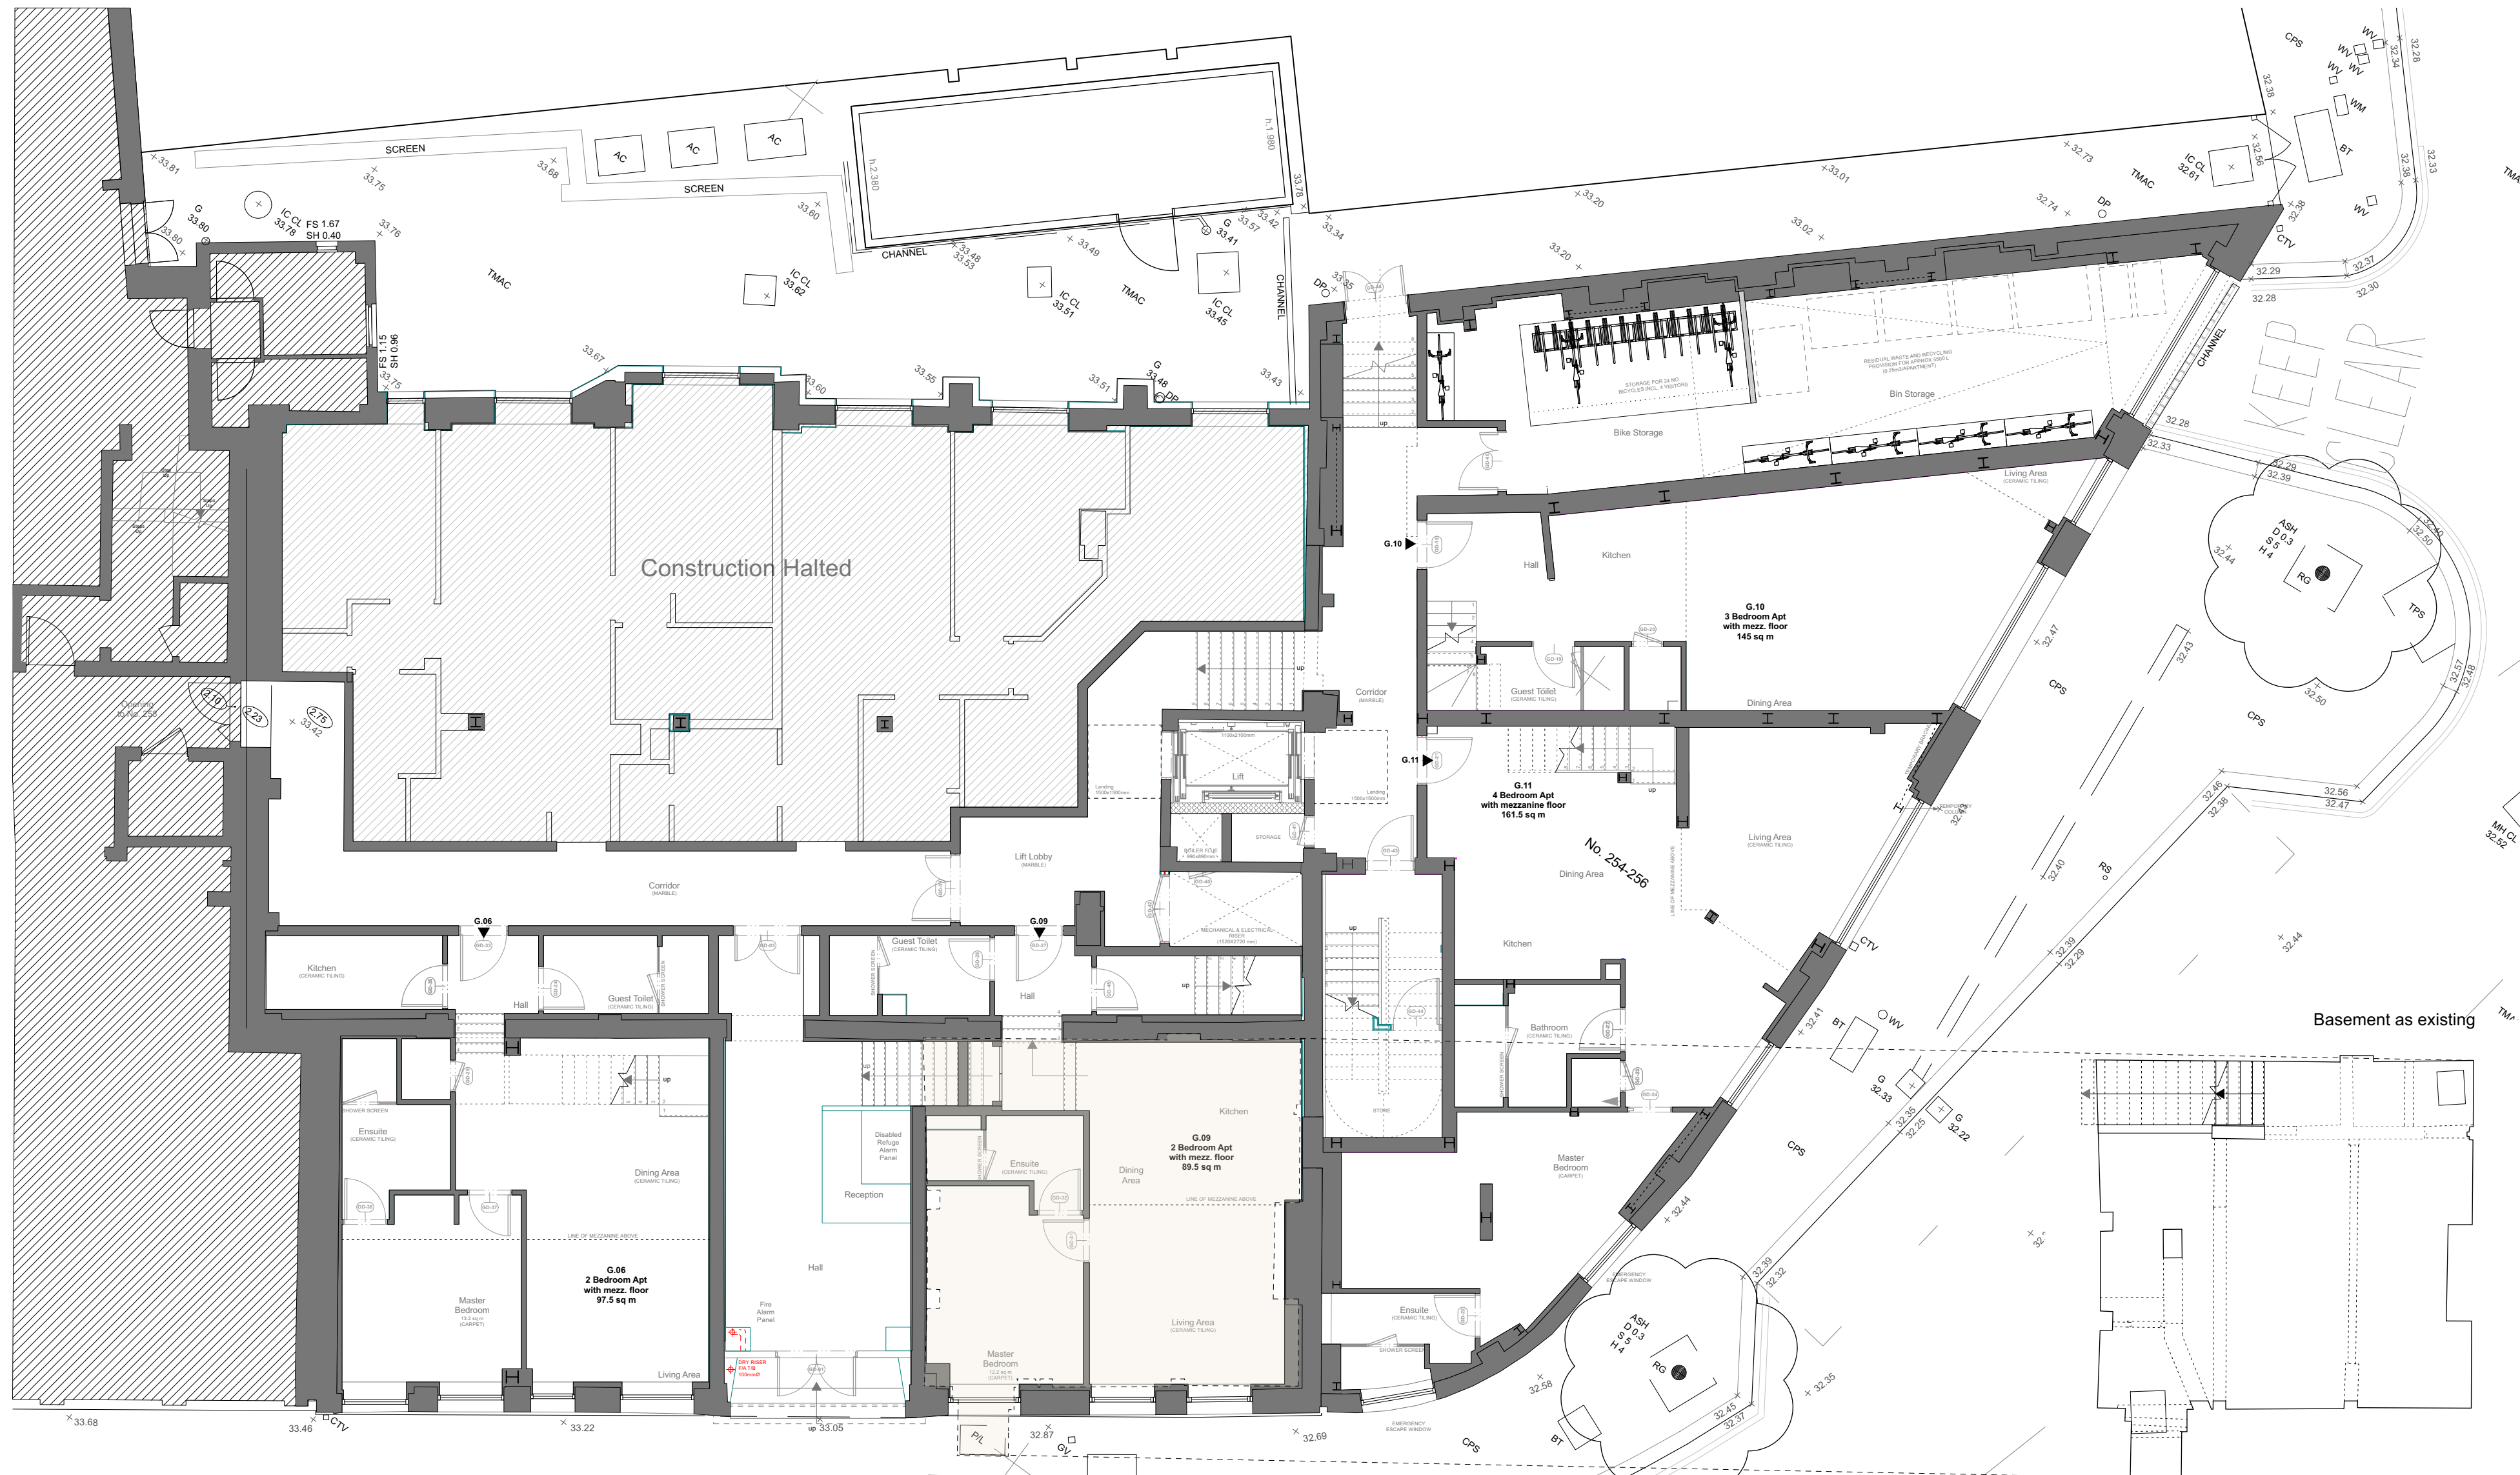


Accommodation mix as existing	1 Bed	2 Bed	3 Bed	4 Bed	per floor
Ground Floor	2	1	1	4	
First Floor	2	5		7	
Second Floor	1	5	1	7	
Third Floor				1	1
Fourth Floor			1	1	
Total					20 units

Rev C 22.07.25 Planning application Issue
 Rev B 22.05.10 Planning Issue
 Rev A 22.02.18 Amended plan and Basement plan added

PLANNING APPLICATION

AP (a.)
 alan power | (ARCHITECTS.)

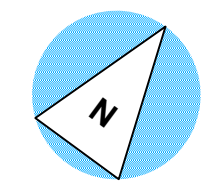

DRAWING Ground Floor - Basement as existing	DRWG. N°. 625 - 001
PROJECT 254-256 BELSIZE RD LONDON NW6 4BT	Rev. C
CLIENT EMPIRE COMMUNICATIONS LTD	Scale 1:100 @ A2 1:200 @ A4
	Date 18 Feb 2022
	Drawn

A2 1:100 @ A2
1:200 @ A4

DO NOT SCALE FROM THIS DRAWING. ALL DIMENSIONS TO BE CHECKED ON SITE AND DISCREPANCIES REPORTED TO ARCHITECT