


NOTE:
Layout based on survey information




Accommodation mix as existing	1 Bed	2 Bed	3 Bed	4 Bed	per floor
Ground Floor	2	1	1	4	
First Floor	2	5		7	
Second Floor	1	5	1	7	
Third Floor			1	1	
Fourth Floor			1	1	
Total					20 units

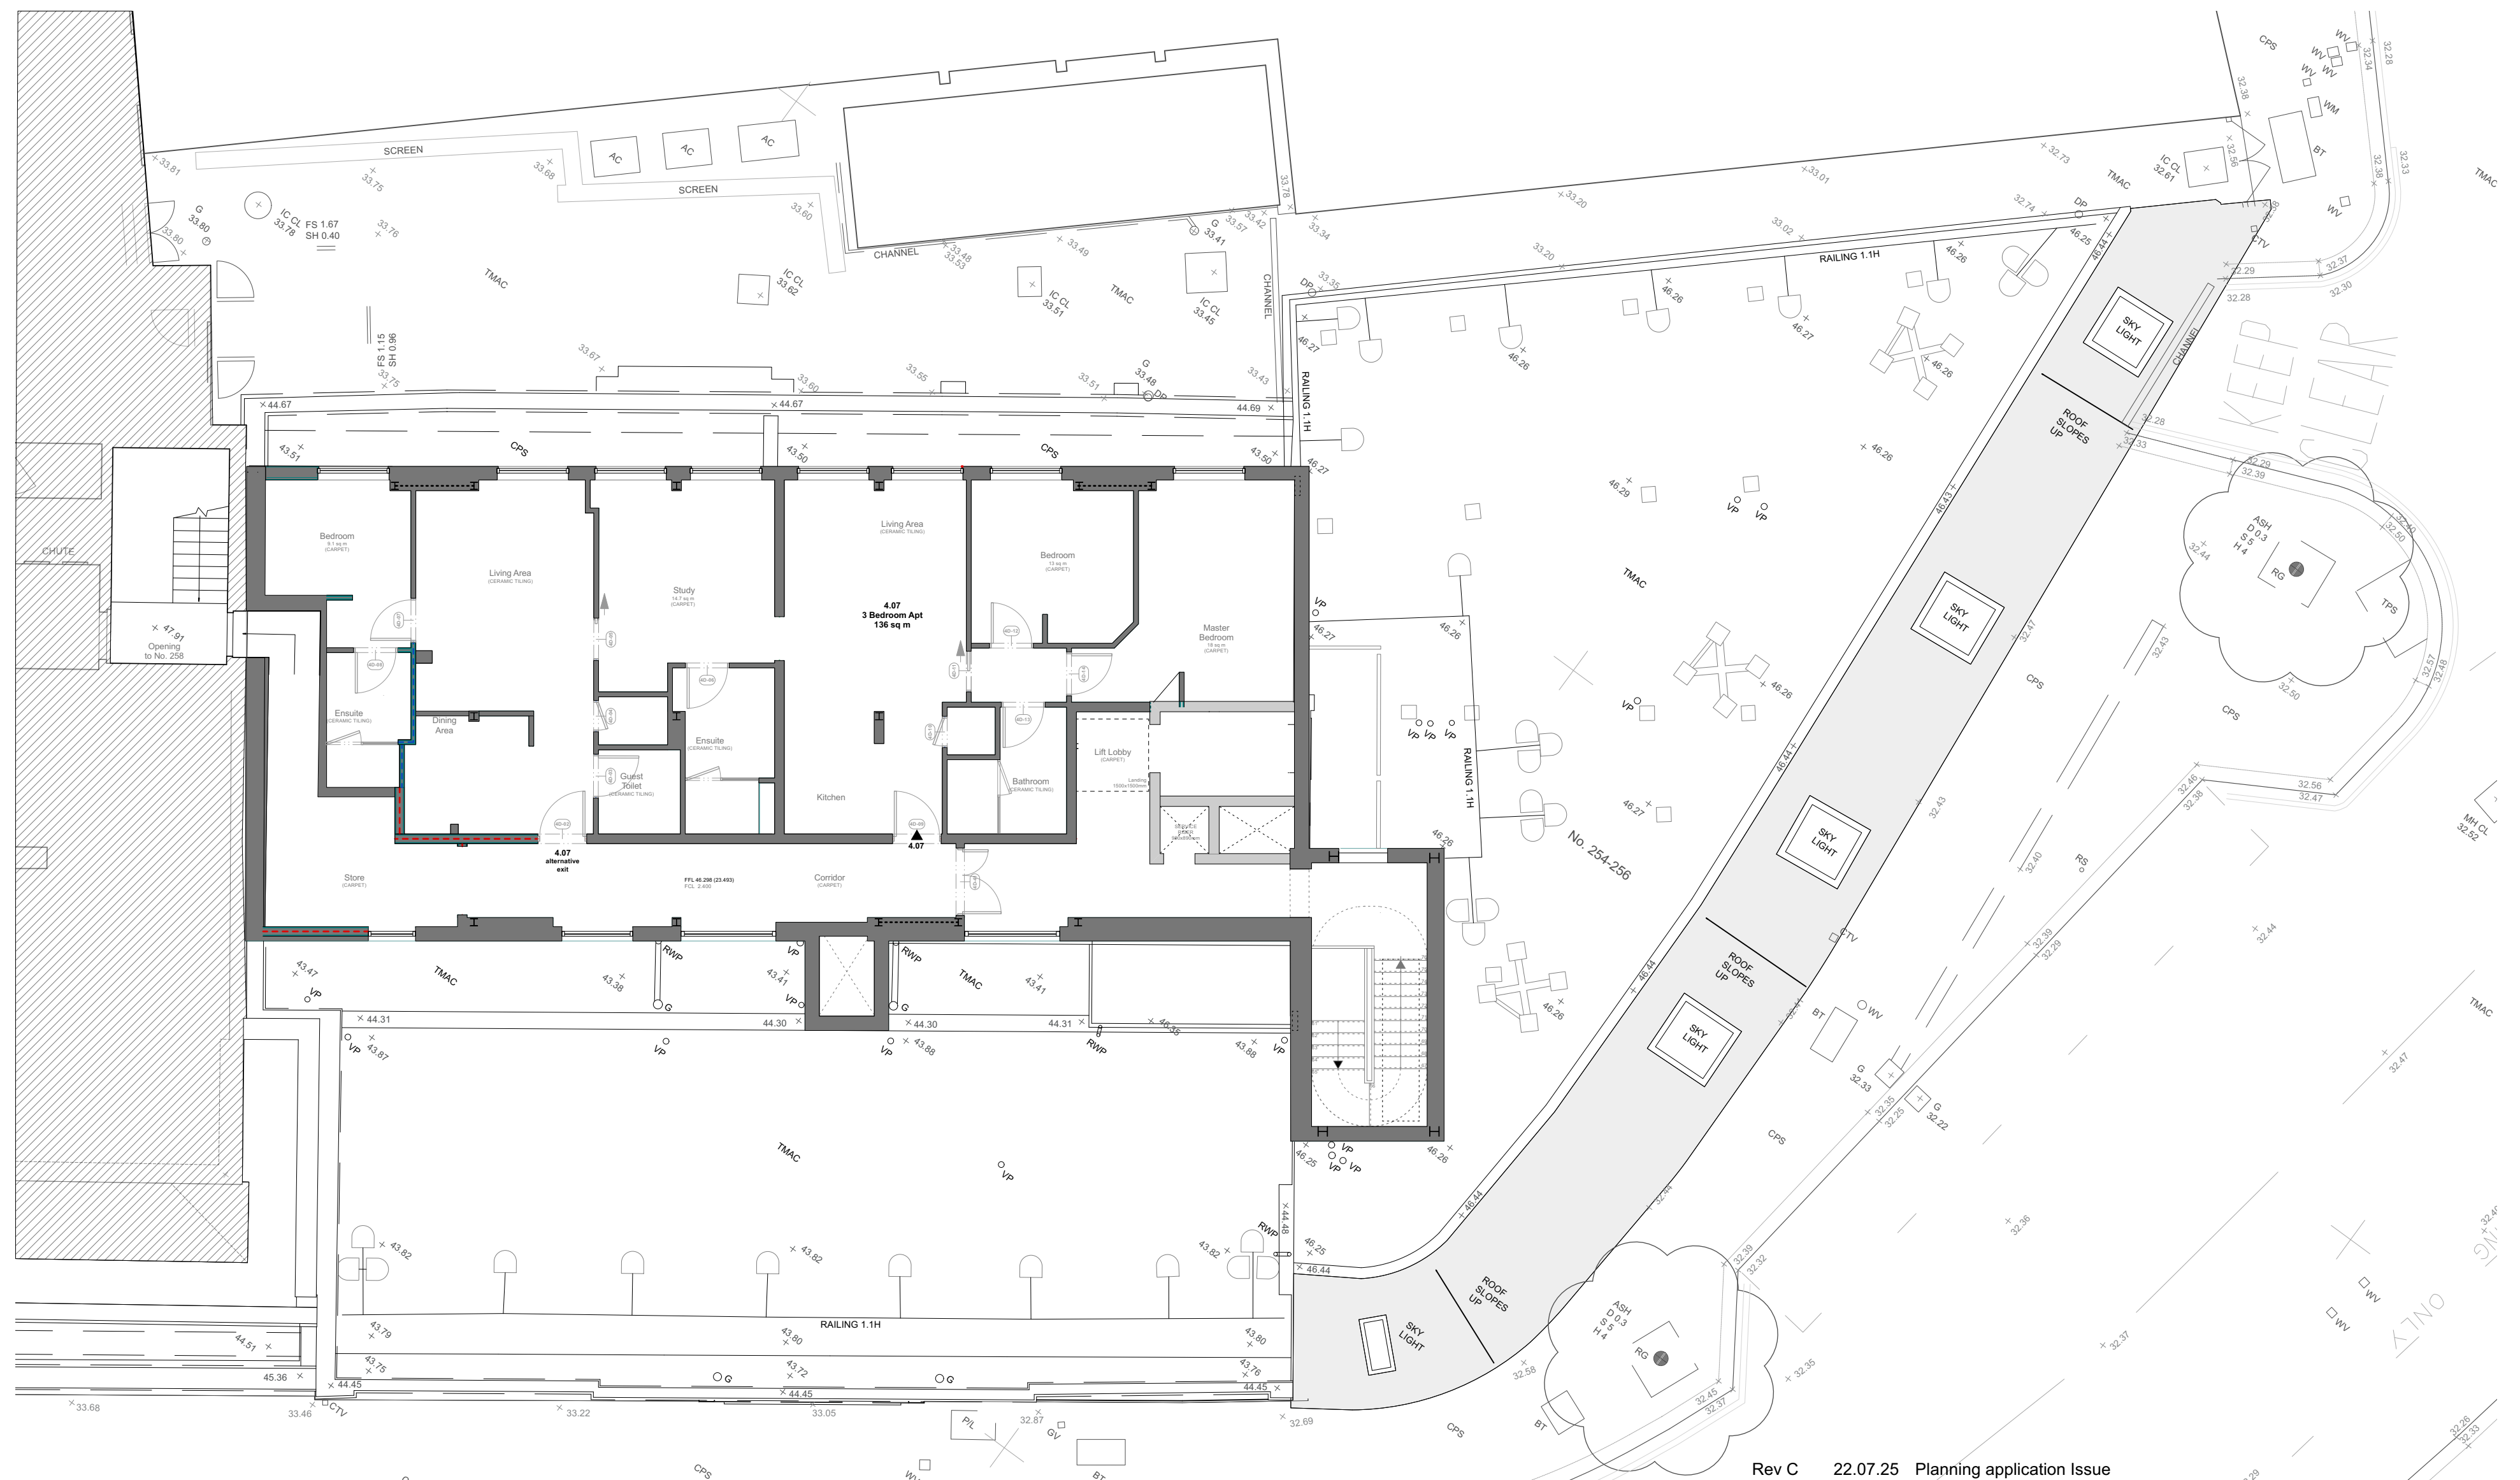

Rev C 22.07.25 Planning application Issue
 Rev B 22.05.10 Planning Issue
 Rev A 22.02.18 Amended plan as per survey

PLANNING APPLICATION

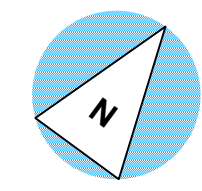

AP (a.)
 alan power | (ARCHITECTS.)
 Alan Power Architects Ltd
 13 Needham Road London, W11 2RP
 Tel. 020 7229 9375 Fax. 020 7221 4172

DRAWING
 Fourth Floor as existing
PROJECT
 254-256 BELSIZE RD LONDON NW6 4BT
CLIENT
 EMPIRE COMMUNICATIONS LTD

A2 1:100 @ A2
 1:200 @ A4
DRWG. N°.
 625 - 006
 Rev. C
 Scale 1:100 @ A2
 1:200 @ A4
 Date 18 Feb 2022
 Drawn

DO NOT SCALE FROM THIS DRAWING. ALL DIMENSIONS TO BE CHECKED ON SITE AND DISCREPANCIES REPORTED TO ARCHITECT