
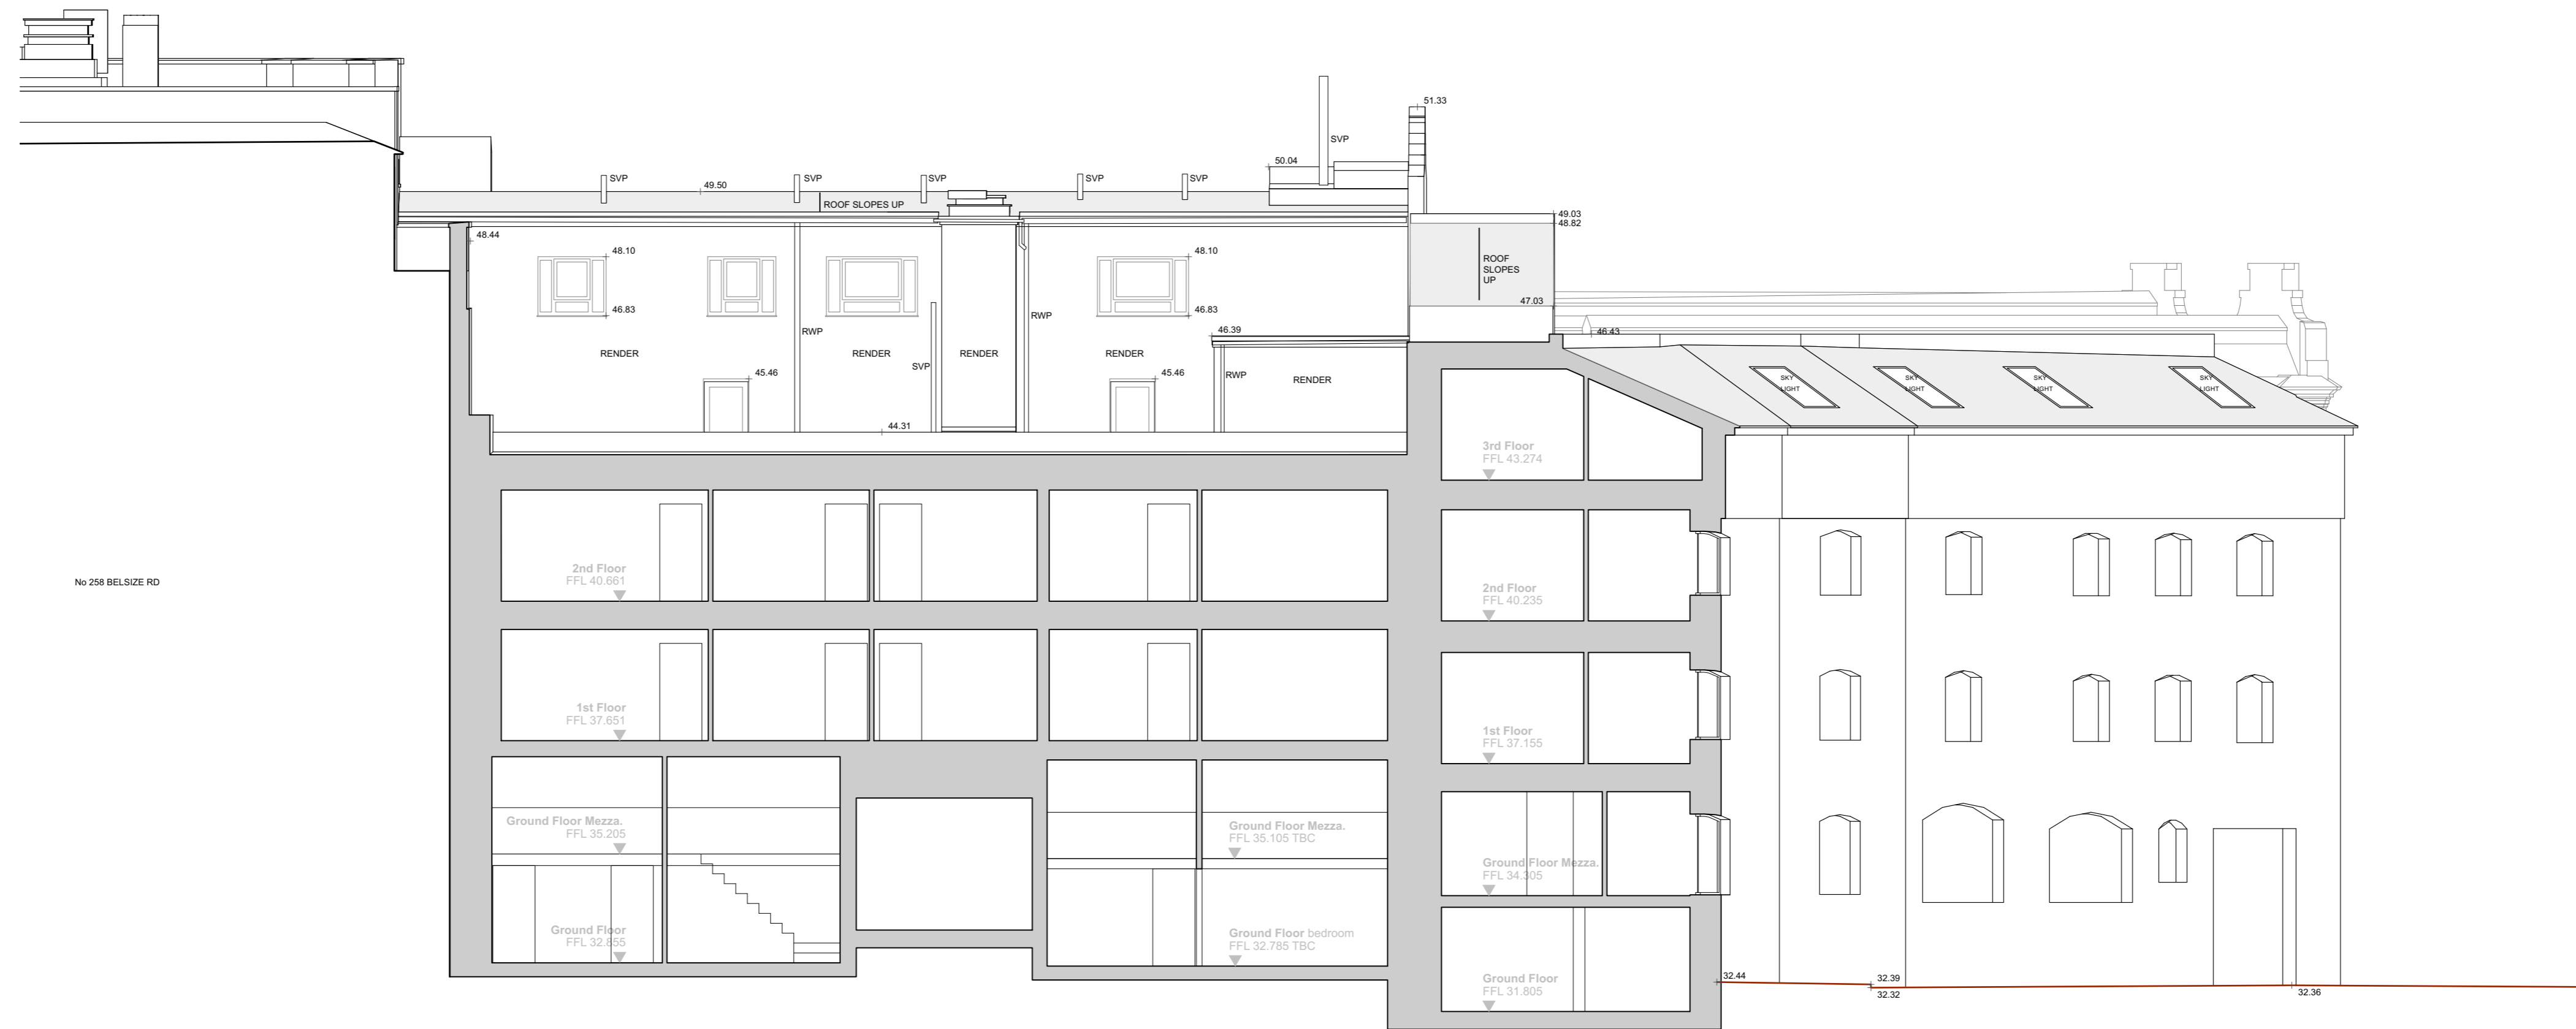
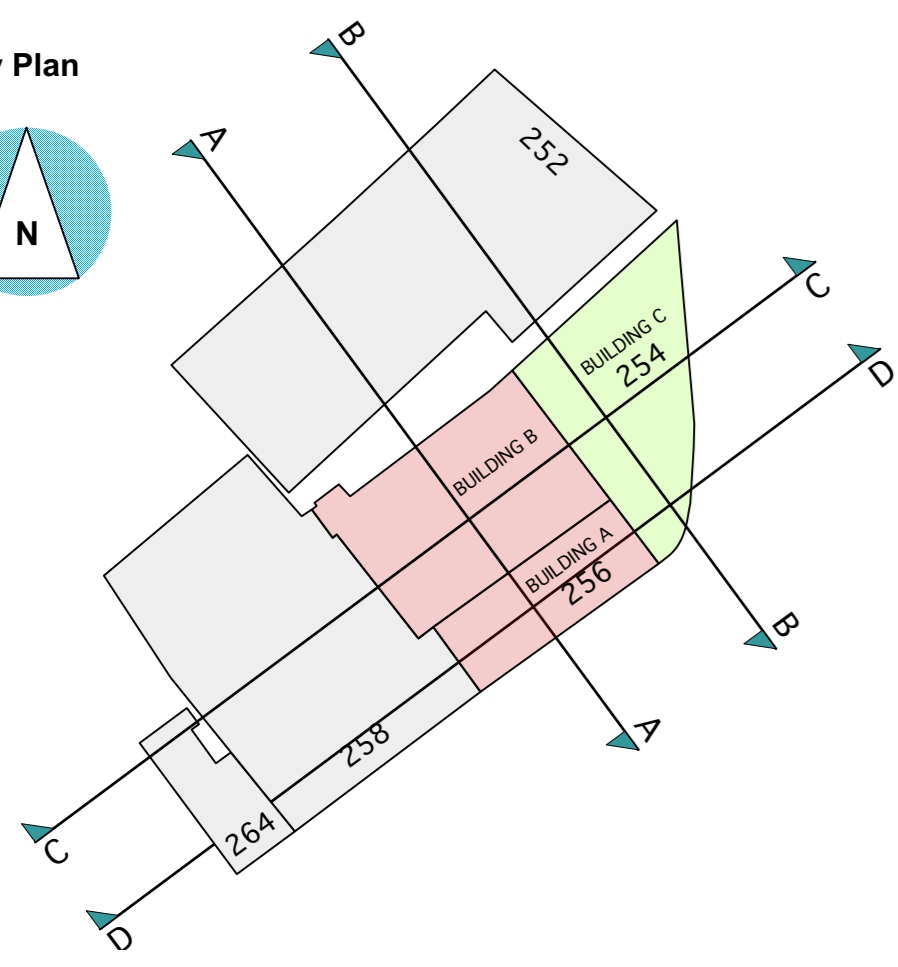


Key Plan

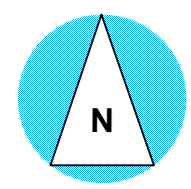

SECTION D-D

SECTION DD  
(SEE KEY PLAN)

SCALE BAR



Rev B 22.07.25 Planning application Issue  
Rev A 22.05.10 Planning Issue  
**PLANNING APPLICATION**

**AP** (a.)  
alan power (ARCHITECTS.)

Alan Power Architects Ltd  
13 Newham Road London, W11 2BP  
Tel: 020 7229 9175 Fax: 020 7221 4172

<b>DRAWING</b> Section DD as existing	<b>DRWG. N°</b> 625 - 021
<b>PROJECT</b> 254-256 BELSIZE RD LONDON NW6 4BT	<b>Rev.</b> B
<b>CLIENT</b> EMPIRE COMMUNICATIONS LTD	<b>Scale</b> 1:100 @ A1 1:200 @ A3
	<b>Date</b> 18 Feb 2022
	<b>Drawn</b>

**A1** 1:100 @ A1  
1:200 @ A3

DO NOT SCALE FROM THIS DRAWING. ALL DIMENSIONS TO BE CHECKED ON SITE AND DISCREPANCIES REPORTED TO ARCHITECT