



TYP section thru
wall mounted trough light

TYP light trough


1.2mm descaled folded body, fitted with snap fit
diffuser + white LED tape.
fixing arms, 20 x 20 SHS welded to
3mm thk fixing plates, all finished powder coated
colour of choice.

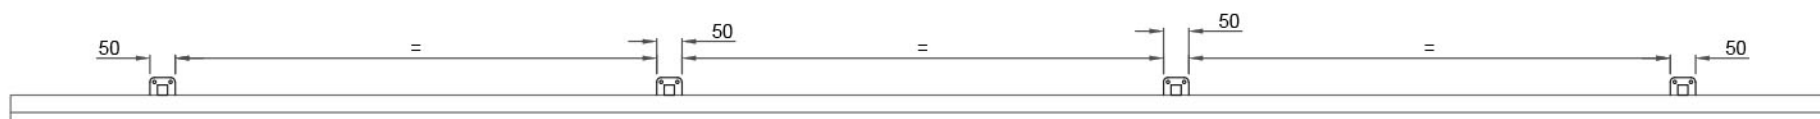

TYP front elevation
wall mounted trough light

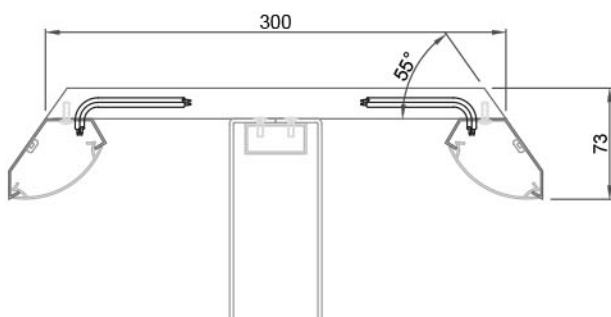

TYP front elevation section thru
projection sign trough light

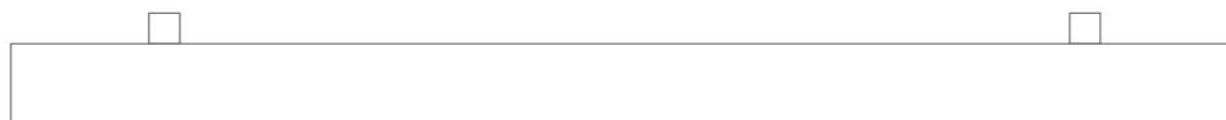

TYP side elevation
projection sign trough light

TYP pro sign light trough

1.2mm descaled folded body, fitted with snap fit
diffuser + white LED tape.
fixing arms, 20 x 20 SHS welded to top of pro sign.
all finished powder coated colour of choice.

Rev	Description	Date



Technical Signs
Floor 1 - Unit 3
Hille Business Centre
132 St Albans Road
Watford, Herts, WD2 4AE
Tel: 01923 811999
Fax: 01923 811998
E-mail: info@technicalsigns.co.uk

Berbere,
Kentish Town.
Standard light
trough detail.