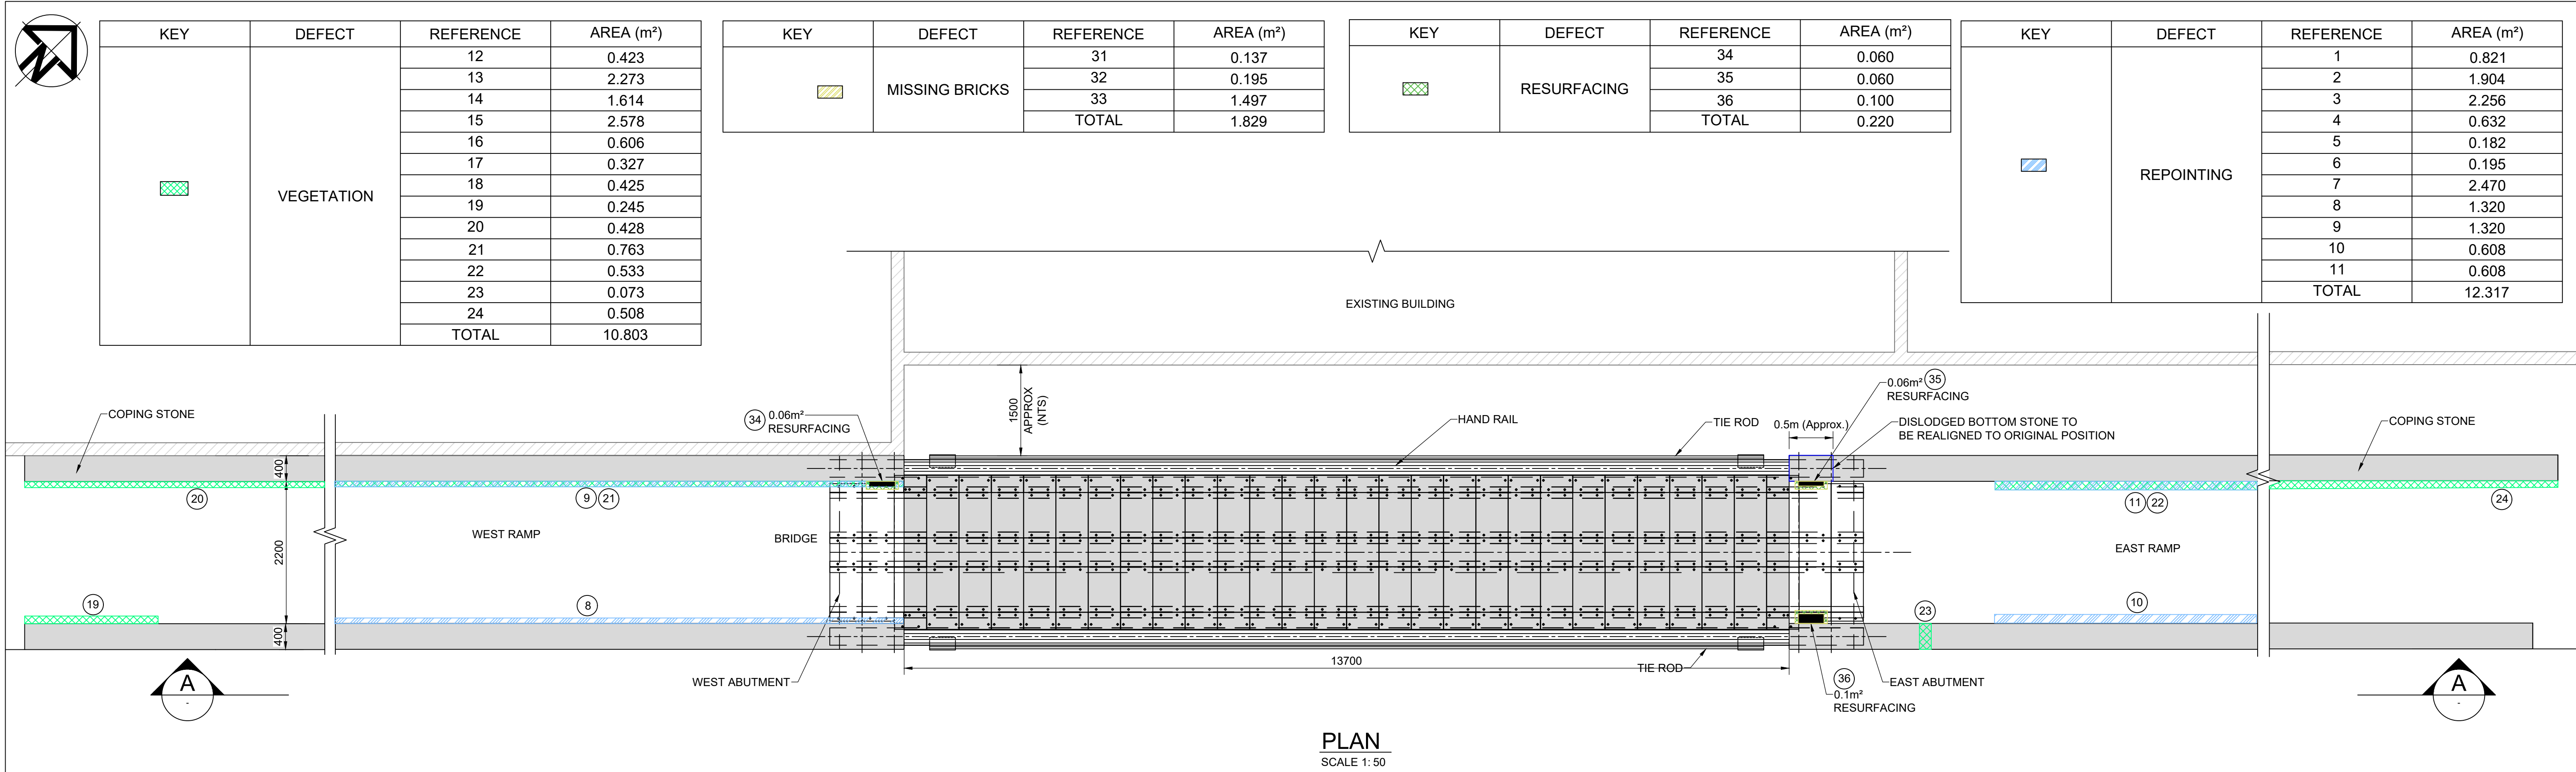


Client

Client

ISSUE FOR INFORMATION

NOT TO BE USED FOR CONSTRUCTION

Designed	S. Sayyad	Date	27/06/2022	Signed	
Drawn	S. Sayyad	Date	27/06/2022	Signed	
Checked	Z. MAHMOOD	Date	27/06/2022	Signed	
Approved	J. DASGUPTA	Date	27/06/2022	Signed	
Scale:	As shown	Datum:	AOD		
Original Size:	A1	Grid:	OS		
Suitability Code:	S2	Project Number:	10055095		

PROJECT:

DEAD DOG BASIN
FOOTBRIDGE
DESIGN

TITLE:

GENERAL ARRANGEMENT
DEFECT DIAGRAM

NOTES:

1. All dimensions are in millimeters unless noted otherwise

KEY

[Green Hatched Box]	AREA OF VEGETATION
[Blue Hatched Box]	AREA OF REPOINTING
[Yellow Hatched Box]	AREA OF MISSING BRICKS
[Green Dotted Box]	AREA OF RESURFACING

ARCADIS

Design & Consultancy
for rail and
infrastructure

Registered office:

Arcadis Consulting (UK) Ltd
80Fenchurch Street, London
EC3M 4BY
United Kingdom

Coordinating office:

Unit 17 Innovation Centre
Bridge of Don
Aberdeen AB23 8GX
Tel: 44 (0)1224 822494

www.arcadis.com

Drawing Number:

10055095-ARC-00-XX-DR-CB-0005

Revision:

P01

Rev

Date

Description

Drawn

Check

Approv

P01	08/08/22	ISSUED FOR INFORMATION	SS	SK	JD
P01	27/06/2022	ISSUED FOR INFORMATION	SS	ZM	JD

Print Date:

2022-07-27 17:08:33

C:\Users\sameerus7220\ARCADIS\10055095 - Design and assessment - Working\Manraj DWG\10055095-ARC-00-XX-DR-CB-0005\Defect Diagram WF ZM.dwg

© Copyright reserved