




EXISTING SECTION 1:50

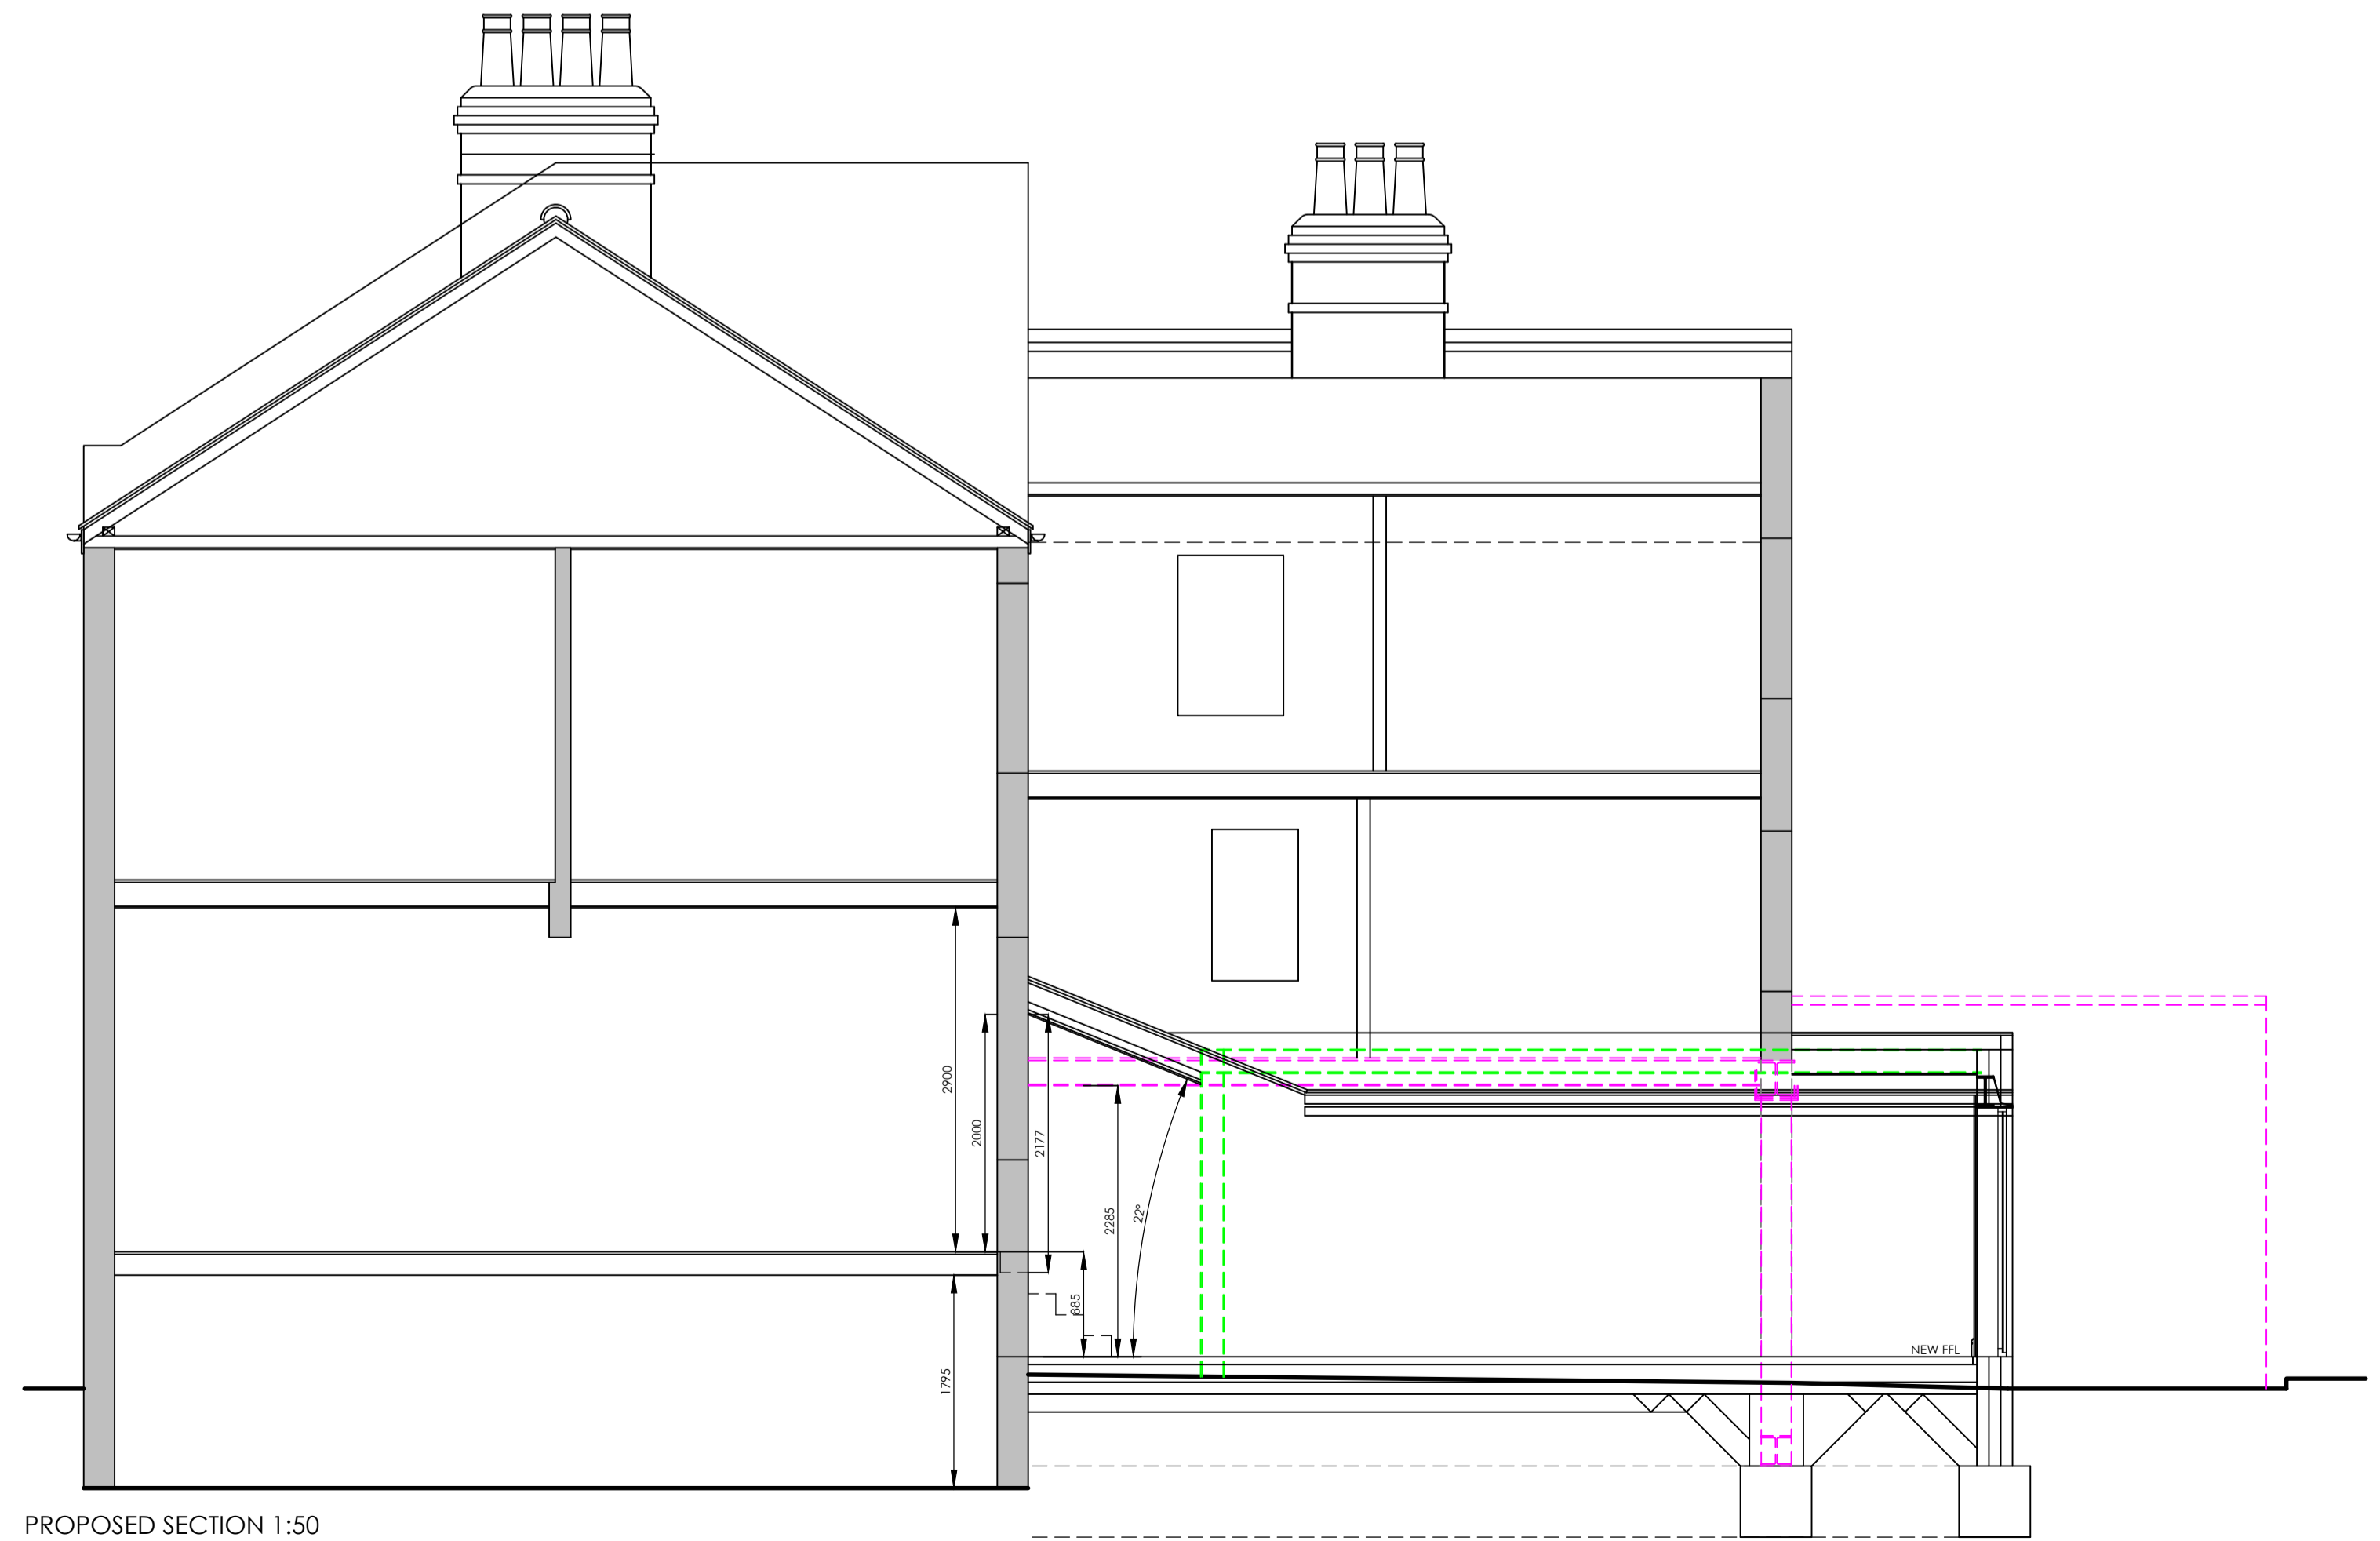


PROPOSED SECTION 1:50

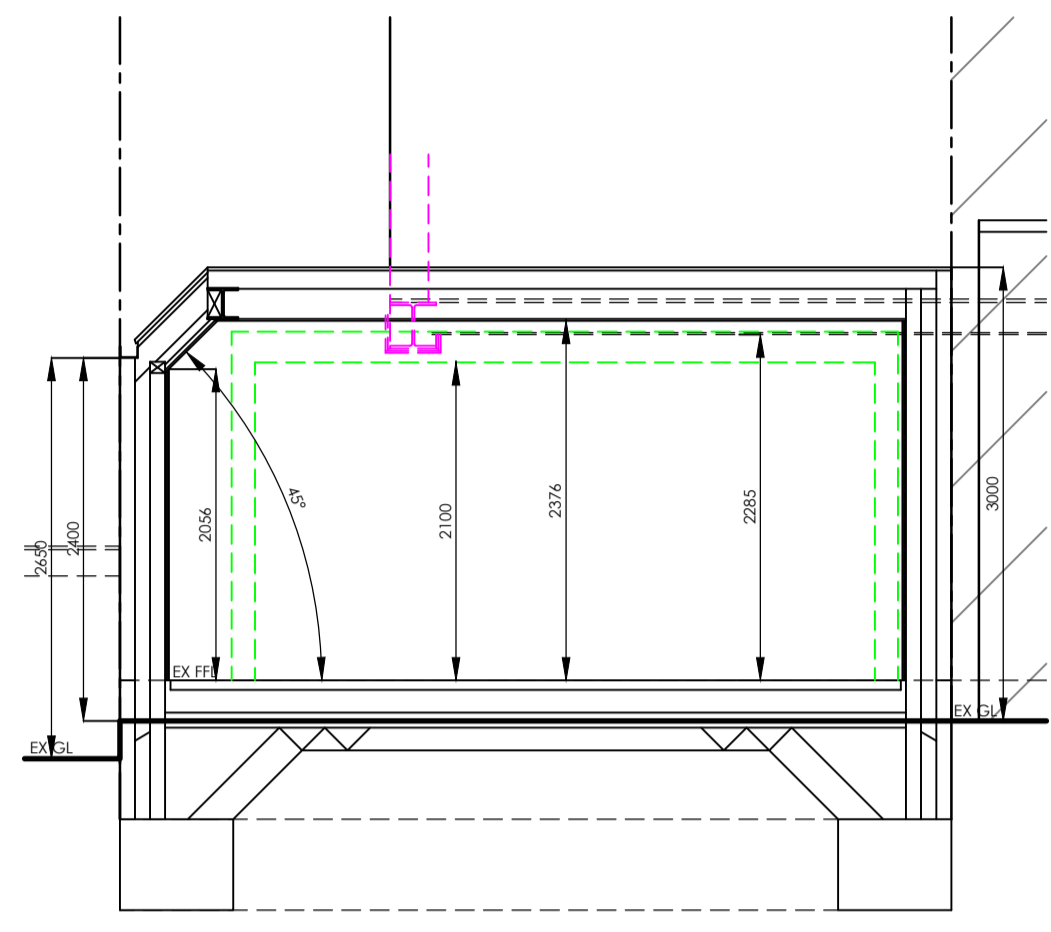


PROPOSED SECTION 1:50

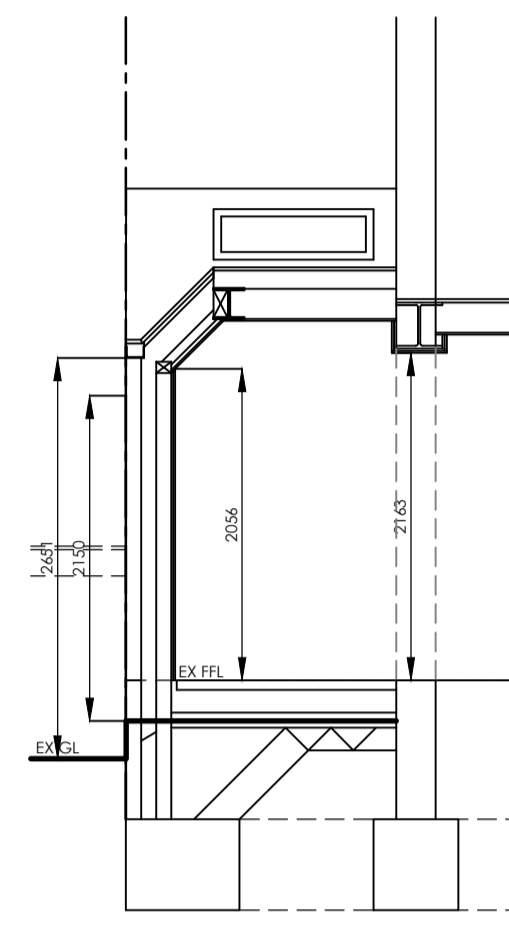

PROPOSED SECTION 1:50

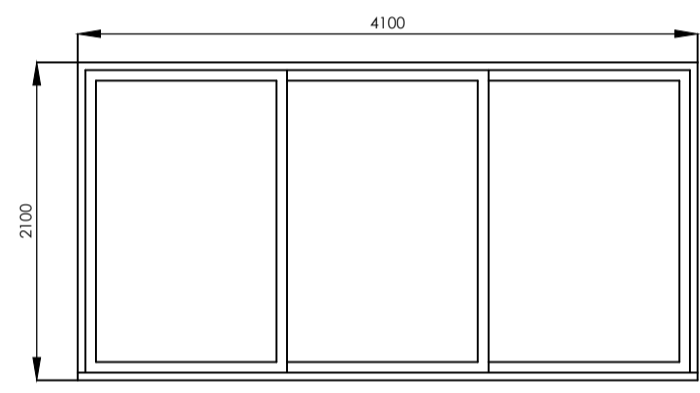

PROPOSED DOOR DETAILS

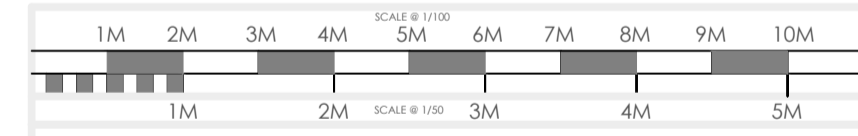


 • KITCHEN EXTENSIONS
 • LOFT CONVERSIONS
 • REFURBISHMENTS

REVISION :
 REV A - CLIENT AMENDMENTS - 27/05/22
 REV B - CLIENT AMENDMENTS - 27/05/22
 REV C - CLIENT AMENDMENTS - 24/06/22
 REV D - CLIENT AMENDMENTS - 30/06/22
 REV E - PLANNING SUBMISSION - 08/07/22
 REV F - PLANNING AMENDMENT - 12/10/22

DRAWING :
EXISTING AND PROPOSED SECTIONS

DATE : MAY 22 PROJECT : PROPOSED SINGLE STOREY REAR EXTENSION

SCALE @ A1: 1:50 CLIENT : MR T. KETTLE
CLIENT ADDRESS : 23 ACHELLES ROAD LONDON NW6 1DZ

DRAWING No. P22-31.3

ALL PLANS TO BE CHECKED BY CONTRACTORS FOR ACCURACY AND DIMENSIONS BEFORE WORK ON SITE. ANY QUERIES MUST BE REFERRED TO DESIGNER AND DRAWINGS SHOULD BE CORRECTED IMMEDIATELY AND TO BE REISSUED IMMEDIATELY. THE DESIGNER IS NOT RESPONSIBLE FOR ANY DAMAGE TO OR LOSS OF ANY MATERIALS OR FINISHES. THE CONTRACTOR SHALL BE RESPONSIBLE FOR OBTAINING ALL NECESSARY LOCAL, COUNTY, STATE AND FEDERAL APPROVALS AND PERMITS. 

