



1. Internal Elevation 1
Scale: 1:25

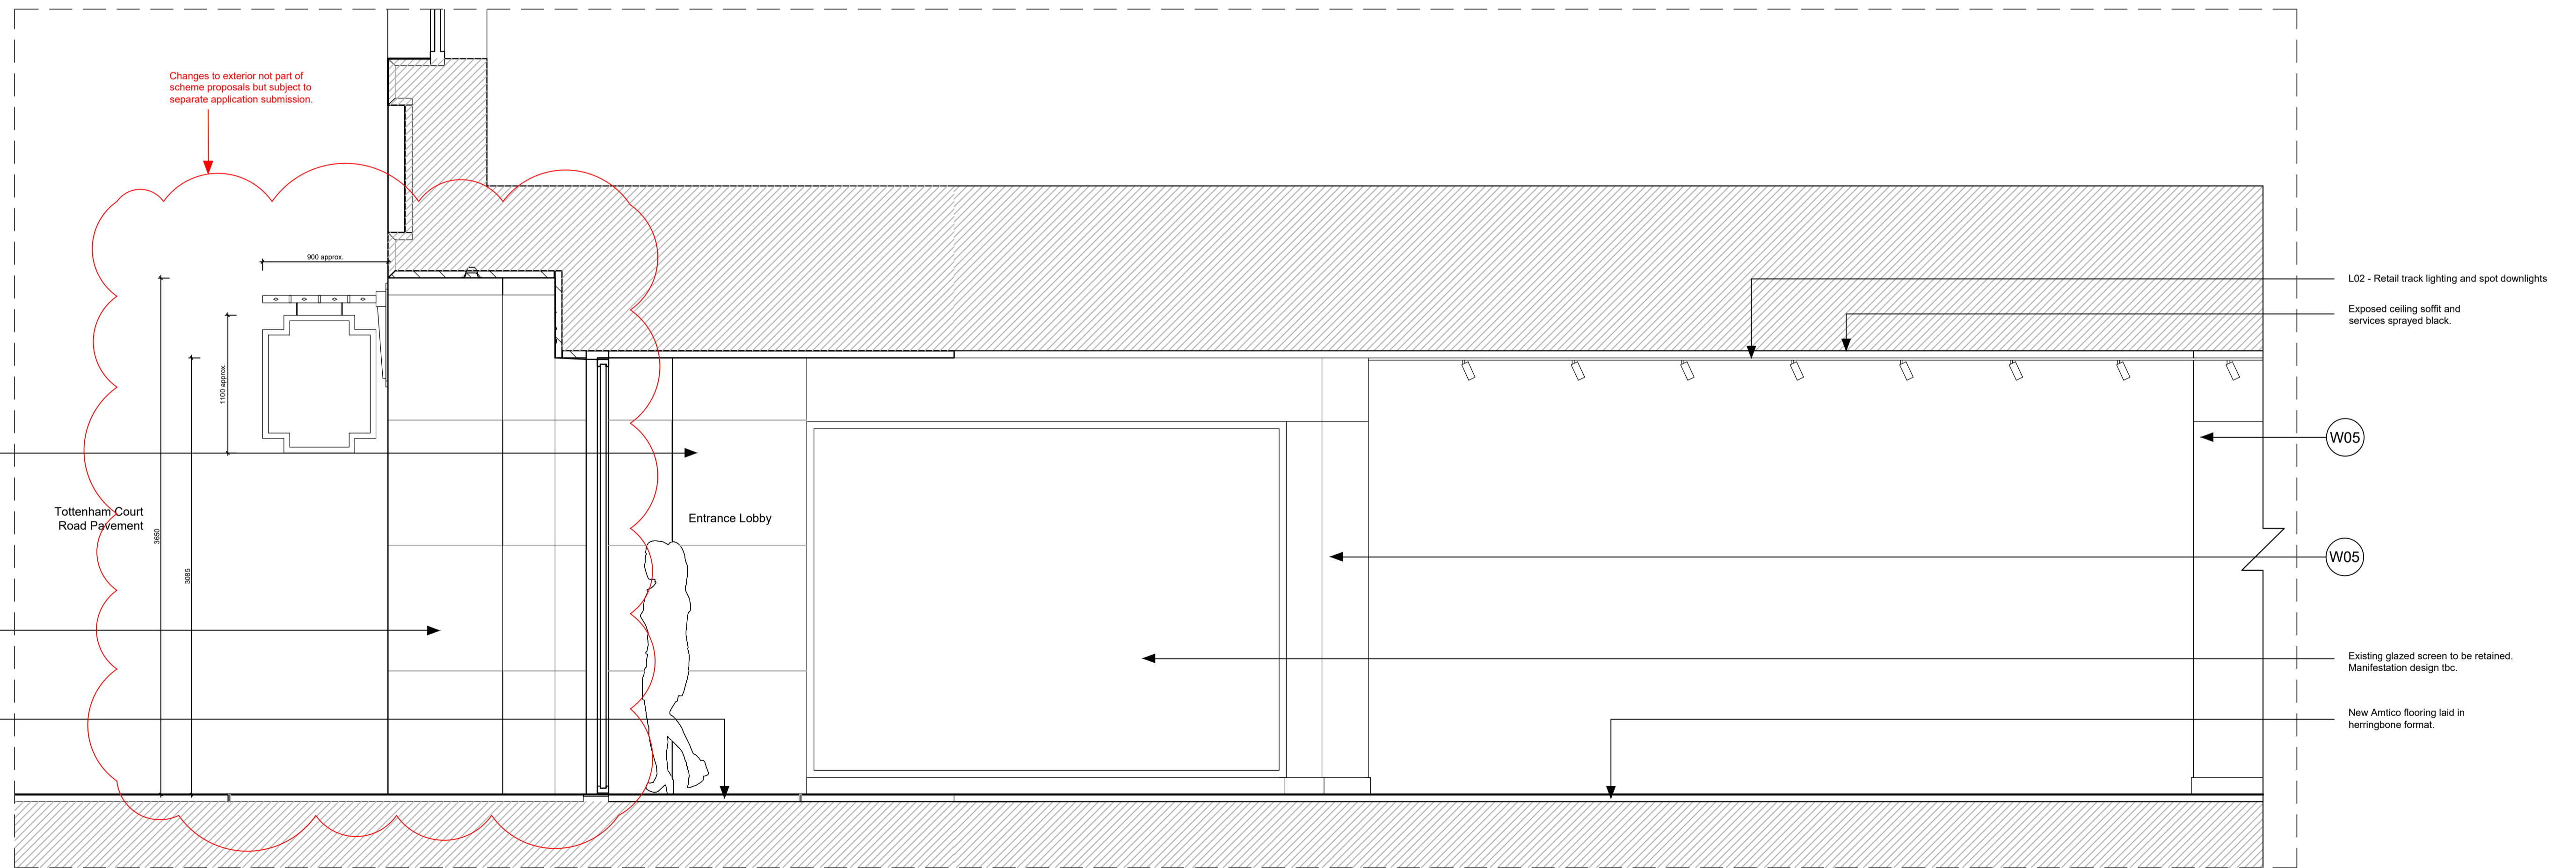

2. Internal Elevation 2
Scale: 1:25

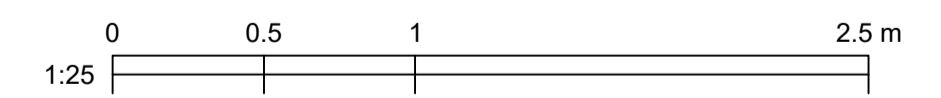

KEY	REV	DATE	DESCRIPTION	NOTES
(W01)	01	12/08/2022	PLANNING ISSUE	
(W02)	02	05/10/2022	UPDATED PLANNING ISSUE	
(W03)				
(W04)				
(W05)				
(P01)				

CLIENT: GENERAL PROJECTS	NOTE
PROJECT MANAGER & QS: QUARTZ PROJECT SERVICES	1. Do not scale from this drawing. 2. All dimensions to be checked on site by the contractor and such dimensions to be their responsibility. 3. Report all drawings errors, omissions, and discrepancies to the architect. 4. This document may be issued in an uncontrolled CAD format to enable others to use it as background information to make alterations and/or additions. In that instance the file will be accompanied by a PDF version. It is for those making such alterations and additions to ensure that they make use of current background information. WRA Ltd Accepts no liability for any such alterations or additions to the background information or arising out of changes to background information which occur prior to alterations or additions being made.
M.E.P ENGINEER: WATERMANS	
STRUCTURAL ENGINEER: WEBB YATES	
FIRE ENGINEER: DESIGN FIRE CONSULTANTS	
PLANNING CONSULTANT: TURLEY	
CDM CONSULTANT: BRIAN BULFIN ASSOCIATES	
APPROVED INSPECTOR: SOCOTEC	

LOCATION	THE HEAL'S BUILDING	WHITE RED ARCHITECTS
	196 TOTTENHAM COURT LONDON W1T 7LQ	45 Charlotte Road London EC2A 3PD
		TEL: 020 7859 4521 whitered.co.uk
		PROJECT NAME: The Heals Building - Phase 3A
		DRAWING TITLE: Proposed - Tottenham Court Road Entrance - Internal Elevations
		DRAWN CHECKED SCALE @A1 STATUS
		AS SE 1:25 PLANNING
		PROJECT NO. ZONE TYPE SHEET NO. REVISION
		5436 - - PL_00_402 02

NOT FOR CONSTRUCTION