



1. Internal Elevation 1  
Scale: 1:25

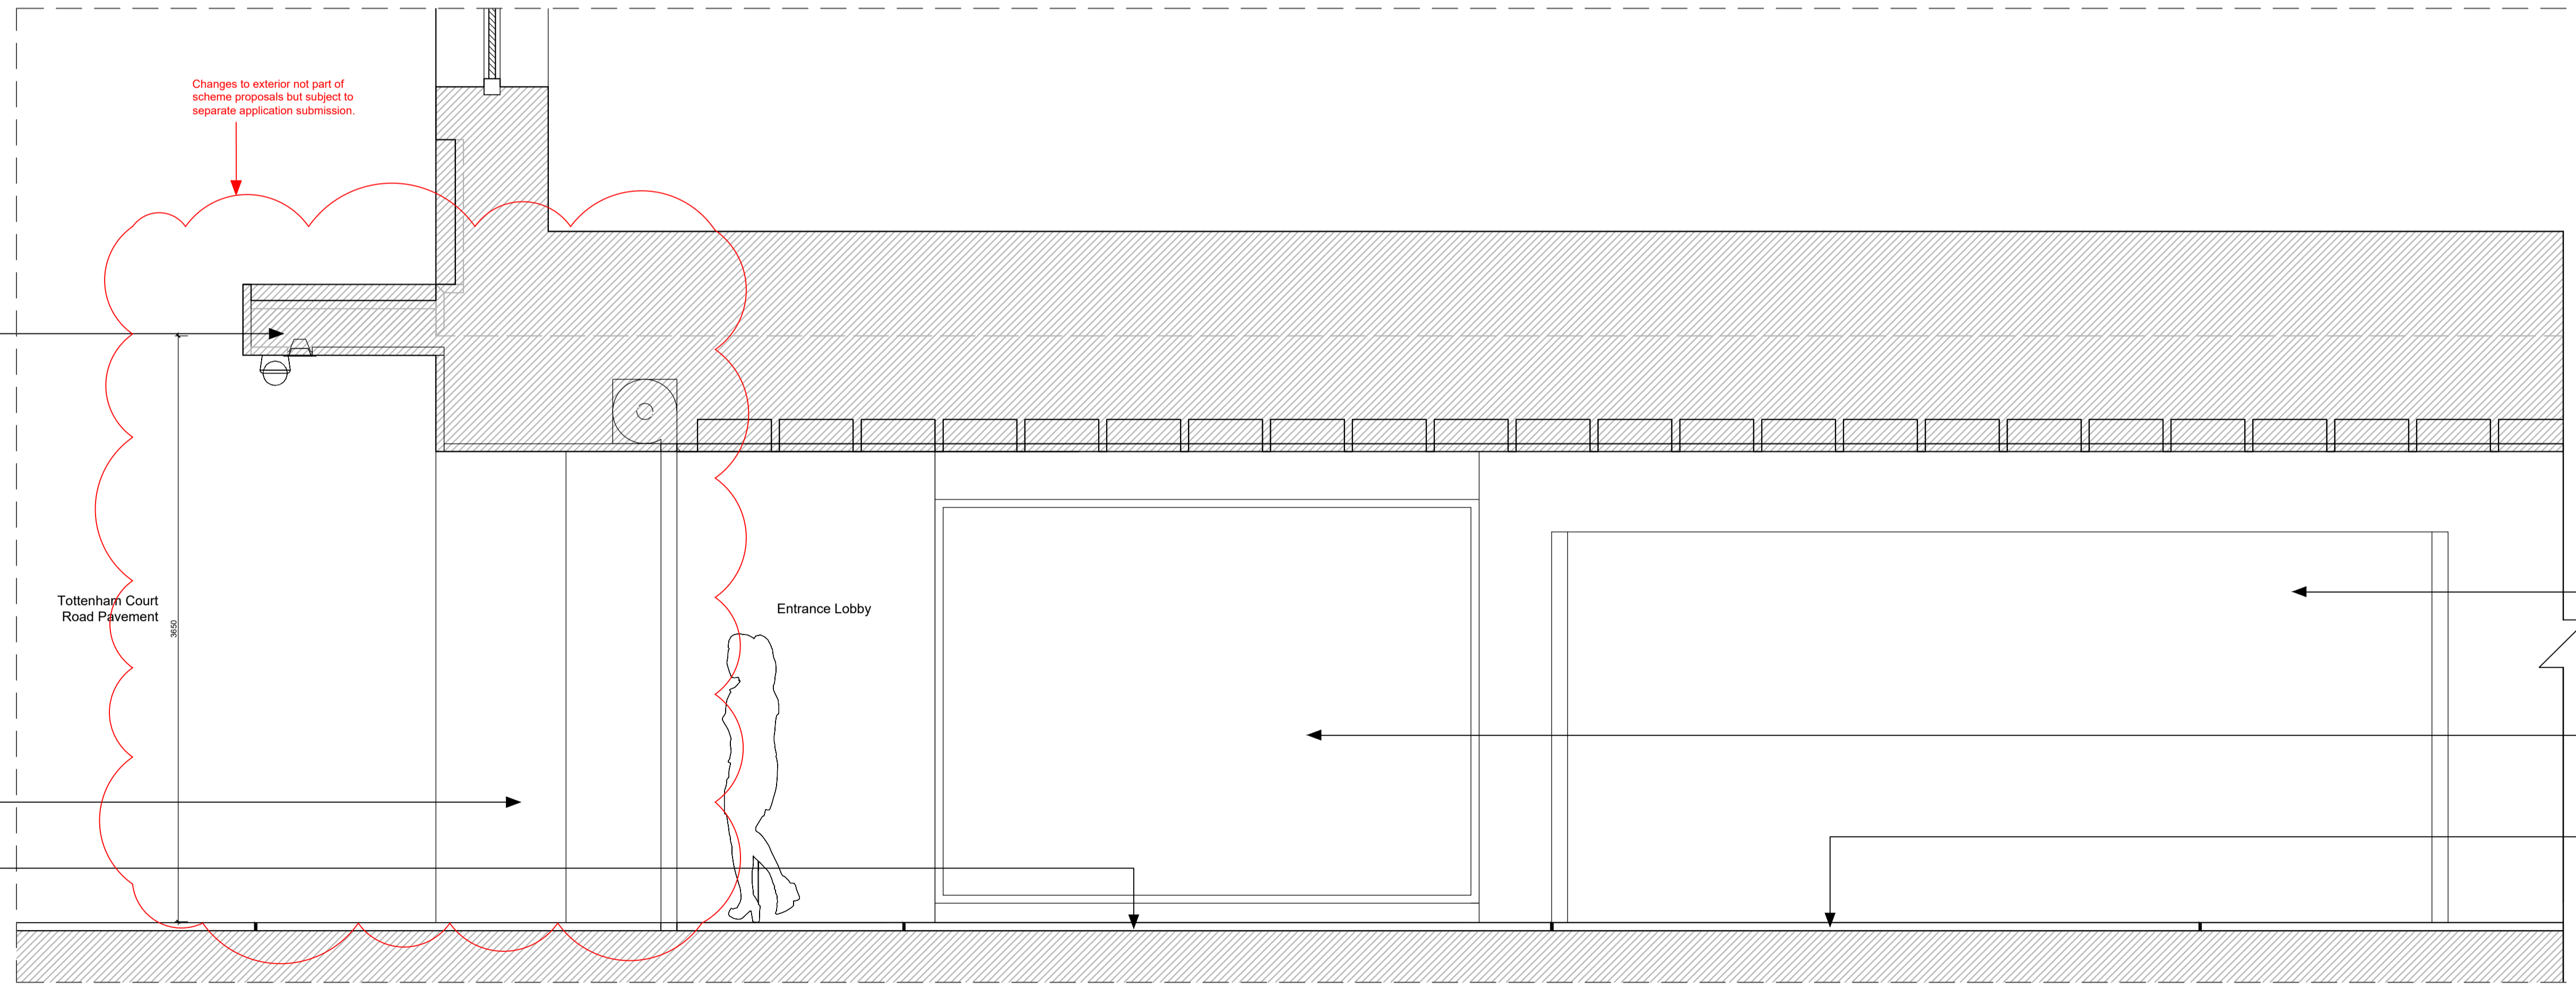

2. Internal Elevation 2  
Scale: 1:25

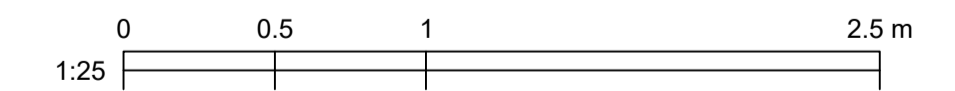

| KEY | REV | DATE       | DESCRIPTION            | NOTES |
|-----|-----|------------|------------------------|-------|
|     | 01  | 12/08/2022 | PLANNING ISSUE         |       |
|     | 02  | 05/10/2022 | UPDATED PLANNING ISSUE |       |

|   |
|---|
| CLIENT: GENERAL PROJECTS                      |
| PROJECT MANAGER & QS: QUARTZ PROJECT SERVICES |
| M.E.P ENGINEER: WATERMANS                     |
| STRUCTURAL ENGINEER: WEBB YATES               |
| FIRE ENGINEER: DESIGN FIRE CONSULTANTS        |
| PLANNING CONSULTANT: TURLEY                   |
| CDM CONSULTANT: BRIAN BULFIN ASSOCIATES       |
| APPROVED INSPECTOR: SOCOTEC                   |

**NOTE**

- Do not scale from this drawing.
- All dimensions to be checked on site by the contractor and such dimensions to be their responsibility.
- Report all drawings errors, omissions, and discrepancies to the architect.
- This document may be issued in an uncontrolled CAD format to enable others to use it as background information to make alterations and/or additions. In that instance the file will be accompanied by a PDF version. It is for those making such alterations and additions to ensure that they make use of current background information. WRA Ltd Accepts no liability for any such alterations or additions to the background information or arising out of changes to background information which occur prior to alterations or additions being made.

**LOCATION**

THE HEAL'S BUILDING  
196 TOTTENHAM COURT  
LONDON  
W1T 7LQ

**WHITE RED ARCHITECTS**  
45 Charlotte Road  
London  
EC2A 3PD  
TEL: 020 7859 4521  
whitered.co.uk

PROJECT NAME:  
**The Heals Building - Phase 3A**

DRAWING TITLE:  
**Existing - Tottenham Court Road Entrance - Internal Elevations**

|       |         |           |          |
|-------|---------|-----------|----------|
| DRAWN | CHECKED | SCALE @A1 | STATUS   |
| AS    | SE      | 1:25      | PLANNING |

|             |      |      |           |          |
|-------------|------|------|-----------|----------|
| PROJECT NO. | ZONE | TYPE | SHEET NO. | REVISION |
| 5436        | -    | -    | PL_01_402 | 02       |

NOT FOR CONSTRUCTION