



1. Internal Elevation 1  
Scale: 1:25

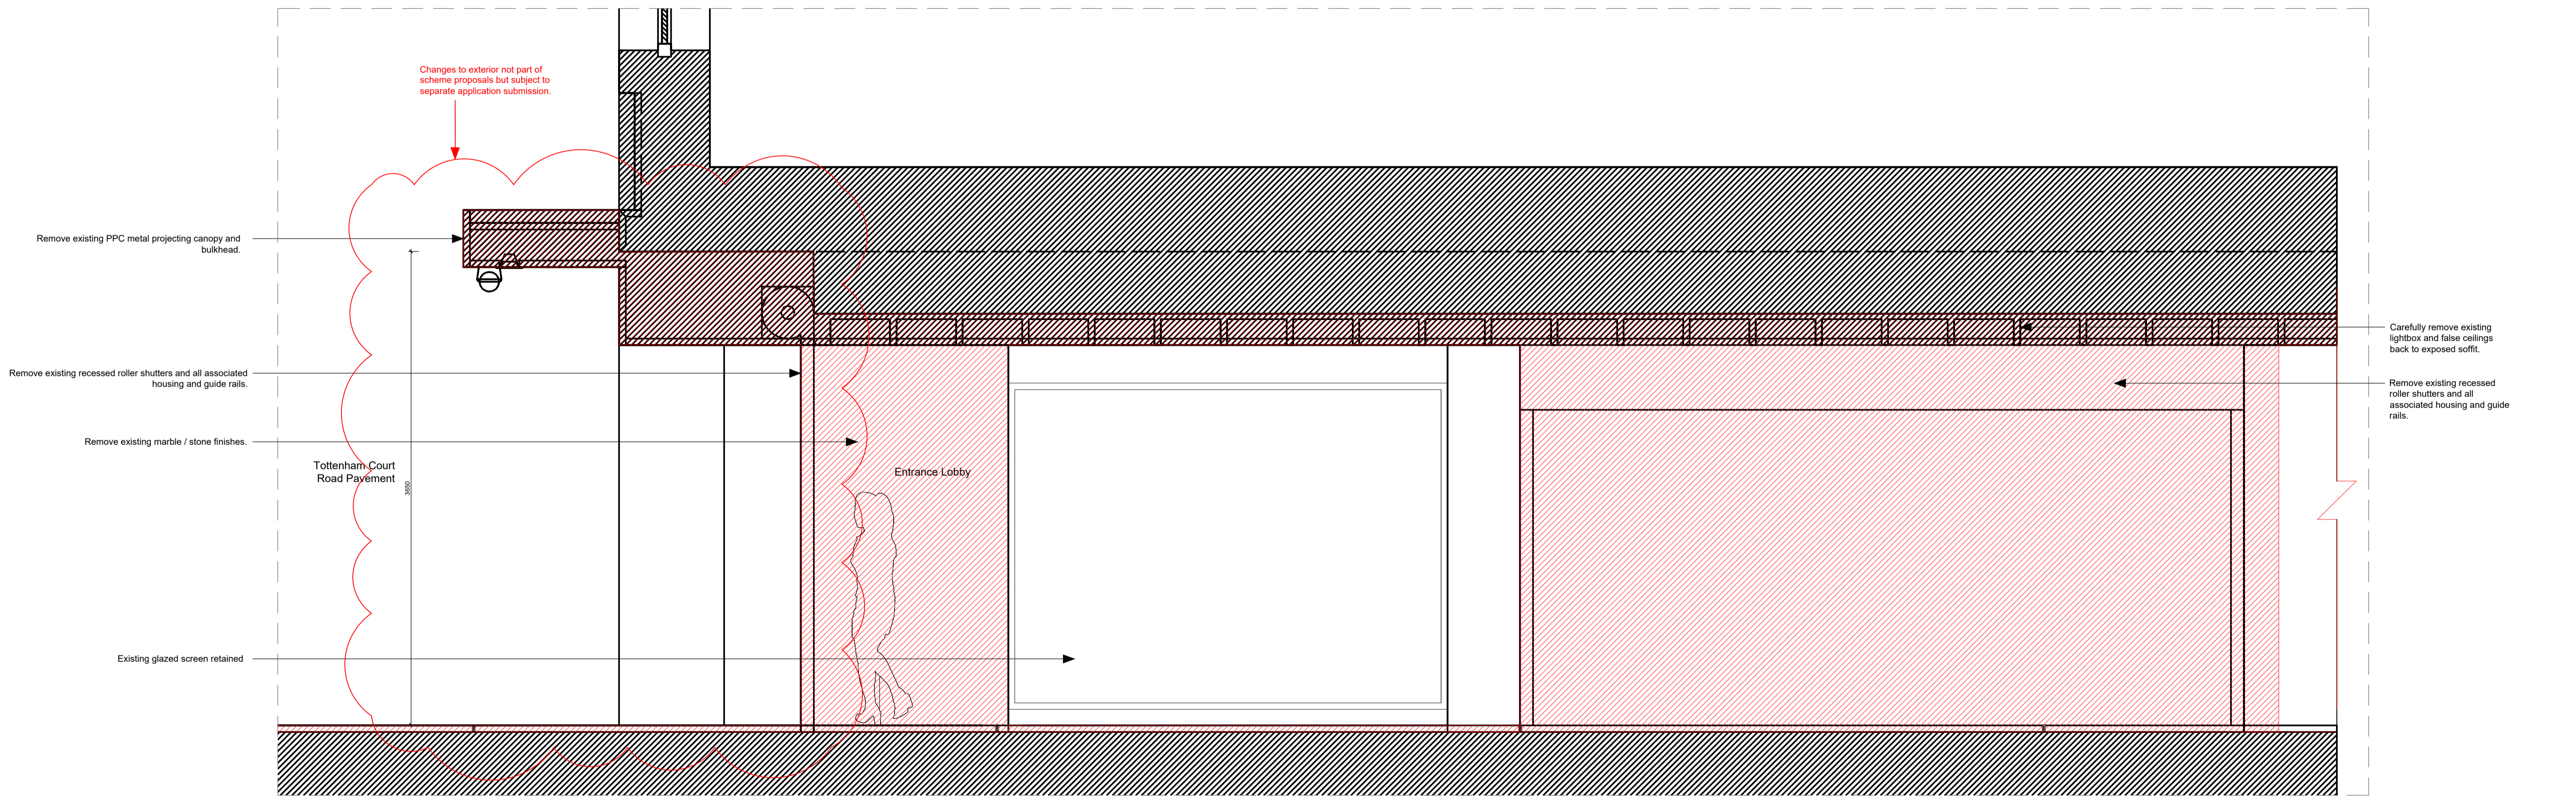

2. Internal Elevation 2  
Scale: 1:25

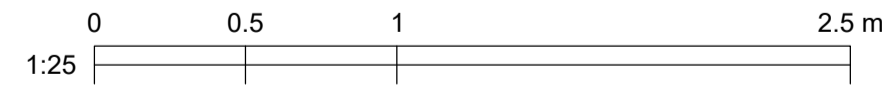

KEY	REV	DATE	DESCRIPTION	NOTES	CLIENT: GENERAL PROJECTS	NOTE	LOCATION	THE HEAL'S BUILDING 196 TOTTENHAM COURT LONDON W1T 7LQ	WHITE RED ARCHITECTS 45 Charlotte Road London EC2A 3PD TEL: 020 7859 4521 whitred.co.uk
	01	12/08/2022	PLANNING ISSUE		PROJECT MANAGER & QS: QUARTZ PROJECT SERVICES	1. Do not scale from this drawing. 2. All dimensions to be checked on site by the contractor and such dimensions to be their responsibility. 3. Report all drawings errors, omissions, and discrepancies to the architect. 4. This document may be issued in an uncontrolled CAD format to enable others to use it as background information to make alterations and/or additions. In that instance the file will be accompanied by a PDF version. It is for those making such alterations and additions to ensure that they make use of current background information. WRA Ltd Accepts no liability for any such alterations or additions to the background information or arising out of changes to background information which occur prior to alterations or additions being made.		PROJECT NAME: <b>The Heals Building - Phase 3A</b>	
	02	05/10/2022	UPDATED PLANNING ISSUE		M.E.P ENGINEER: WATERMANS		DRAWING TITLE: <b>Demolitions - Tottenham Court Road Entrance - Internal Elevations</b>		
					STRUCTURAL ENGINEER: WEBB YATES		DRAWN   CHECKED   SCALE @A1   STATUS		
					FIRE ENGINEER: DESIGN FIRE CONSULTANTS		AS   SE   1:25   PLANNING		
					PLANNING CONSULTANT: TURLEY		PROJECT NO.   ZONE   TYPE   SHEET NO.   REVISION		
					CDM CONSULTANT: BRIAN BULFIN ASSOCIATES		5436   -   -   PL_12_402   02		
					APPROVED INSPECTOR: SOCOTEC	<b>NOT FOR CONSTRUCTION</b>			