


DO NOT SCALE OFF THIS DRAWING.
DIMENSIONS, AREA AND LEVELS ARE ONLY APPROXIMATE
AND SUBJECT TO SITE SURVEY. ALL DIMENSIONS TO BE
CHECKED ON SITE. ANY DISCREPANCIES OR VARIATIONS TO
BE REPORTED TO THE ARCHITECT BEFORE WORK
COMMENCES.

THIS DRAWING TO BE READ IN CONJUNCTION WITH THE
SPECIFICATION WHERE PROVIDED AND ALL RELEVANT
CONSULTANTS DRAWINGS AND FOR SPECIALISTS DRAWINGS
(DOCUMENTS AND ANY DISCREPANCIES OR VARIATIONS ARE
TO BE REPORTED TO THE ARCHITECT BEFORE THE AFFECTED
WORK COMMENCES.

THIS DRAWING IS PROTECTED BY COPYRIGHT AND MUST
NOT BE COPIED OR REPRODUCED WITHOUT THE WRITTEN
CONSENT OF CHRIS DYSON ARCHITECTS LLP. NORTH POINTS
SHOWN ARE INDICATIVE. ©

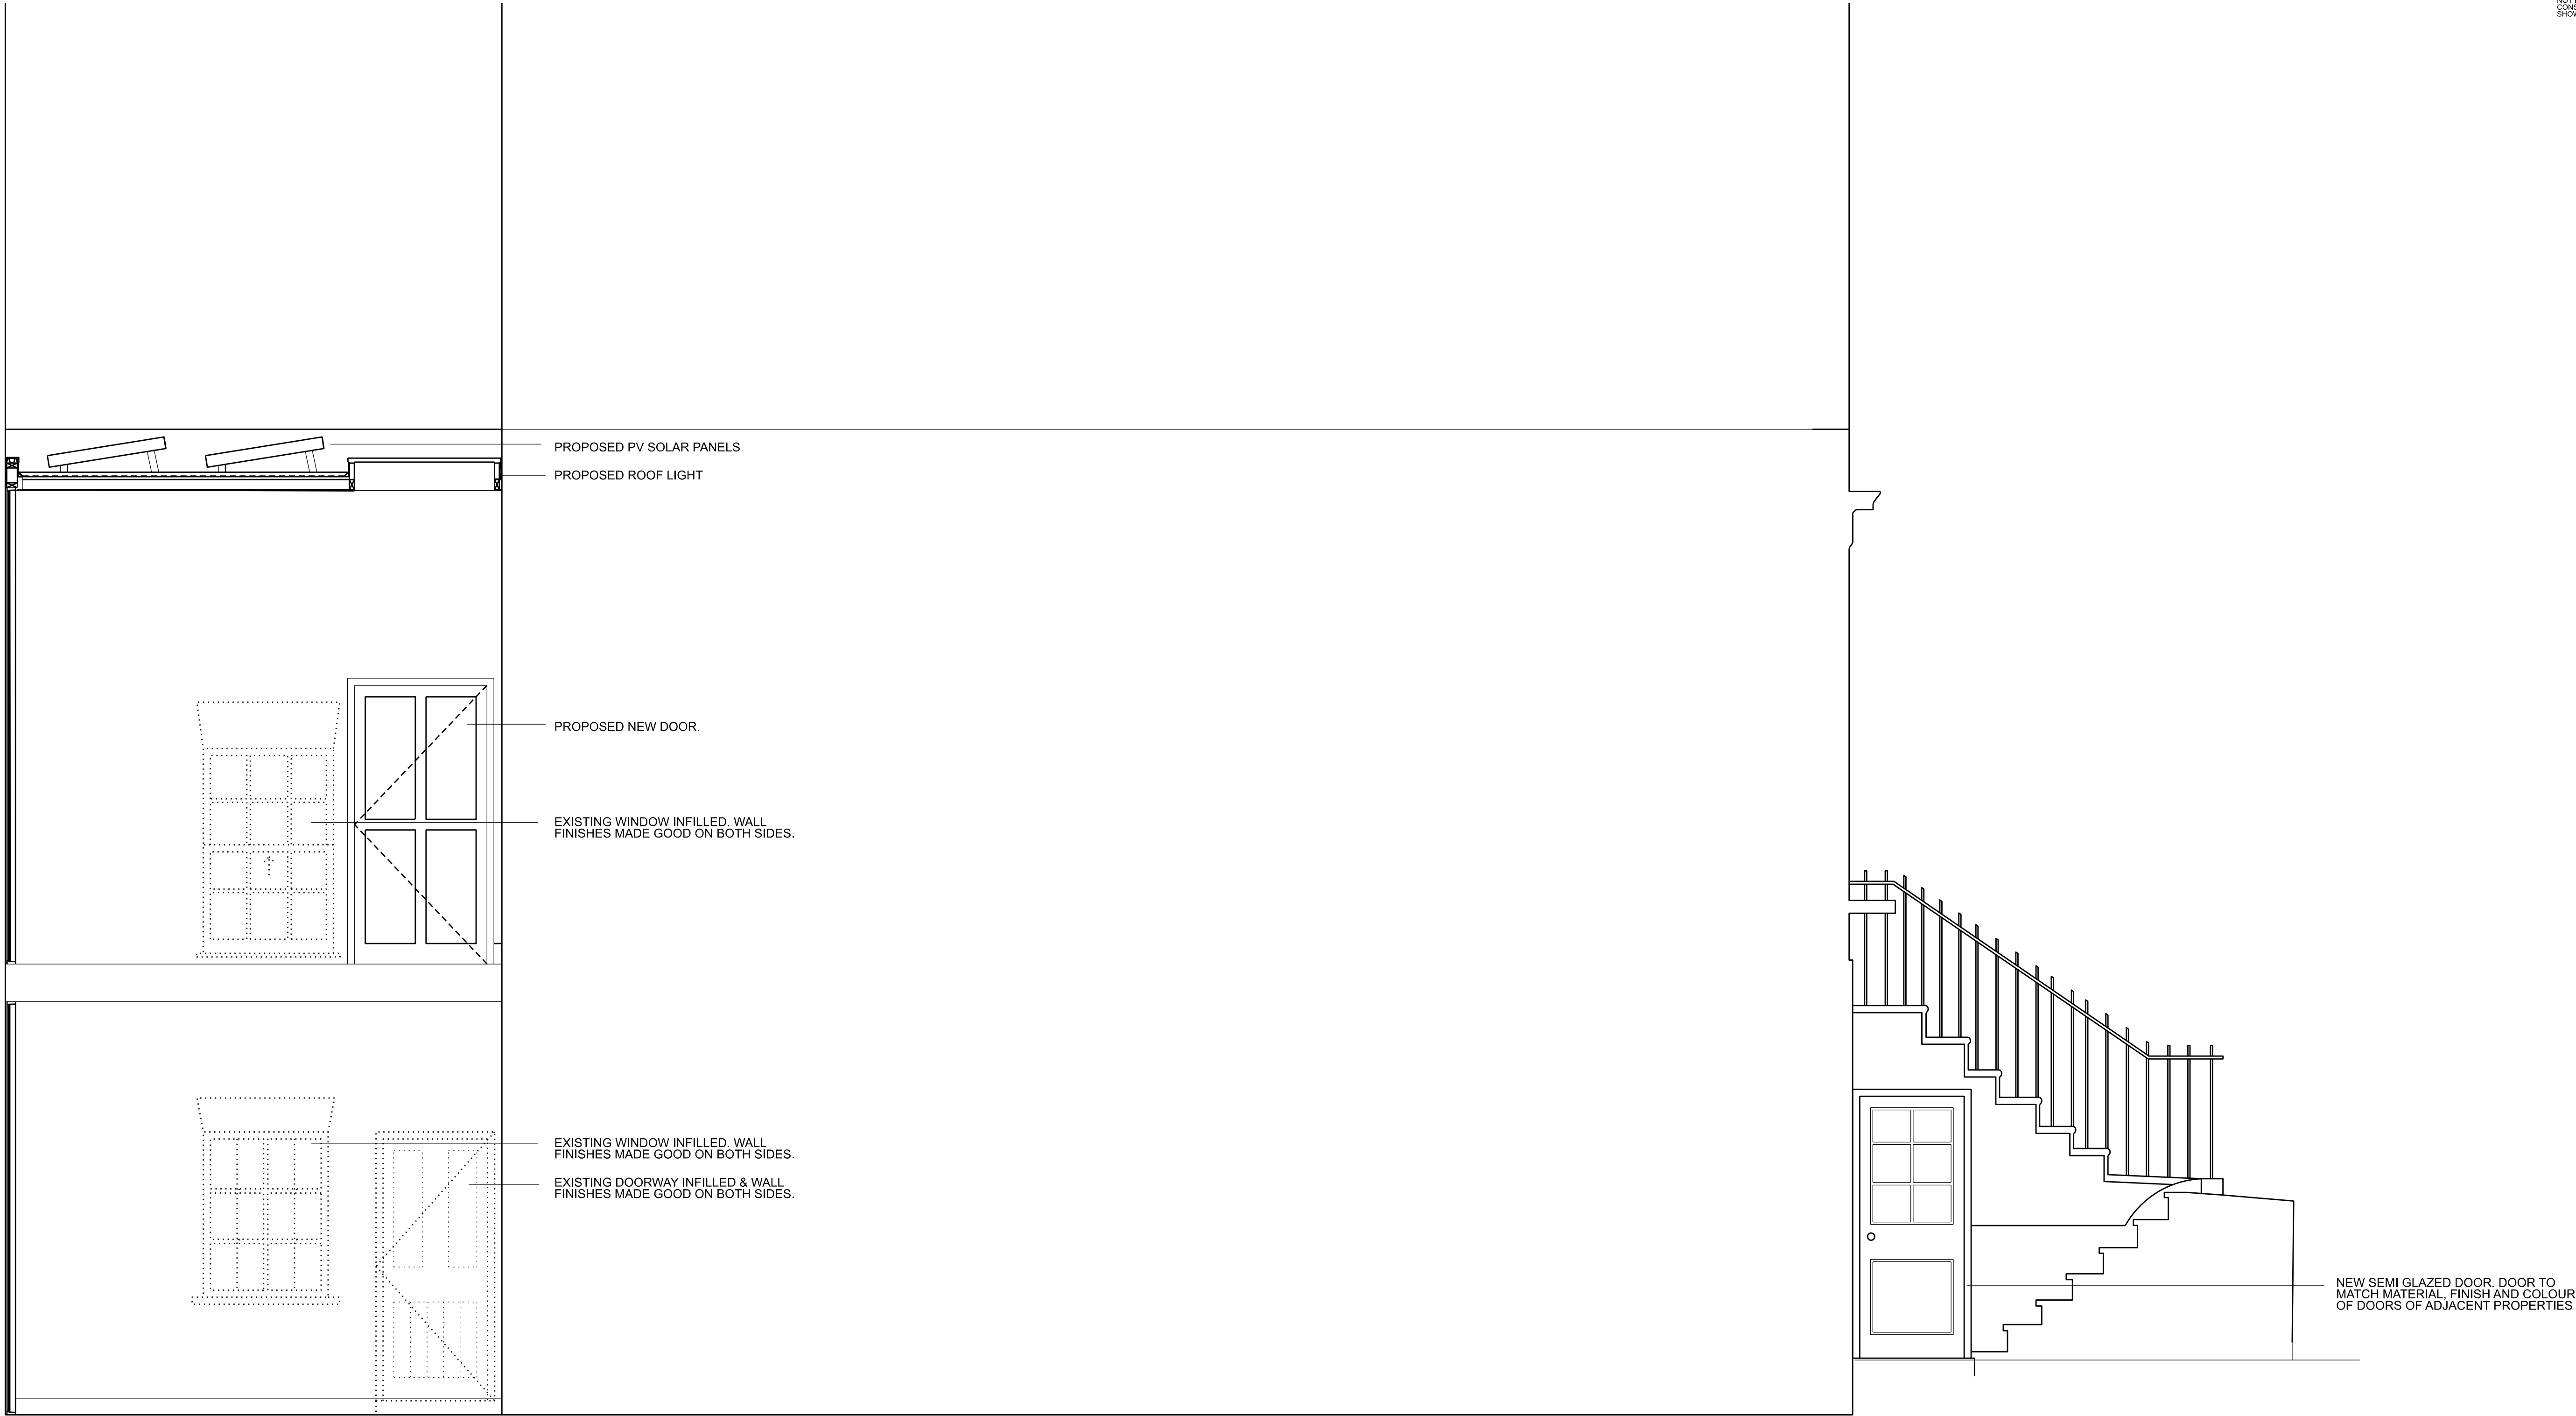

00 17.01.22 FOR PLANNING JC

REV DATE NOTES INT.

PROJECT
91A BELSIZE LANE

DRAWING TITLE
PROPOSED SIDE ELEVATION

STATUS PLANNING

DATE DRAWN CHECK SCALE @ A1 XX
AUG 2022 SC JC

PROJECT UNIT CL/SFB TYPE & REVISION
NUMBER / BLOCK CODE NUMBER

DRAWING NO.
0484 A 1101 00

1 1:25
PROPOSED SIDE ELEVATION

CHRIS DYSON ARCHITECTS

1 FASHION STREET
SPITALFIELDS
LONDON E1 6LY

T: 020 7247 1816
F: 020 7377 6082
W: www.chrisdyson.co.uk