



**Disclaimer**  
Do not scale from this drawing. Check all dimensions on site before fabrication or setting out. This document is copyright and may not be reproduced without permission of the owner.


**Notes**  
Not all revision notes appear on all sheets. Refer to tagged clouds.

**Revision key (19/10/22)**

A Walkway omitted to reflect access changes to plant area  
B Hatch, annotation and associated key added



**Key**  
 Boundary Line (Medius House)  
 Castlewood House (not relevant to this application)

 A  
02

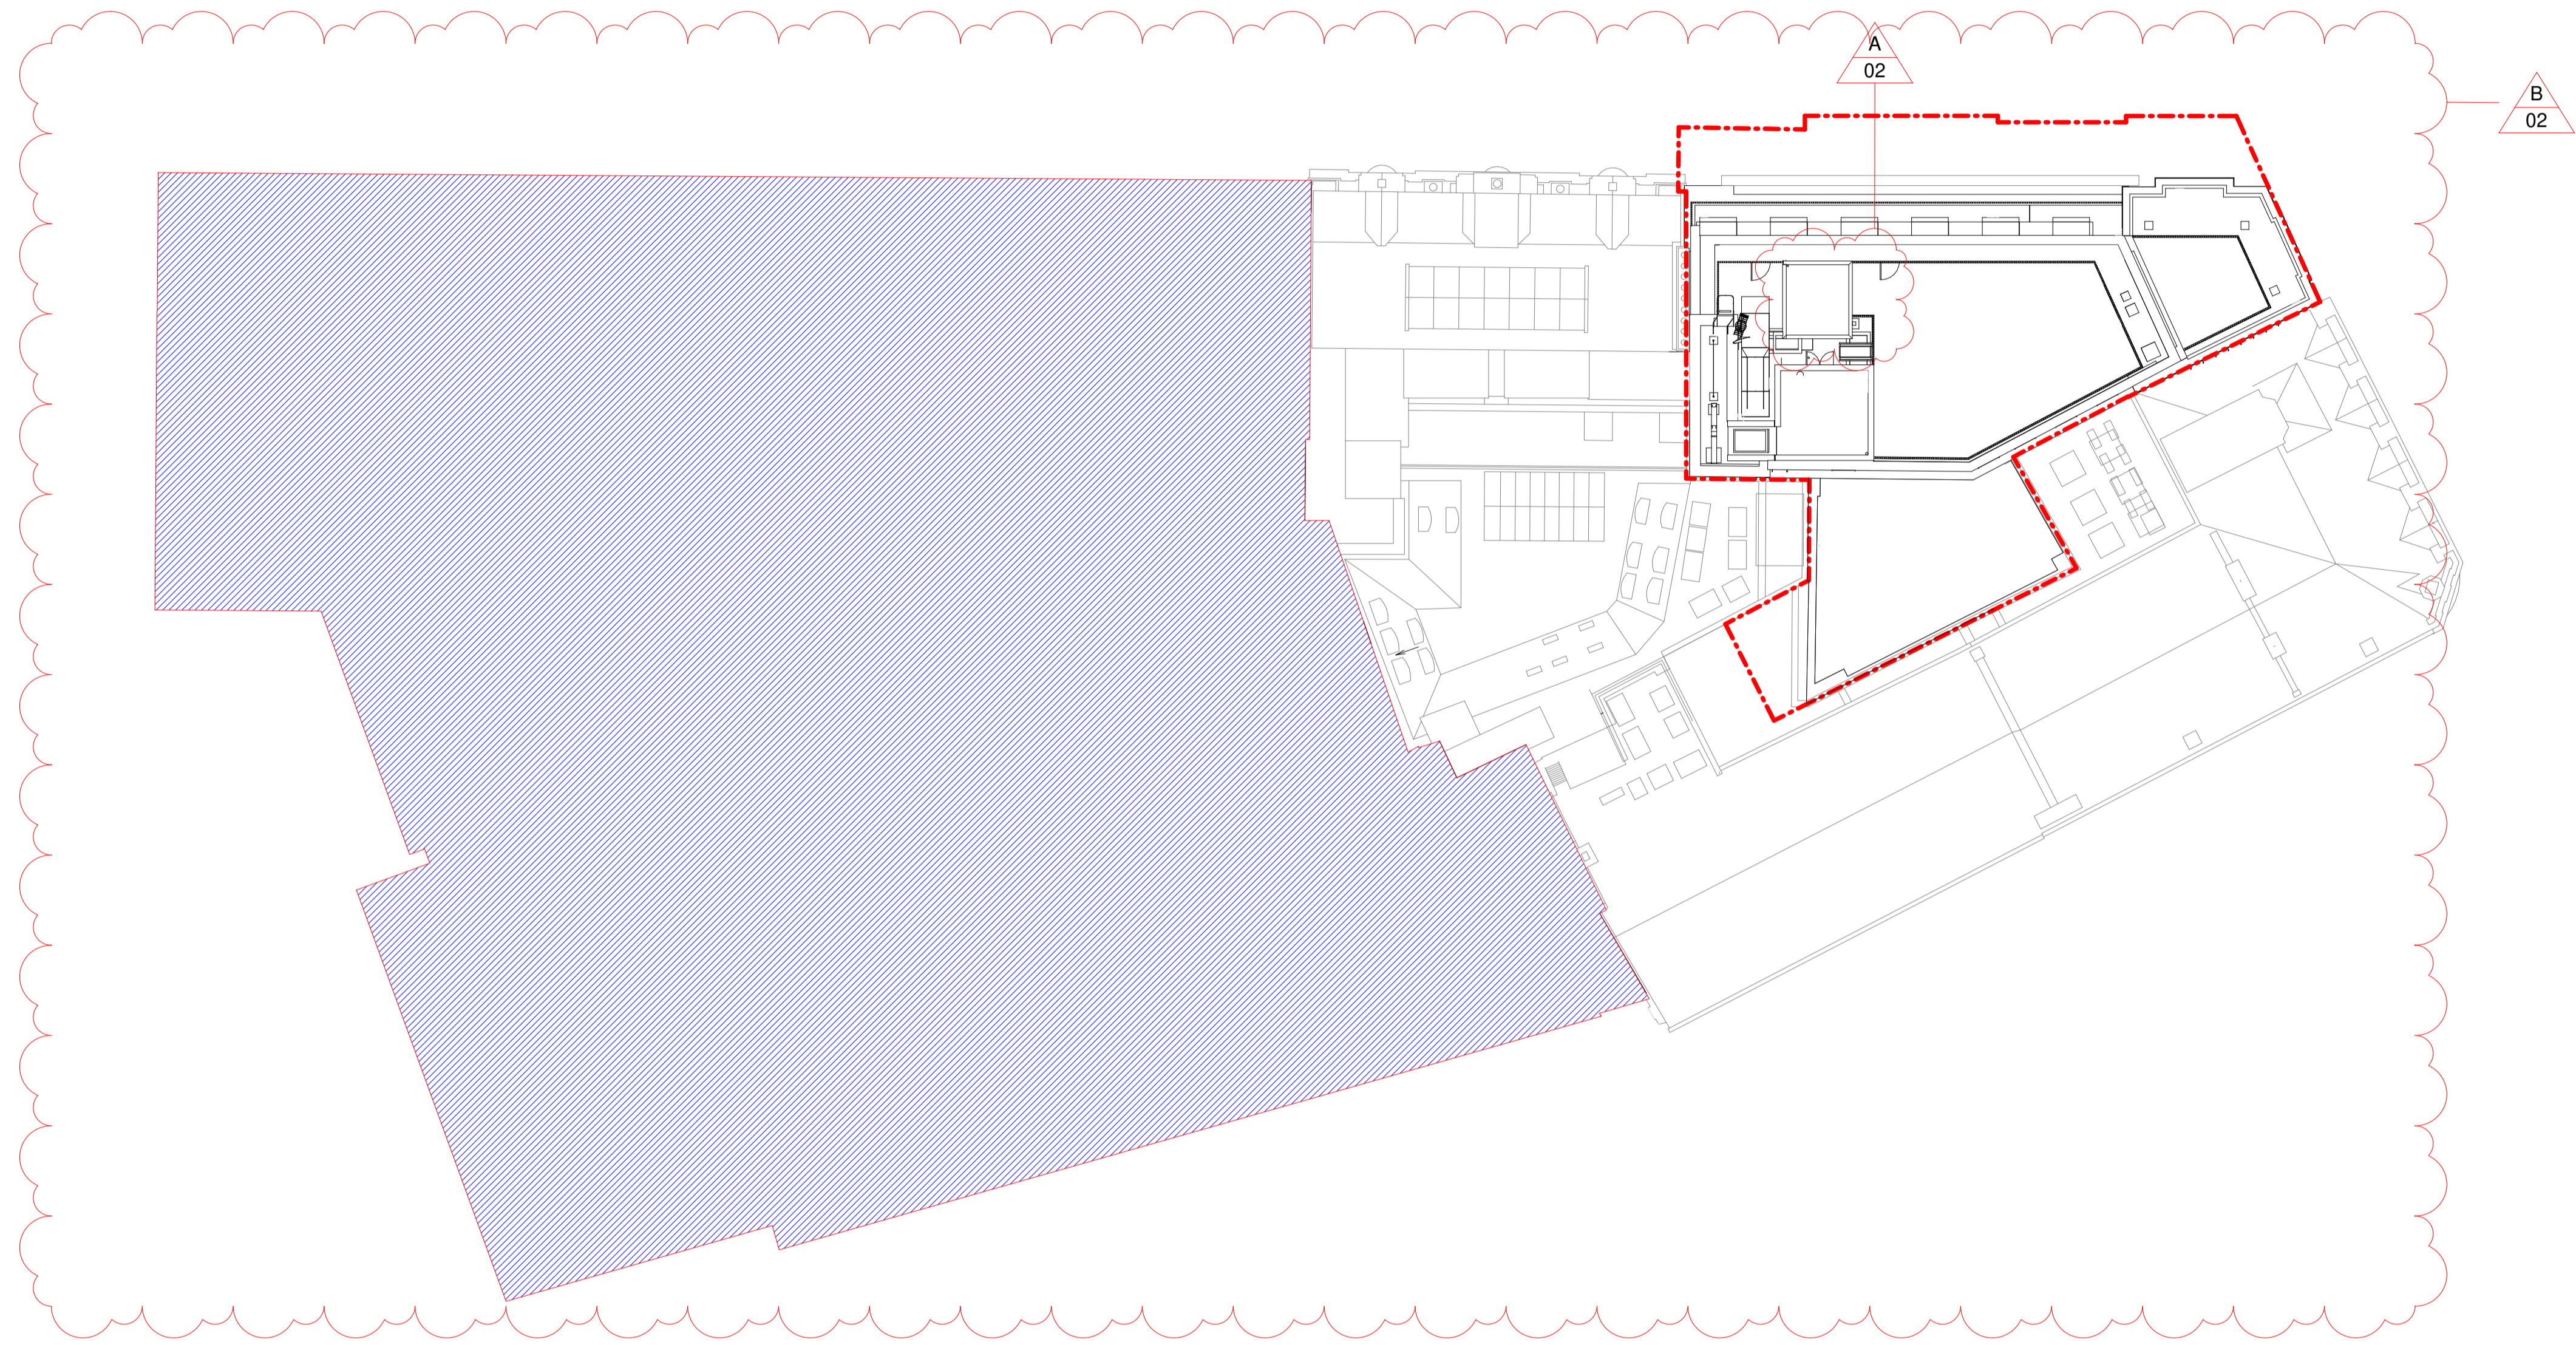

02	NMA Update	19/10/2022	Apt
01	NMA	18/08/2022	Apt
00	Planning	31.07.2017	Apt
Rev	Reason for Issue	Date	Iss

**Consultants**  
 Structural Engineer: Davies Maguire  
 MEP Engineer: GDM Partnership  
 Project Manager: CBRE

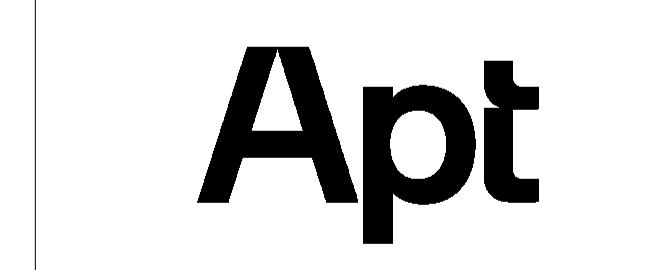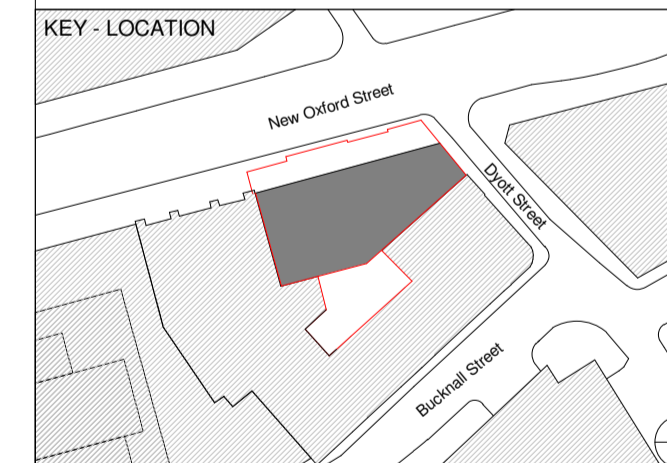

235 St John Street London EC1V 4NG [www.aplondon.com](http://www.aplondon.com)

**Client**  
Royal London Asset Management

**Project**  
63-69 New Oxford Street

**Drawing Title**  
General Arrangement  
Proposed Plan  
Roof Level

Scale	Drawn By	Issued By
As indicated @ A1	Apt	Apt

CONSTRUCTION		
Project No.	Drawing No.	Revision
18013	A_PL_P_111	02

