


Proposed External Seating Plan

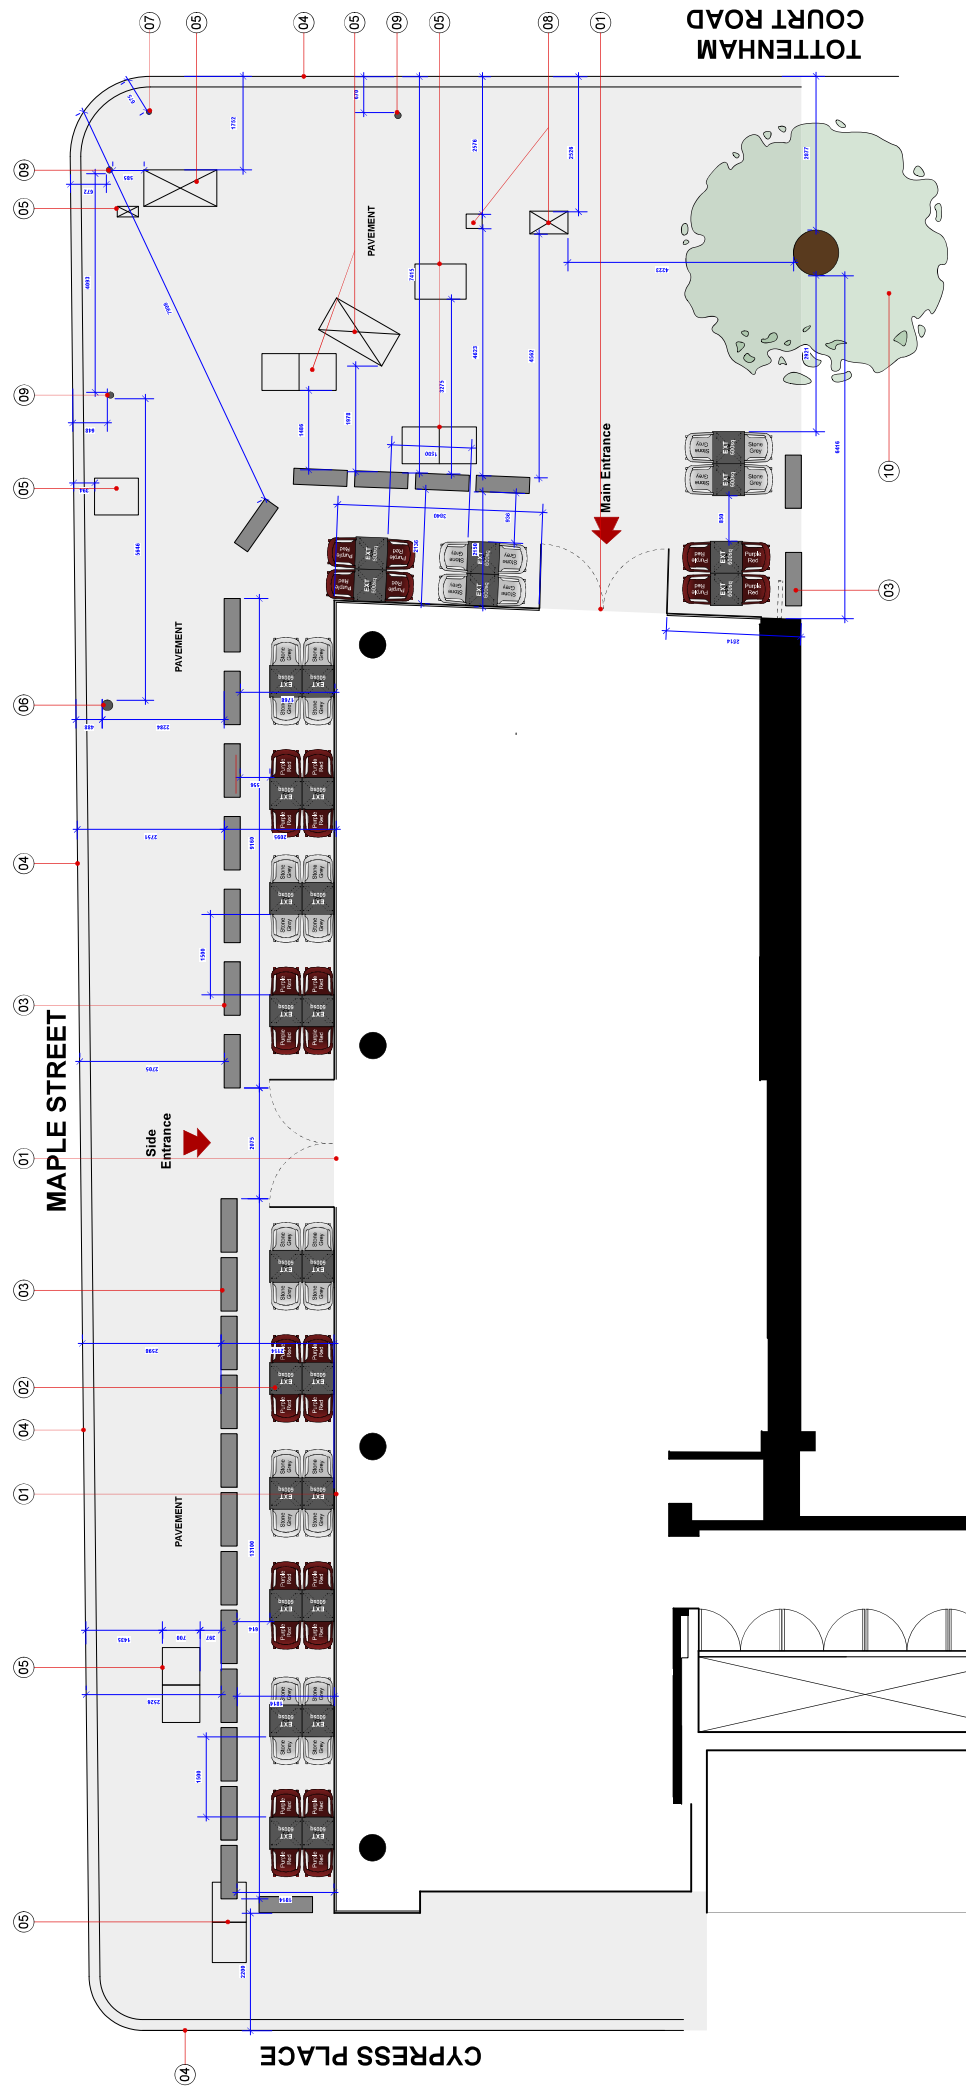

Proposed External Seating Plan
Scale 1:50 @A1

Revisions:

Rev.	Date	By	Description

Client: **Pret a Manger**
Project Address: **106 Tottenham Court Rd W1T 4TT**

Drawing Title: **Proposed External Seating Plan**

Drawn By: JN	Scale: 1:50 (A1)	Drawn Date: 22.09.22	Rev. Date:
Drawing No: 22-PRET-TRC106/04.1	Revision:		

This drawing is copyright of Studio Fox Ltd. No portion should be reproduced without the prior written permission of Studio Fox Ltd. Any reproduction of this drawing without the prior written permission of Studio Fox Ltd. is prohibited. 

NOTES:

01 EXISTING SHOPFRONT Existing fabric shopfront with aluminium frame & double glass entrance doors	04 EXISTING ROAD Edge of road	07 SEEN POST Sign post	10 EXISTING TREE Existing tree outside of shopfront
02 NEW PRET EXTERNAL FURNITURE New Pret external seating (see Pret legend for furniture information)	05 MANHOLE Manhole	08 ST COMMS CABINET ST Comms Cabinet	
03 EXISTING PLANTER Existing planter (1000x1300)	06 LAMP POST Lamp post	09 TRAFFIC LIGHTS Traffic lights	

EXTERNAL FURNITURE:



Exterior Chairs:

Small Exterior Tables:
1000x1000mm (1000x1000mm) with aluminium base (RAL Signal Black)
28inc, 600mm sq, 7, 738mm H

Traffic Lights:
Traffic lights