



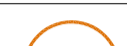





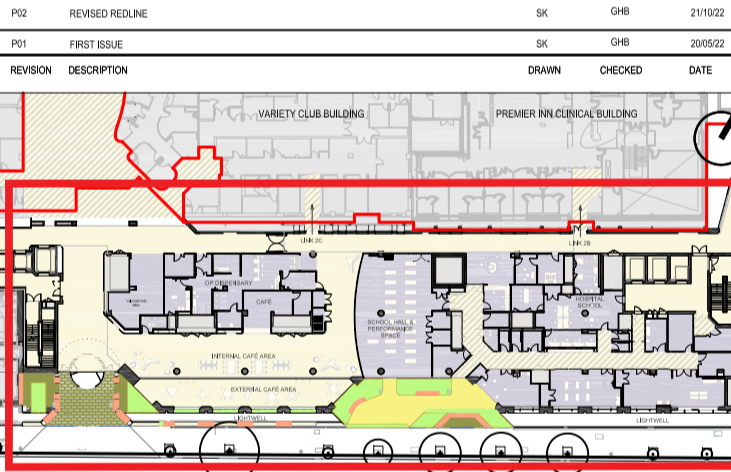
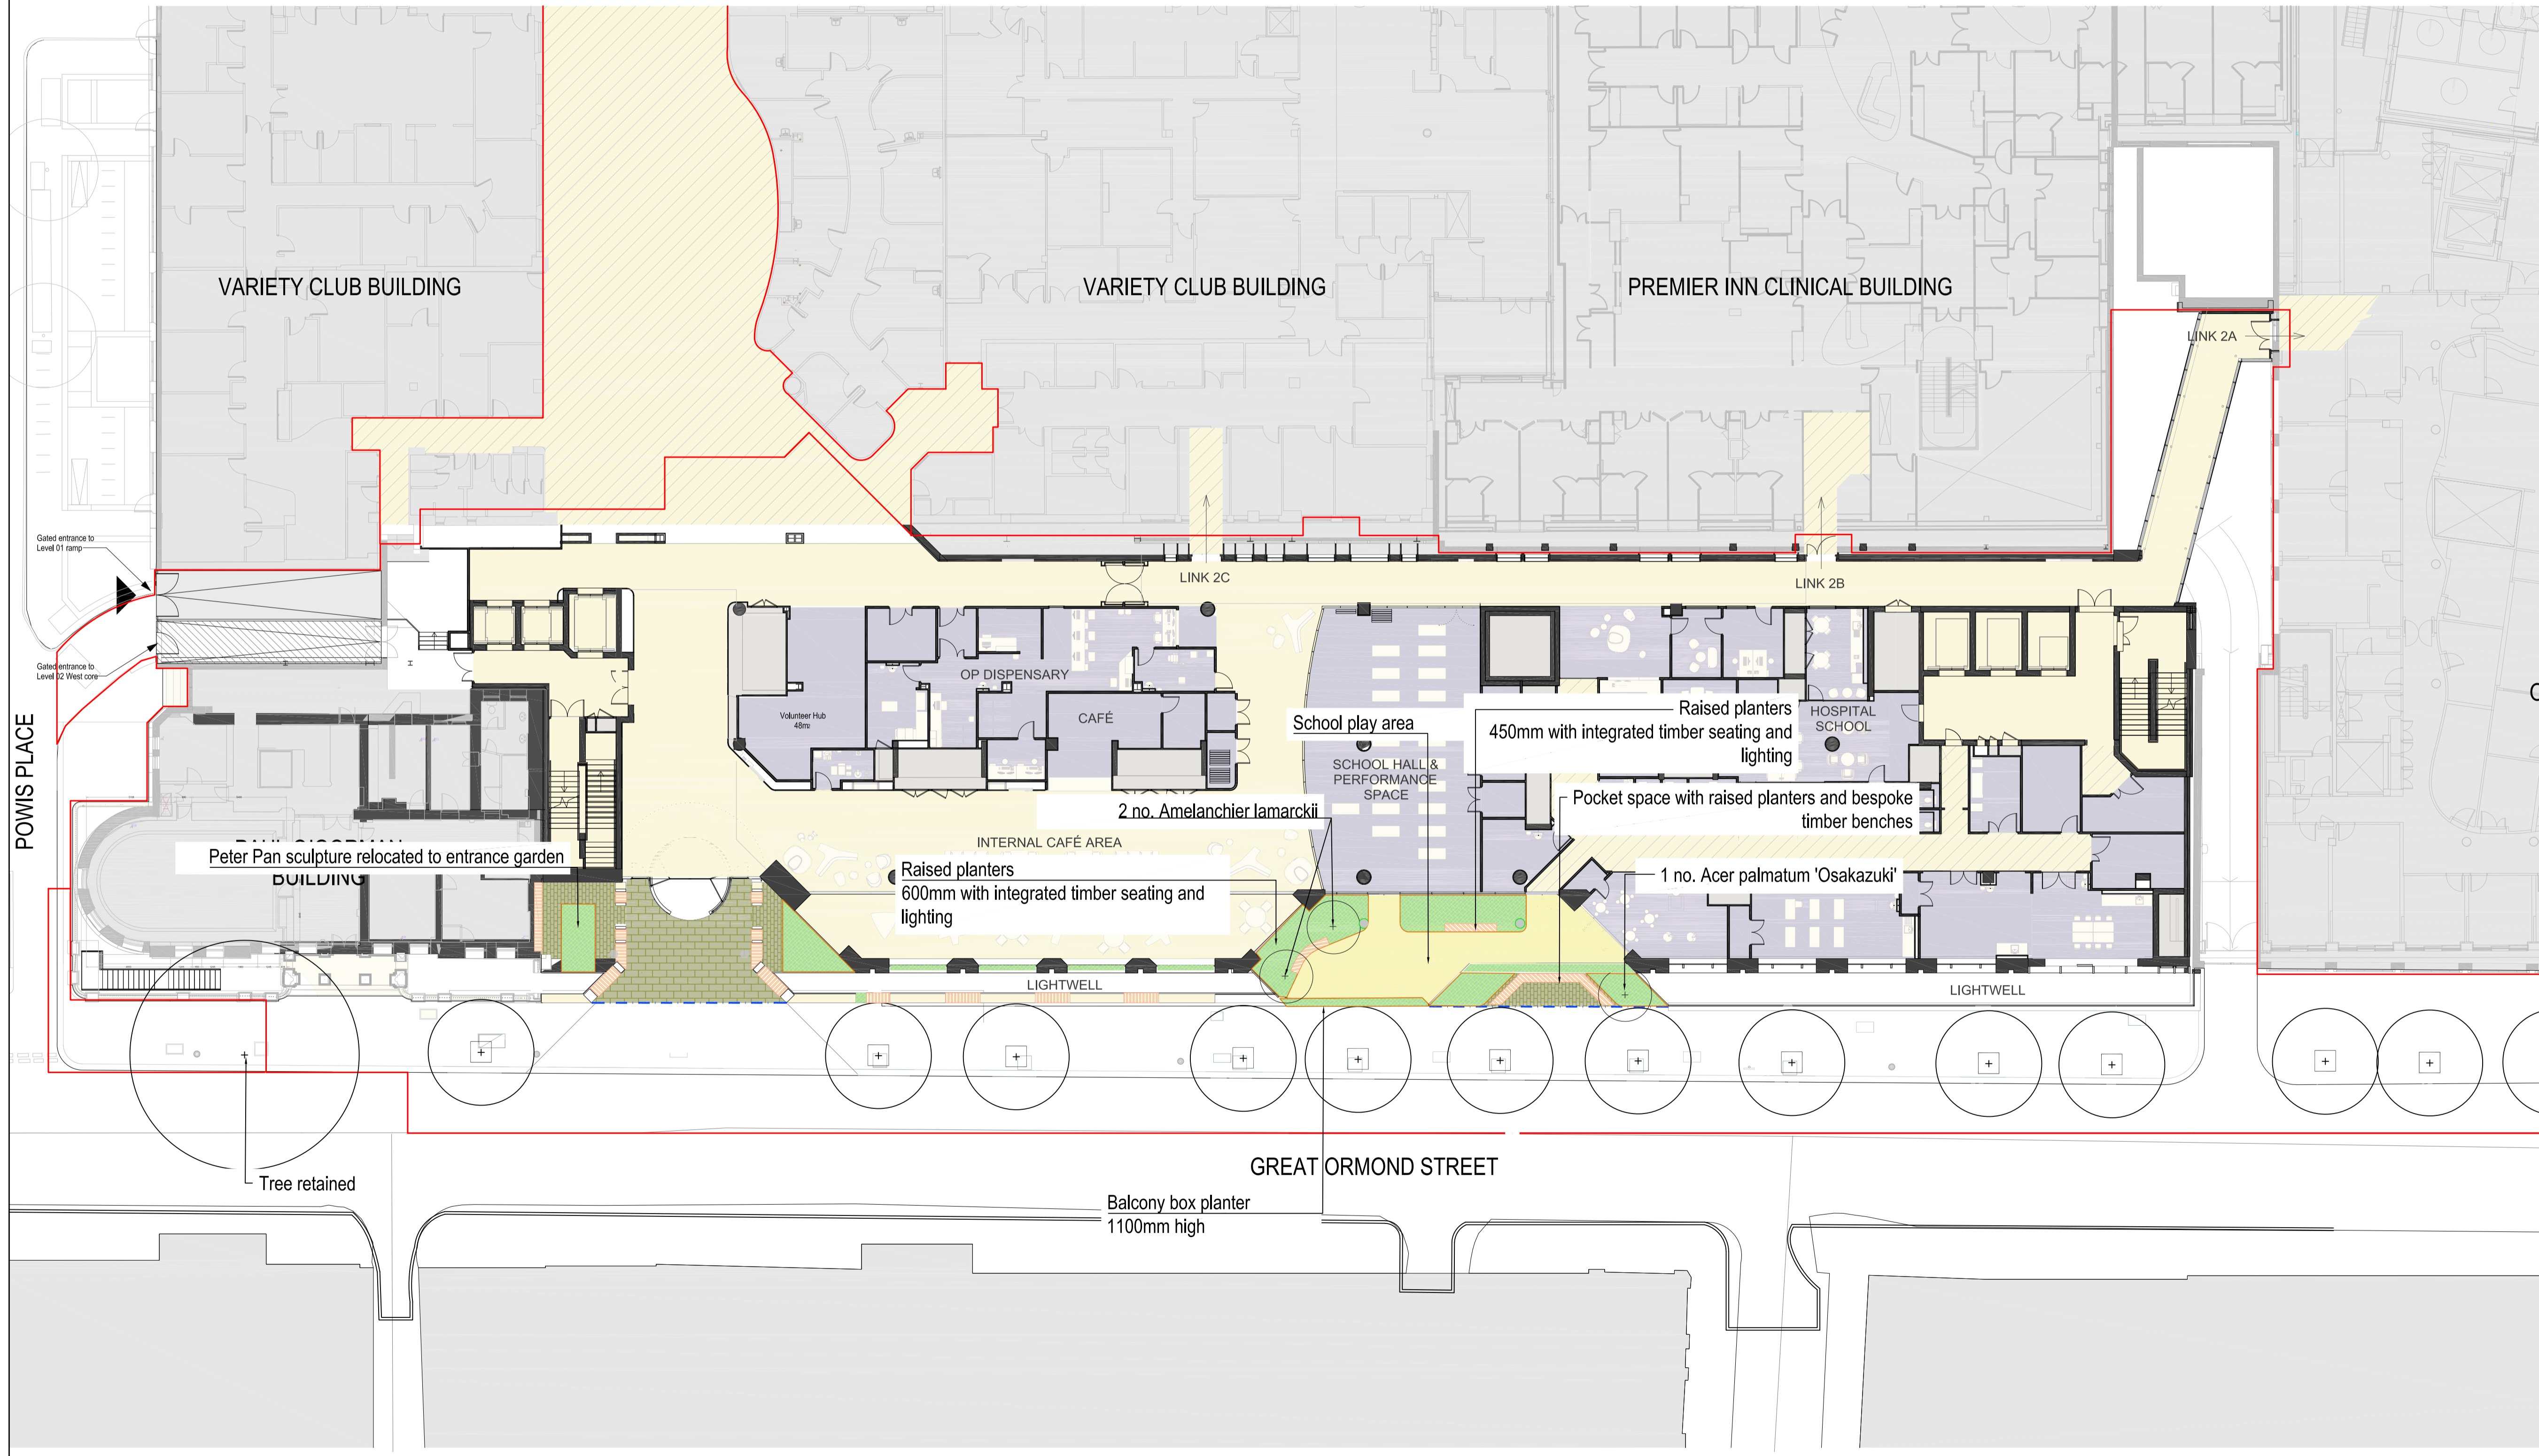


BUILDING DESIGN PARTNERSHIP SHALL HAVE NO RESPONSIBILITY FOR ANY USE MADE OF THIS DOCUMENT OTHER THAN FOR THAT WHICH IT WAS PREPARED AND ISSUED.
 ALL DIMENSIONS SHOULD BE CHECKED ON SITE.
 DO NOT SCALE FROM THIS DRAWING.
 ANY DRAWING ERRORS OR DIVERGENCIES SHOULD BE BROUGHT TO THE ATTENTION OF BUILDING DESIGN PARTNERSHIP AT THE ADDRESS SHOWN BELOW.
 DRAWINGS SHALL BE READ IN CONJUNCTION WITH THE FOLLOWING BEFORE WORK COMMENCES:
 • THE CDM DESIGN ISSUES REGISTER
 • THE BDP RISK SERIES OF DRAWINGS
 • THE PROJECT CDM RISK REGISTER

NOTES

-  Planning Boundary
-  Ornamental Planting
In 450mm - 600mm soil depth
-  Proposed Tree
-  Bespoke Timber Bench
-  Planter
450 - 600 mm height
-  Natural Stone Paving Type 1
-  Natural Stone Paving Type 2
Smaller sets to pocket spaces
-  Paving on Pedestal Support Structure
-  Wetpour Safety Surfacing on Pedestal Support Structure
-  Slot Drain



BDP.

John Sisk & Son Ltd
 2410 Regents Court
 The Crescent
 Birmingham Business Park
 Birmingham

16 Brewhouse Yard
 Clerkenwell
 London
 EC1V 4LJ
 United Kingdom
 T +44 (0)20 7812 8000
 www.bdp.com

PROJECT NO:		GOSH		Childen's Cancer Centre		PROJECT NAME:	P2007598
DRAWING NO:		Planning - Landscape Level 02					
DRAWING NO:		GOSHCCC-BDP-ZZ-02-DR-L-9000-1302					
DATE:	SCALE:	REVISION:	DATE:	DATE:	DATE:	DATE:	DATE:
S2 - For Information	P02	1:200	@ A1	21/10/22			
SK	CHB	NE	Planning				