


Aluminium sliding doors : Vertical Section 1:1

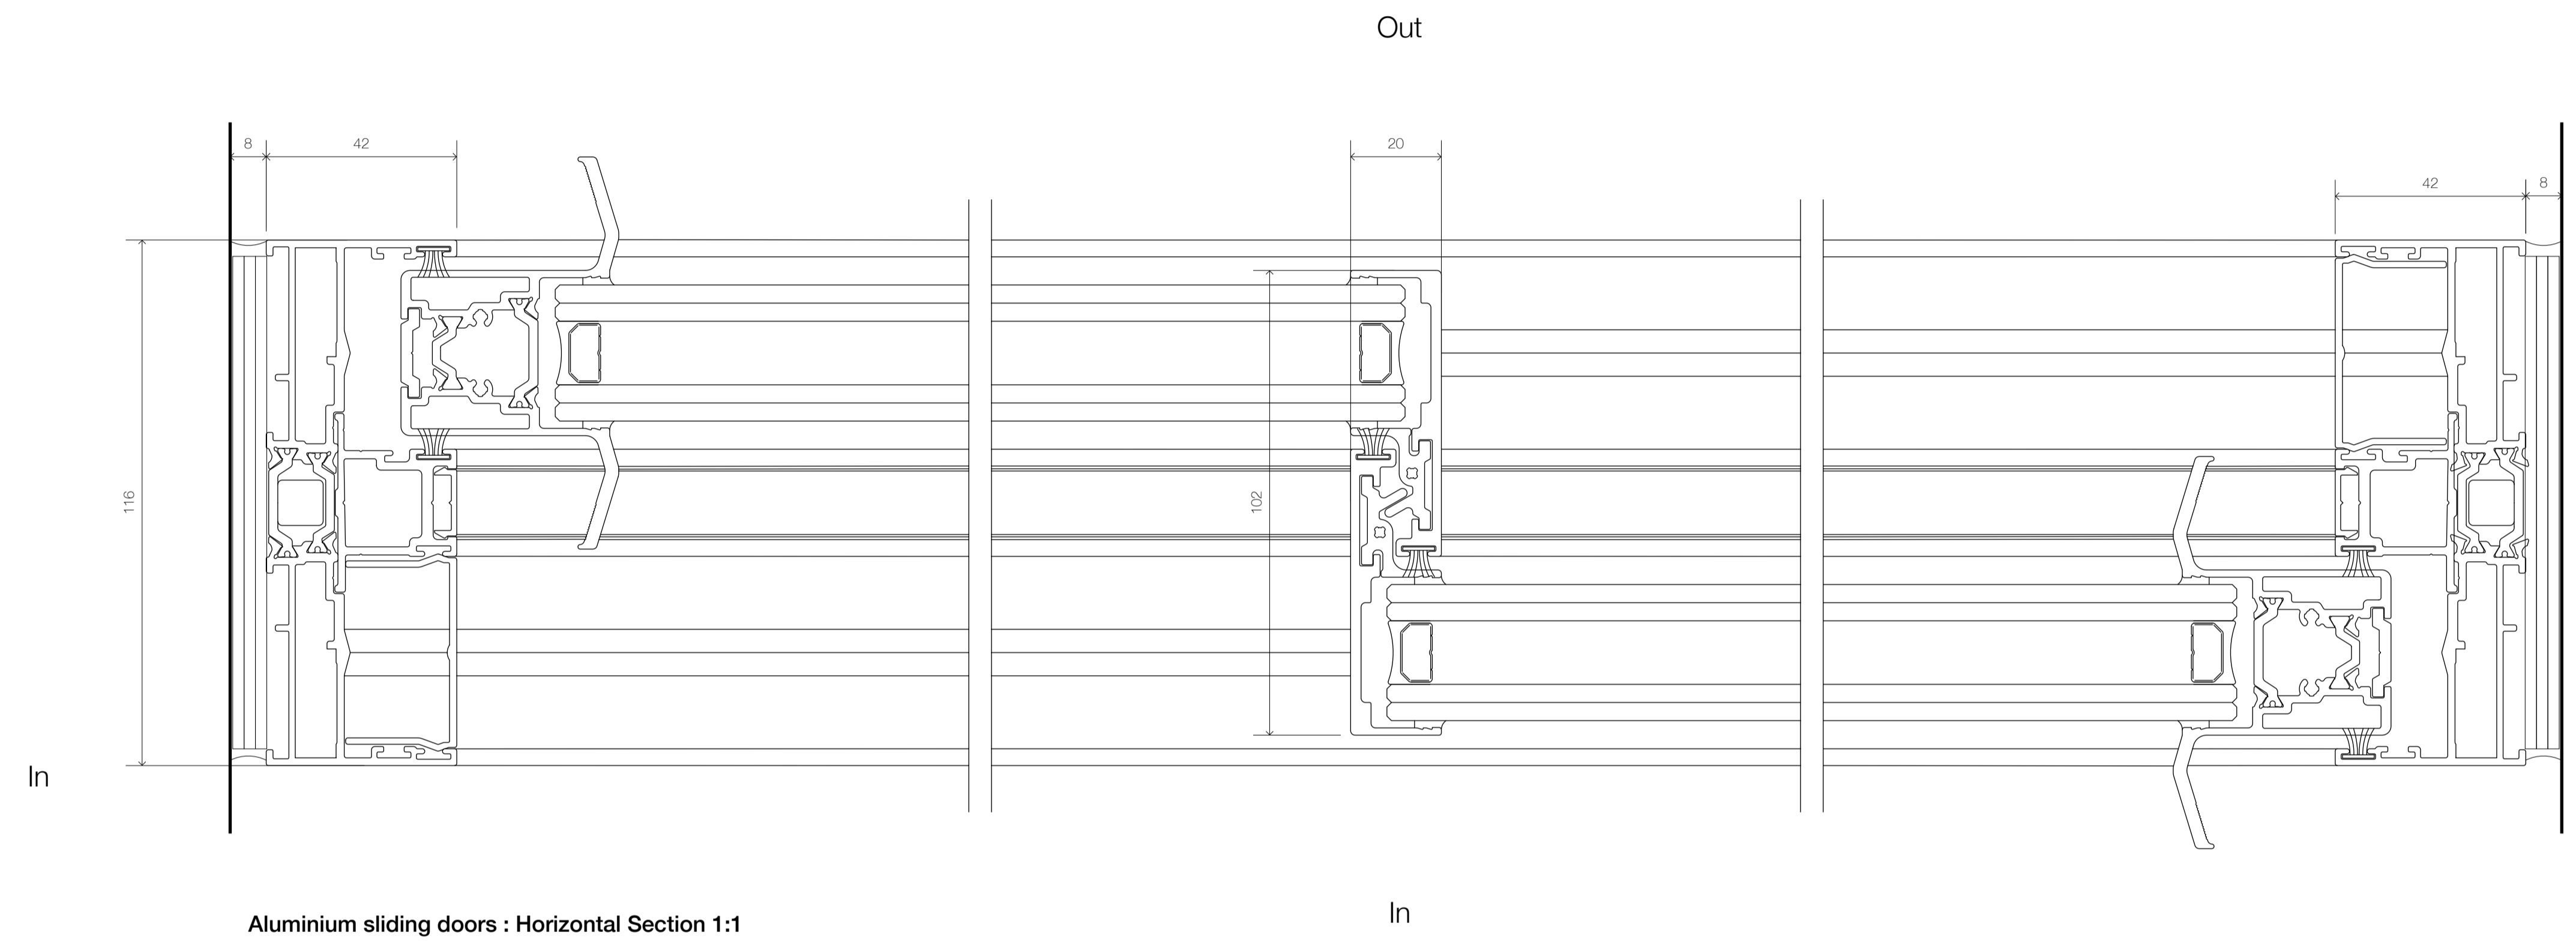

Aluminium sliding doors : Horizontal Section 1:1