
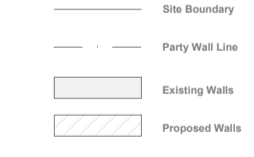


Notes:

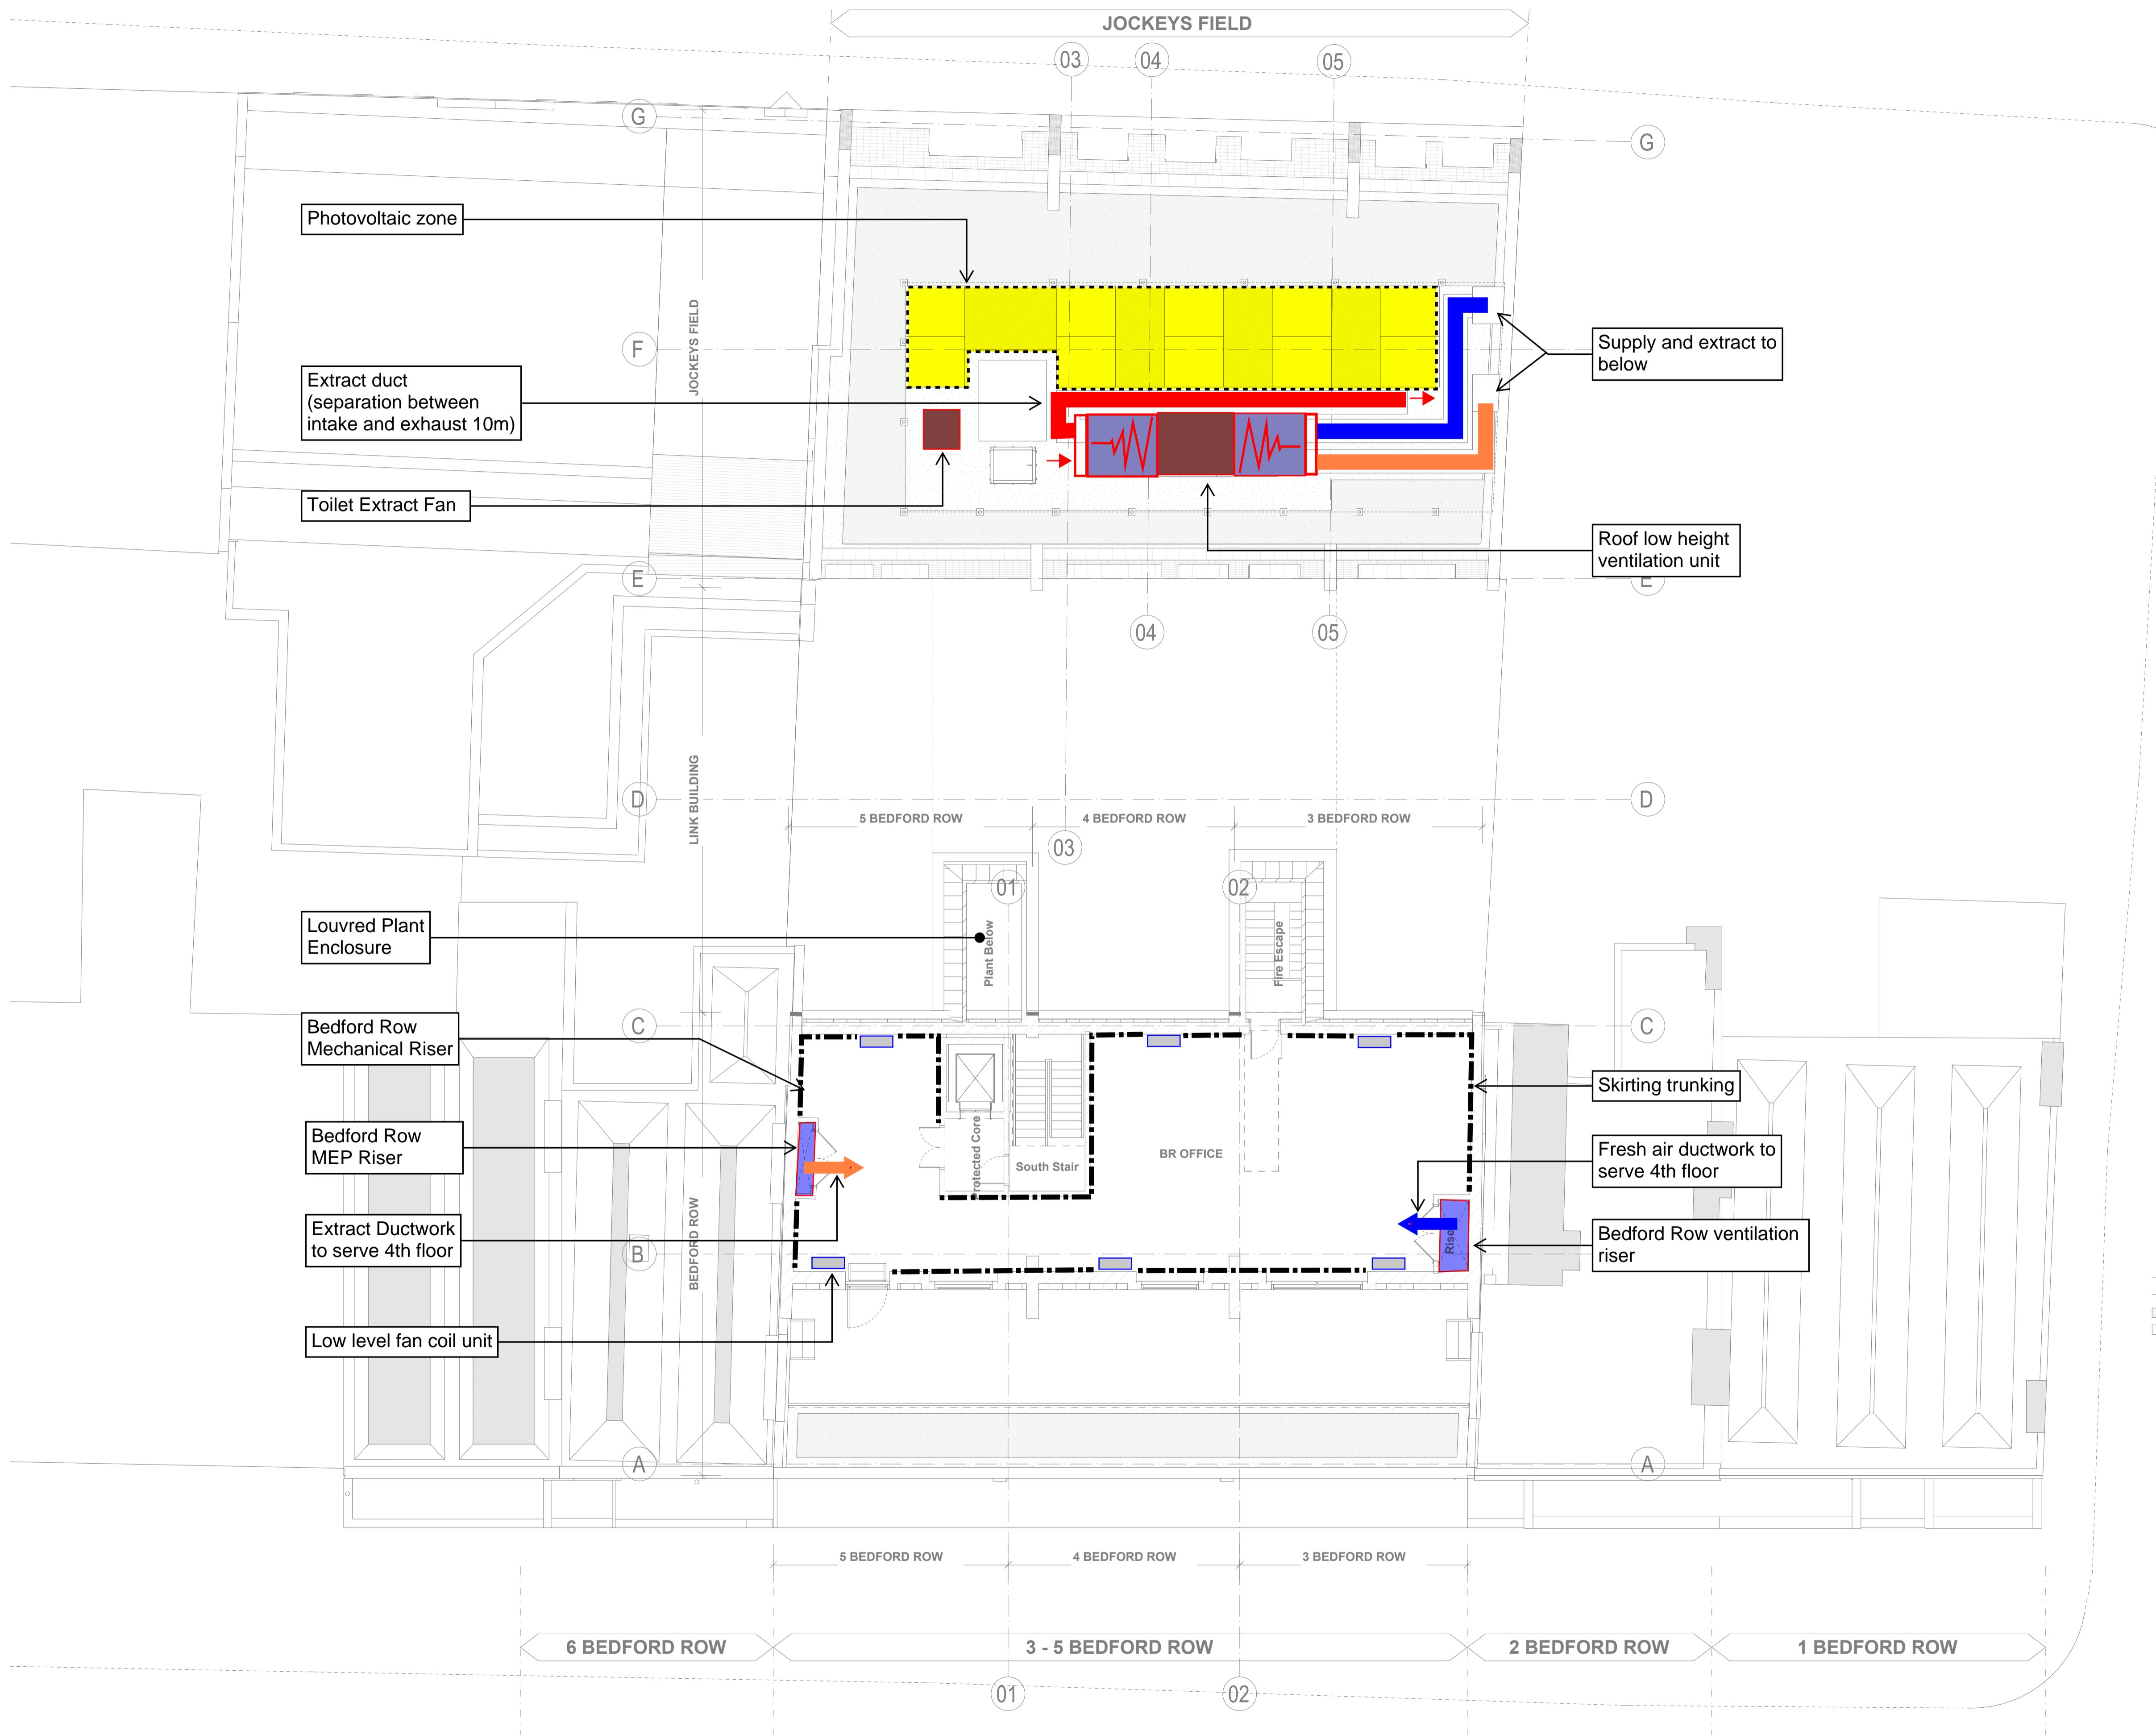

P2	Oct 22	Stage 2	
P1	Sep 22	Stage 2	
Rev	Date	Description	DRN
Status PRELIMINARY			

**Cream**  
 Cream Engineering Services  
 204 Super Hall  
 Colliers,  
 Croydon, Surrey,  
 CR9 4EY  
 t: 01883 818370  
 www.creamengineering.co.uk

Client: FROGMORE ESTATES

Architect: HÛT ARCHITECTURE

Project: 3 - 5 BEDFORD ROW LONDON

Drawing: FOURTH FLOOR SERVICES PRINCIPLES

Filename: 2221-CES-BR Job No: 2221

Date: AUG 2022 Scale: 1:100 @ A1

Drg No: 2221-CES-BR-ZZ-04-DR-Z-1001 Revision: P2

This drawing is property of Cream Engineering Services Ltd. Copyright is reserved by Cream Engineering Services Ltd and the drawing shall not be copied, reproduced or otherwise used without consent of C.