



35 and 37 Fairfax place Site Boundary

Project
35&37 Fairfax Place

Drawing Title
Site Location

Drawing Number
0081_0000

Project Number
0081

Status
PLANNING

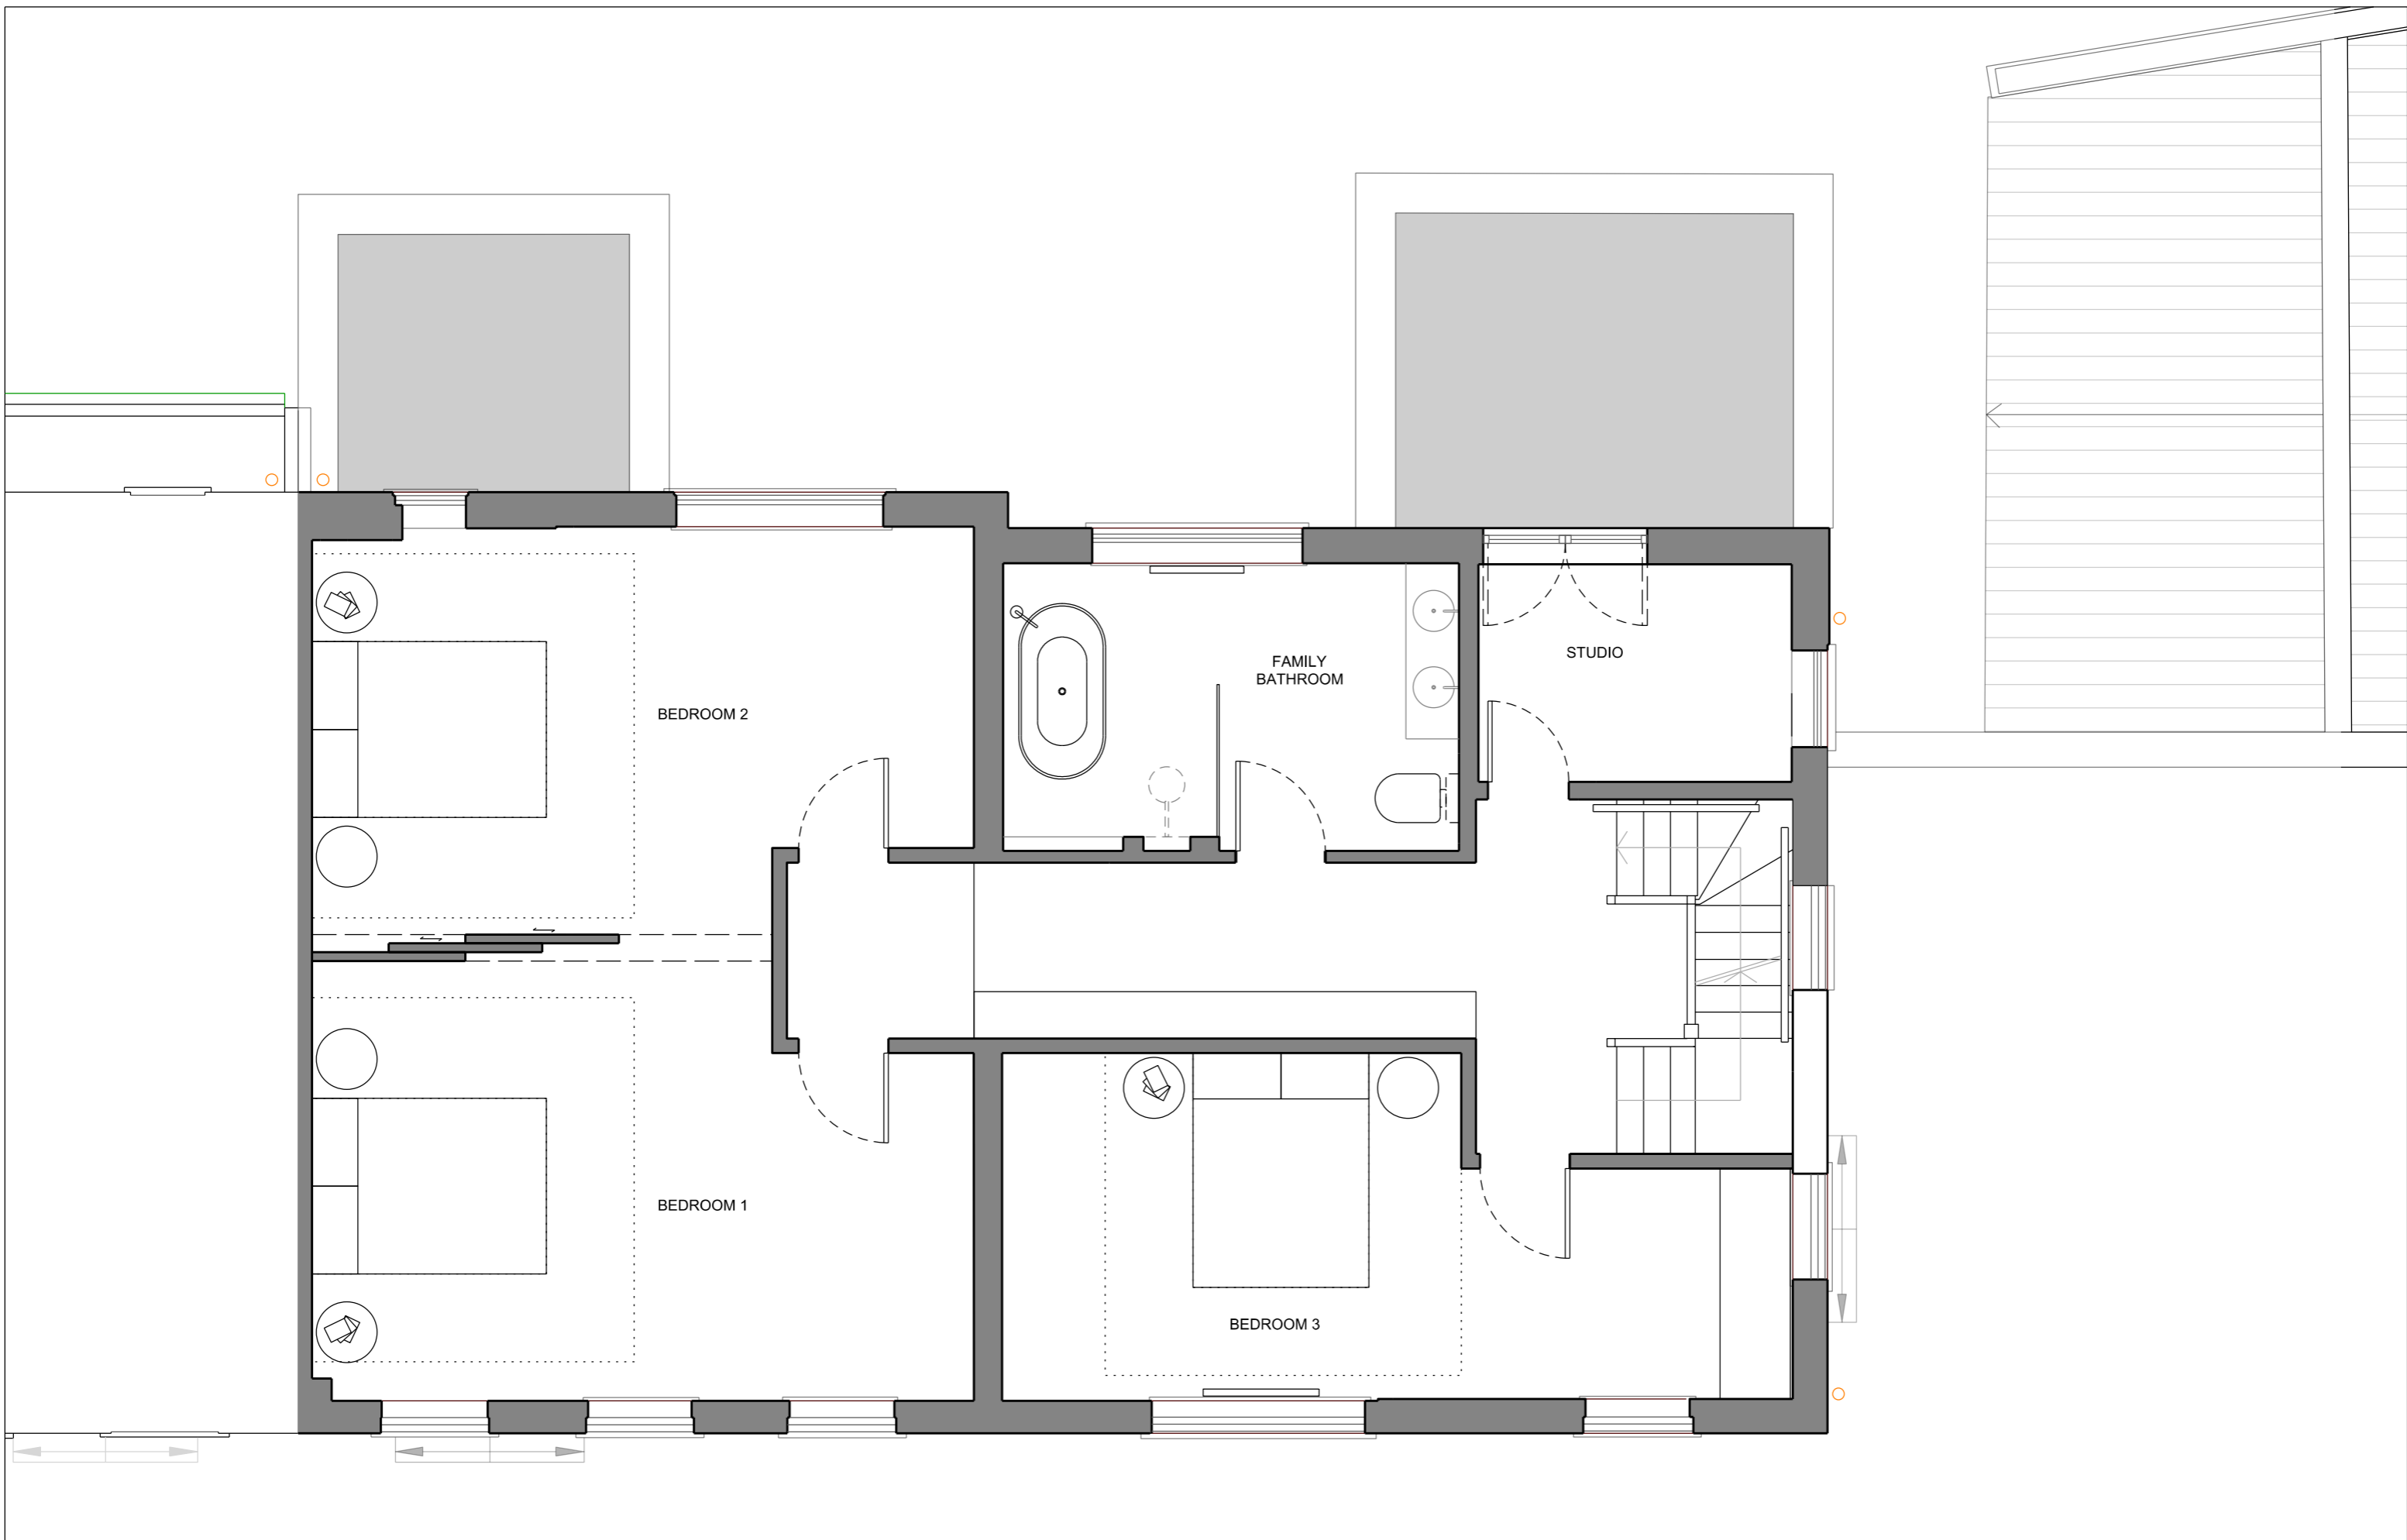
Rev
P2 31.10.22

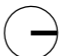

Date
19.05.22

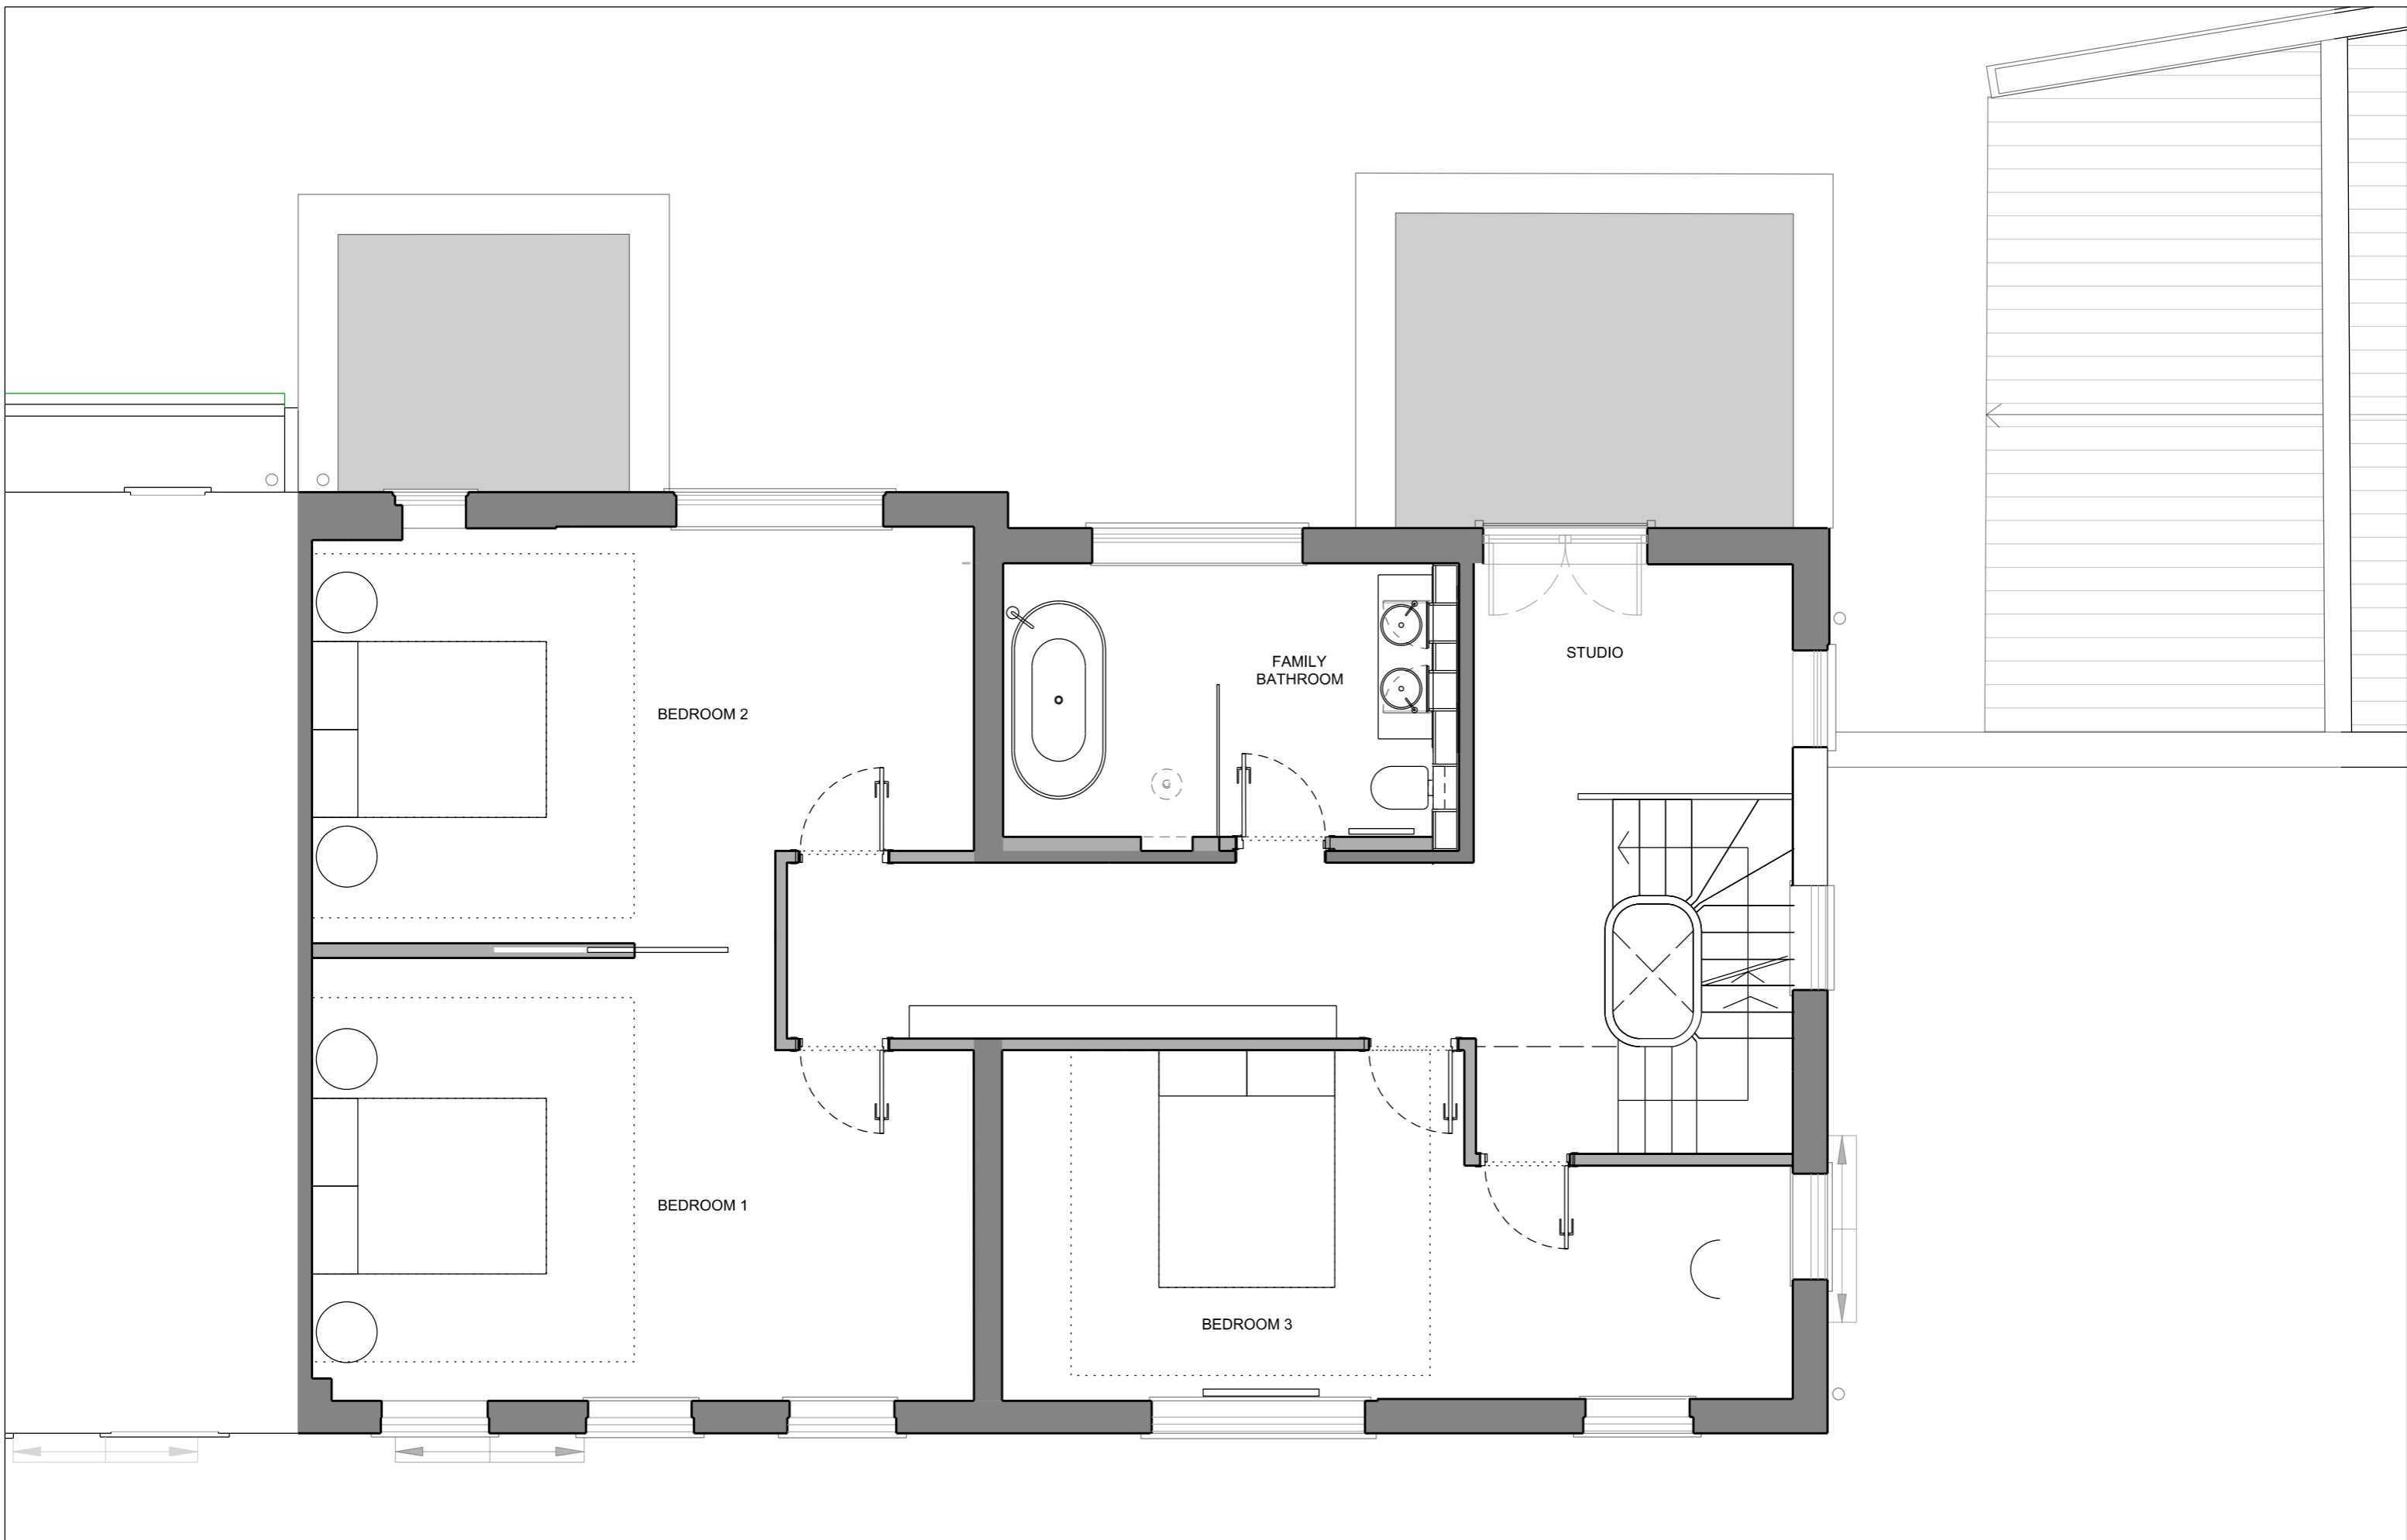
Scale at A3
1:1250

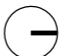

Client
Anna Orel & Noah Ellis

Stefan Shaw Studio



Project 35&37 Fairfax Place	Drawing Title Existing First floor plan Drawing Number 0081_1001	Project Number 0081	Status PLANNING	Rev P2 31.10.22 Date 19.05.22	Scale at A3 1:50  	Client Anna Orel & Noah Ellis	Stefan Shaw Studio
---	---	-------------------------------	---------------------------	--	--	---	---------------------------



Project 35&37 Fairfax Place	Drawing Title Proposed First floor plan Drawing Number 0081_1101	Project Number 0081	Status PLANNING	Rev P2 31.10.22 Date 19.05.22	Scale at A3 1:50  	Client Anna Orel & Noah Ellis	Stefan Shaw Studio
---	---	-------------------------------	---------------------------	--	--	---	---------------------------

Materials

- 1. Red brick
- 2. Double glazed side hinge aluminium window
- 3. Double glazed sliding aluminium door



35&37 FAIRFAX PLACE: APPLICATION SITE

33 FAIRFAX PLACE

Project 35&37 Fairfax Place	Drawing Title Existing Rear Elevation	Project Number 0081	Status PLANNING	Rev P2 31.10.22	Scale at A3 1:50	Client Anna Orel & Noah Ellis	Stefan Shaw Studio
	Drawing Number 0081_3002			Date 19.05.22			

Materials

- 1. Red brick
- 2. New double glazed side hinge timber door to match existing.
- 3. Safety glass Juliet balcony



35&37 FAIRFAX PLACE: APPLICATION SITE

33 FAIRFAX PLACE

Project 35&37 Fairfax Place	Drawing Title Proposed Rear Elevation	Project Number 0081	Status PLANNING	Rev P2 31.10.22	Scale at A3 1:50	Client Anna Orel & Noah Ellis	Stefan Shaw Studio
	Drawing Number 0081_3102			Date 19.05.22			

