

BARR GAZETAS



KEY :

- Riser - Elephant grating grille to floor.
- Raised access floor
- Porcelain tile floor finish. Wc's and common parts
- Porcelain tile mosaic pattern made up of 3 tile colours
- Carpet (Bolon) finish to existing stair with polished brass nosings
- Metal stair, painted black finish with aluminium nosing

- Stainless Steel threshold trim.
- Black metal threshold trim

Refer to manufacturers specs numbered as below:

Tile: WC and common parts	A
Tile: Mosaic pattern	A,B,C
Tile: reception borders	D
Tile: reception field	E
Raised access floor	F
Timber floor	G
Carpet/Bolon	H

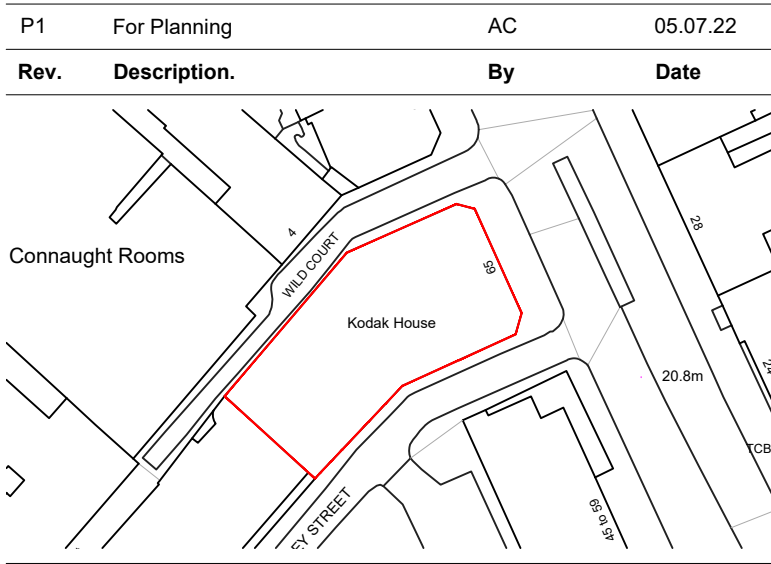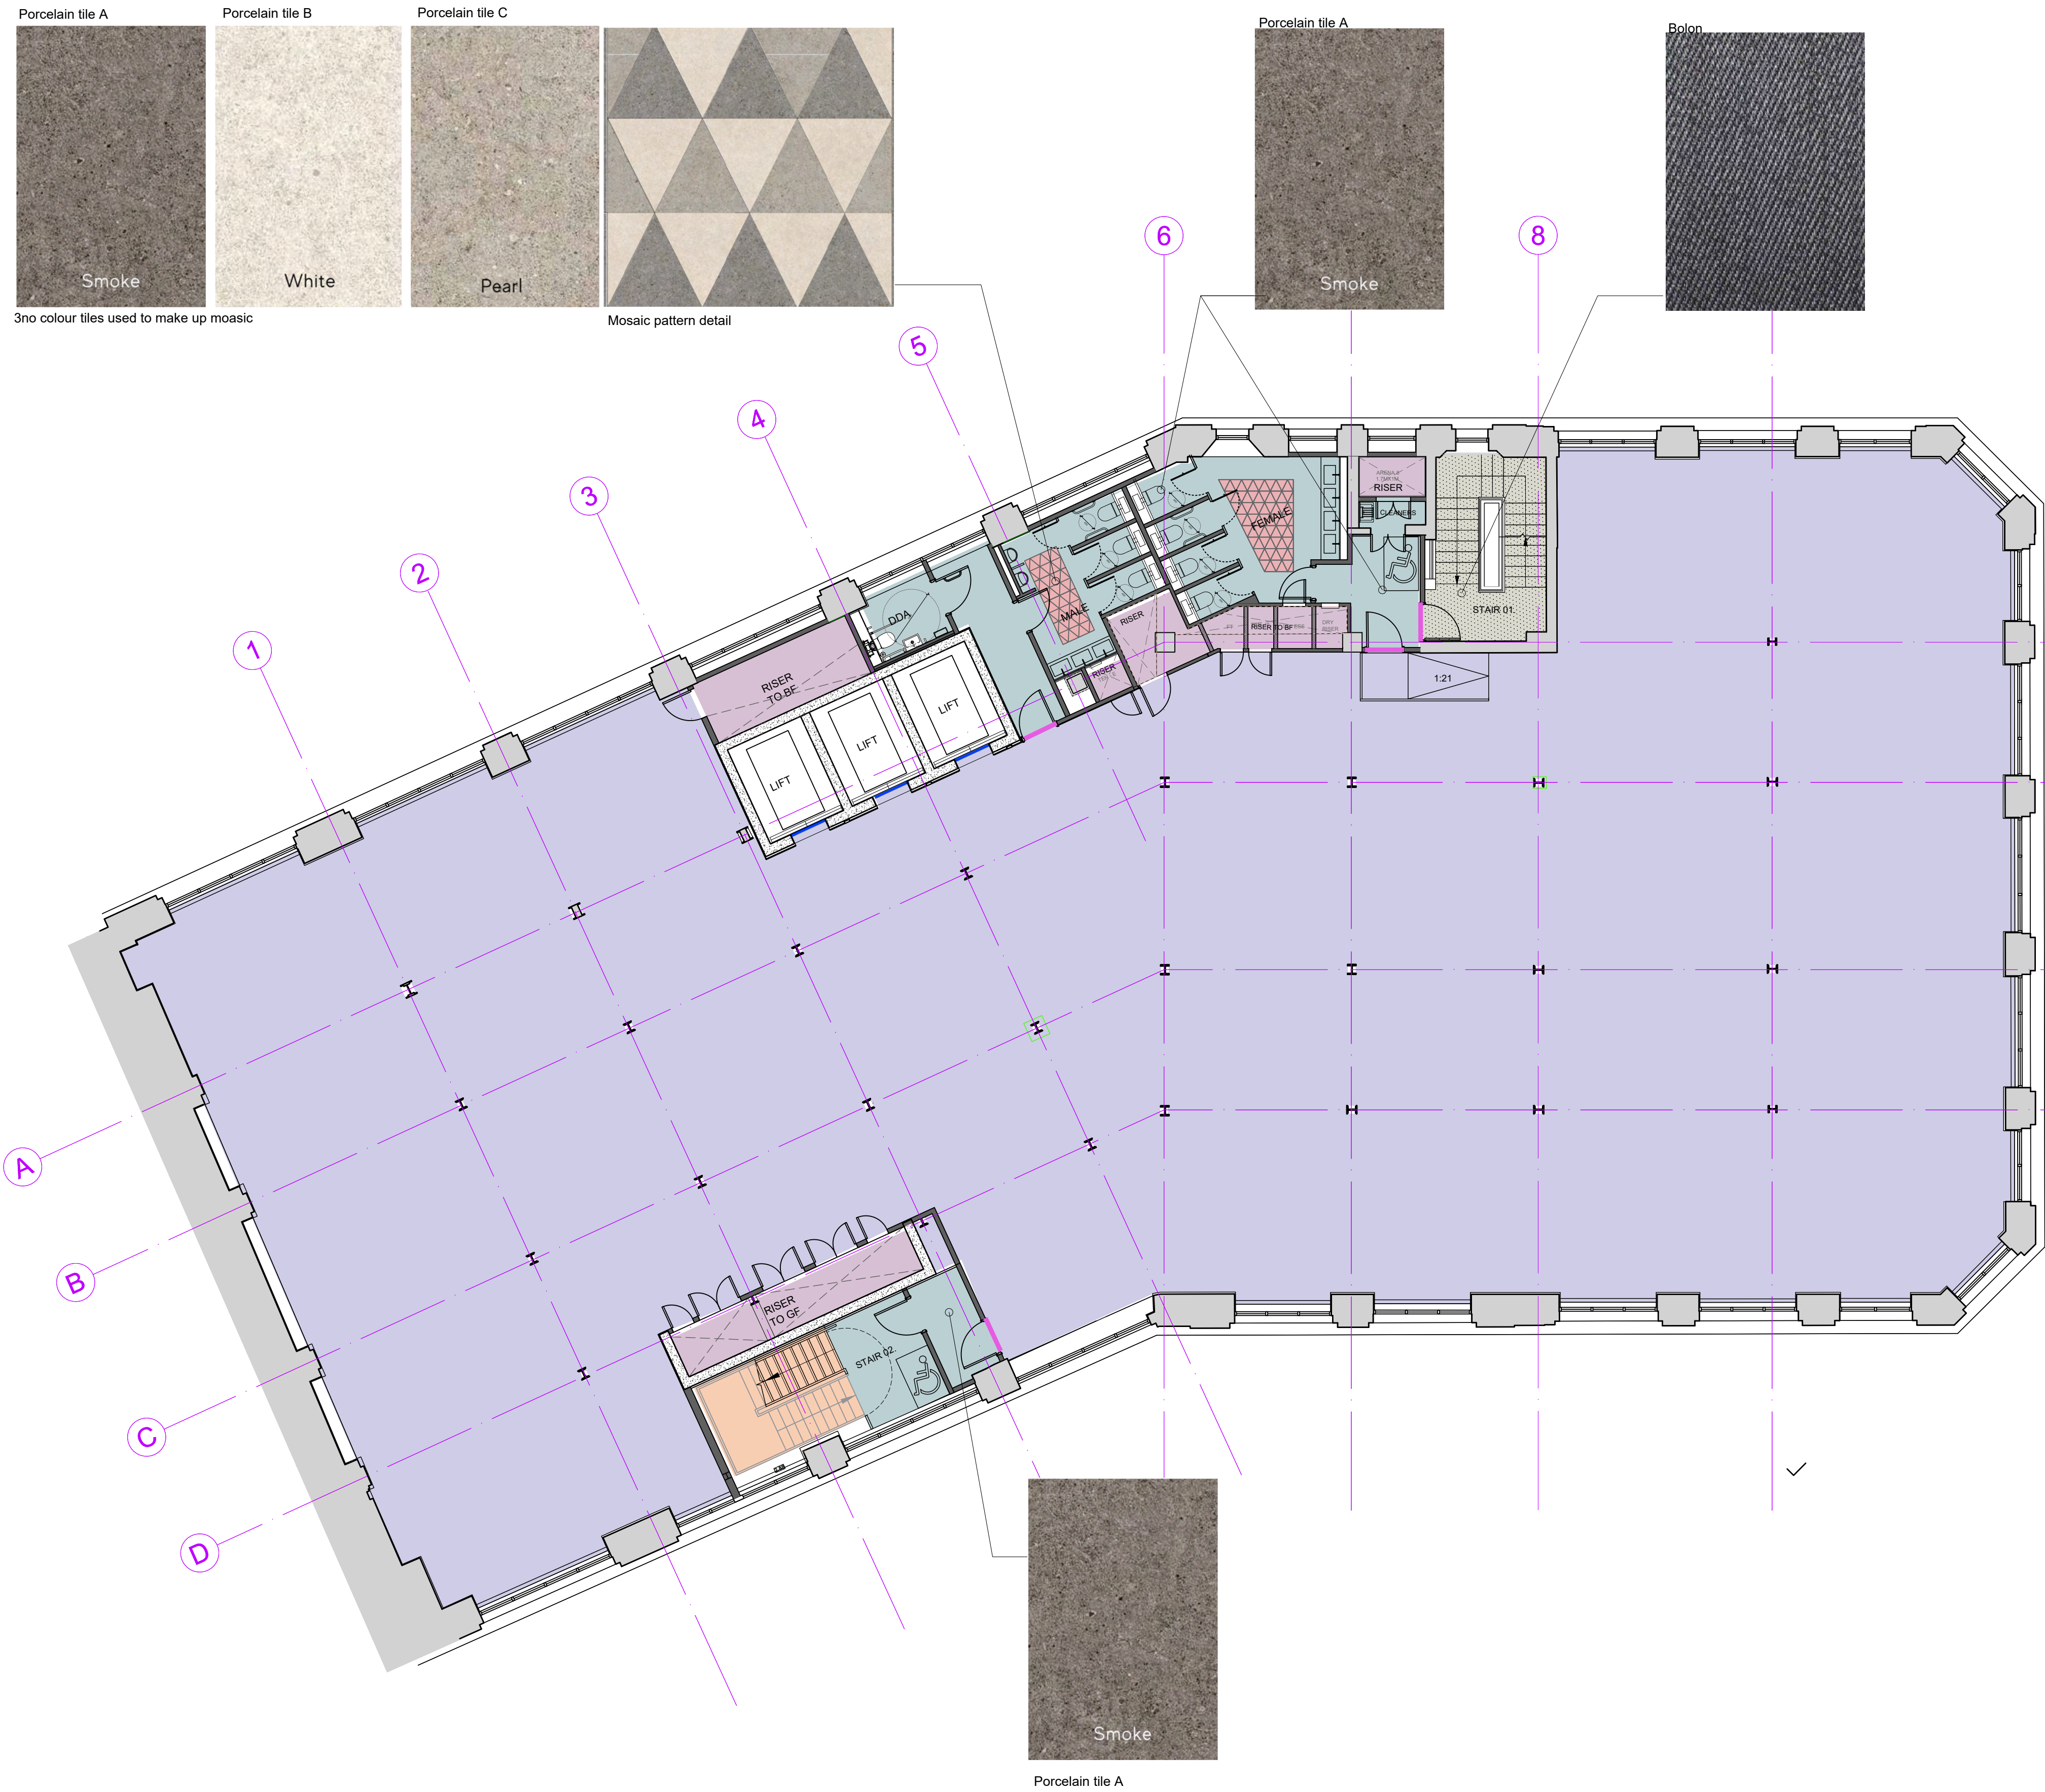

Client			
Kings Keeley Limited C/o Clearbell Capital LLP			
Project			
65 Kingsway - Base Scheme			
Title			
Proposed Second Floor Finishes			
Status	Purpose of issue	RIBA stage	
S2	For Planning	2	
Project No.	Drawn	Checked	Scale
1914	FB	TJ	1:100 @ A1 1:200 @ A3
Rev.			P1

Drawing No.
1914-BG-01-01-DR-A-40.253

Do not scale from this drawing. The Contractor is to take and check all dimensions on site before work commences. Discrepancies must be reported to the Architect. Subcontractors must verify all dimensions on site before making a shop drawing or commencing manufacturing. This drawing is copyright. ©

© Copyright Barr Gazetas Ltd.
A 10 Heddon Street, London, W1B 4BG
T 0207 638 5581
W www.barrgazetas.com

01 Proposed Second Floor Finishes
20.204 1:100@A1, 1:200@A3