



Existing Section 1-1

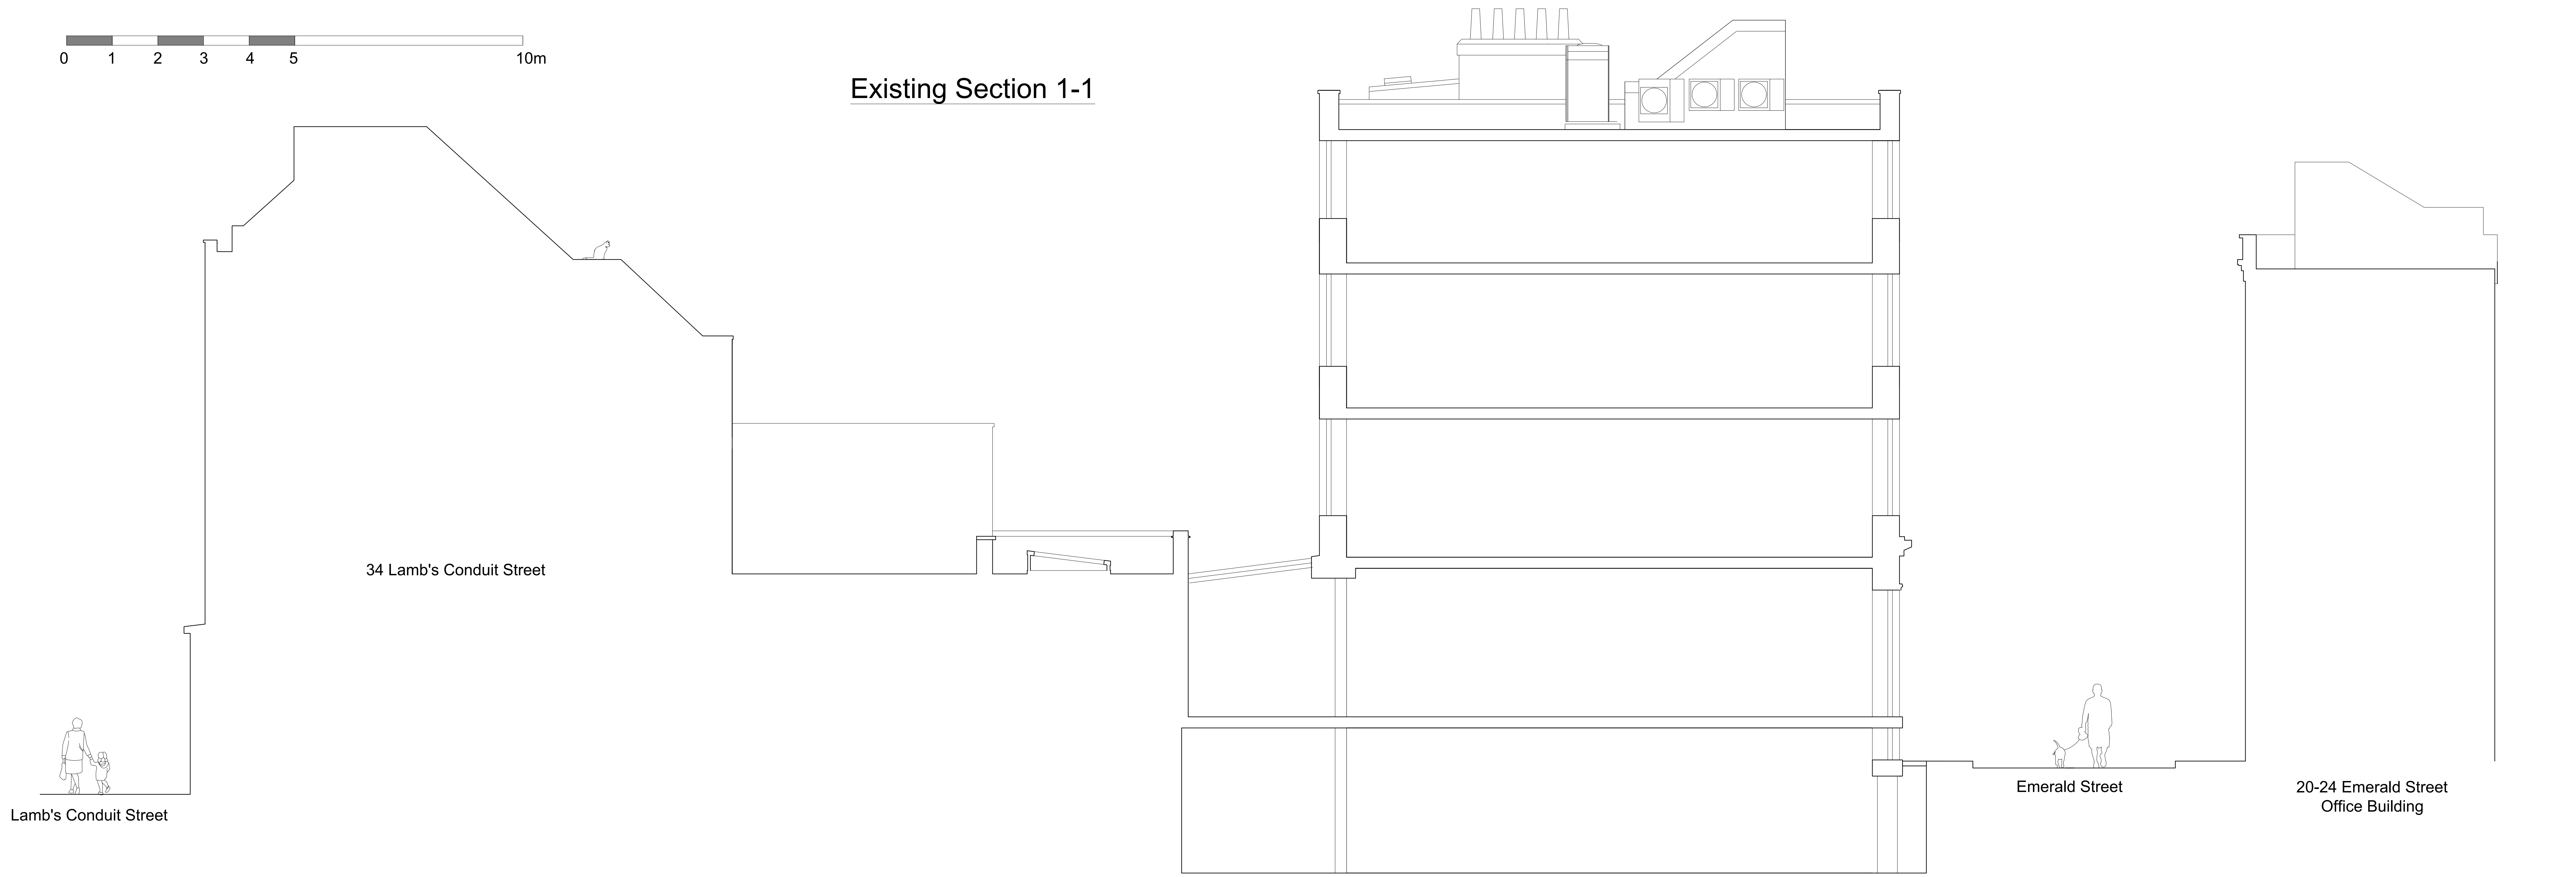

Existing Section 2-2

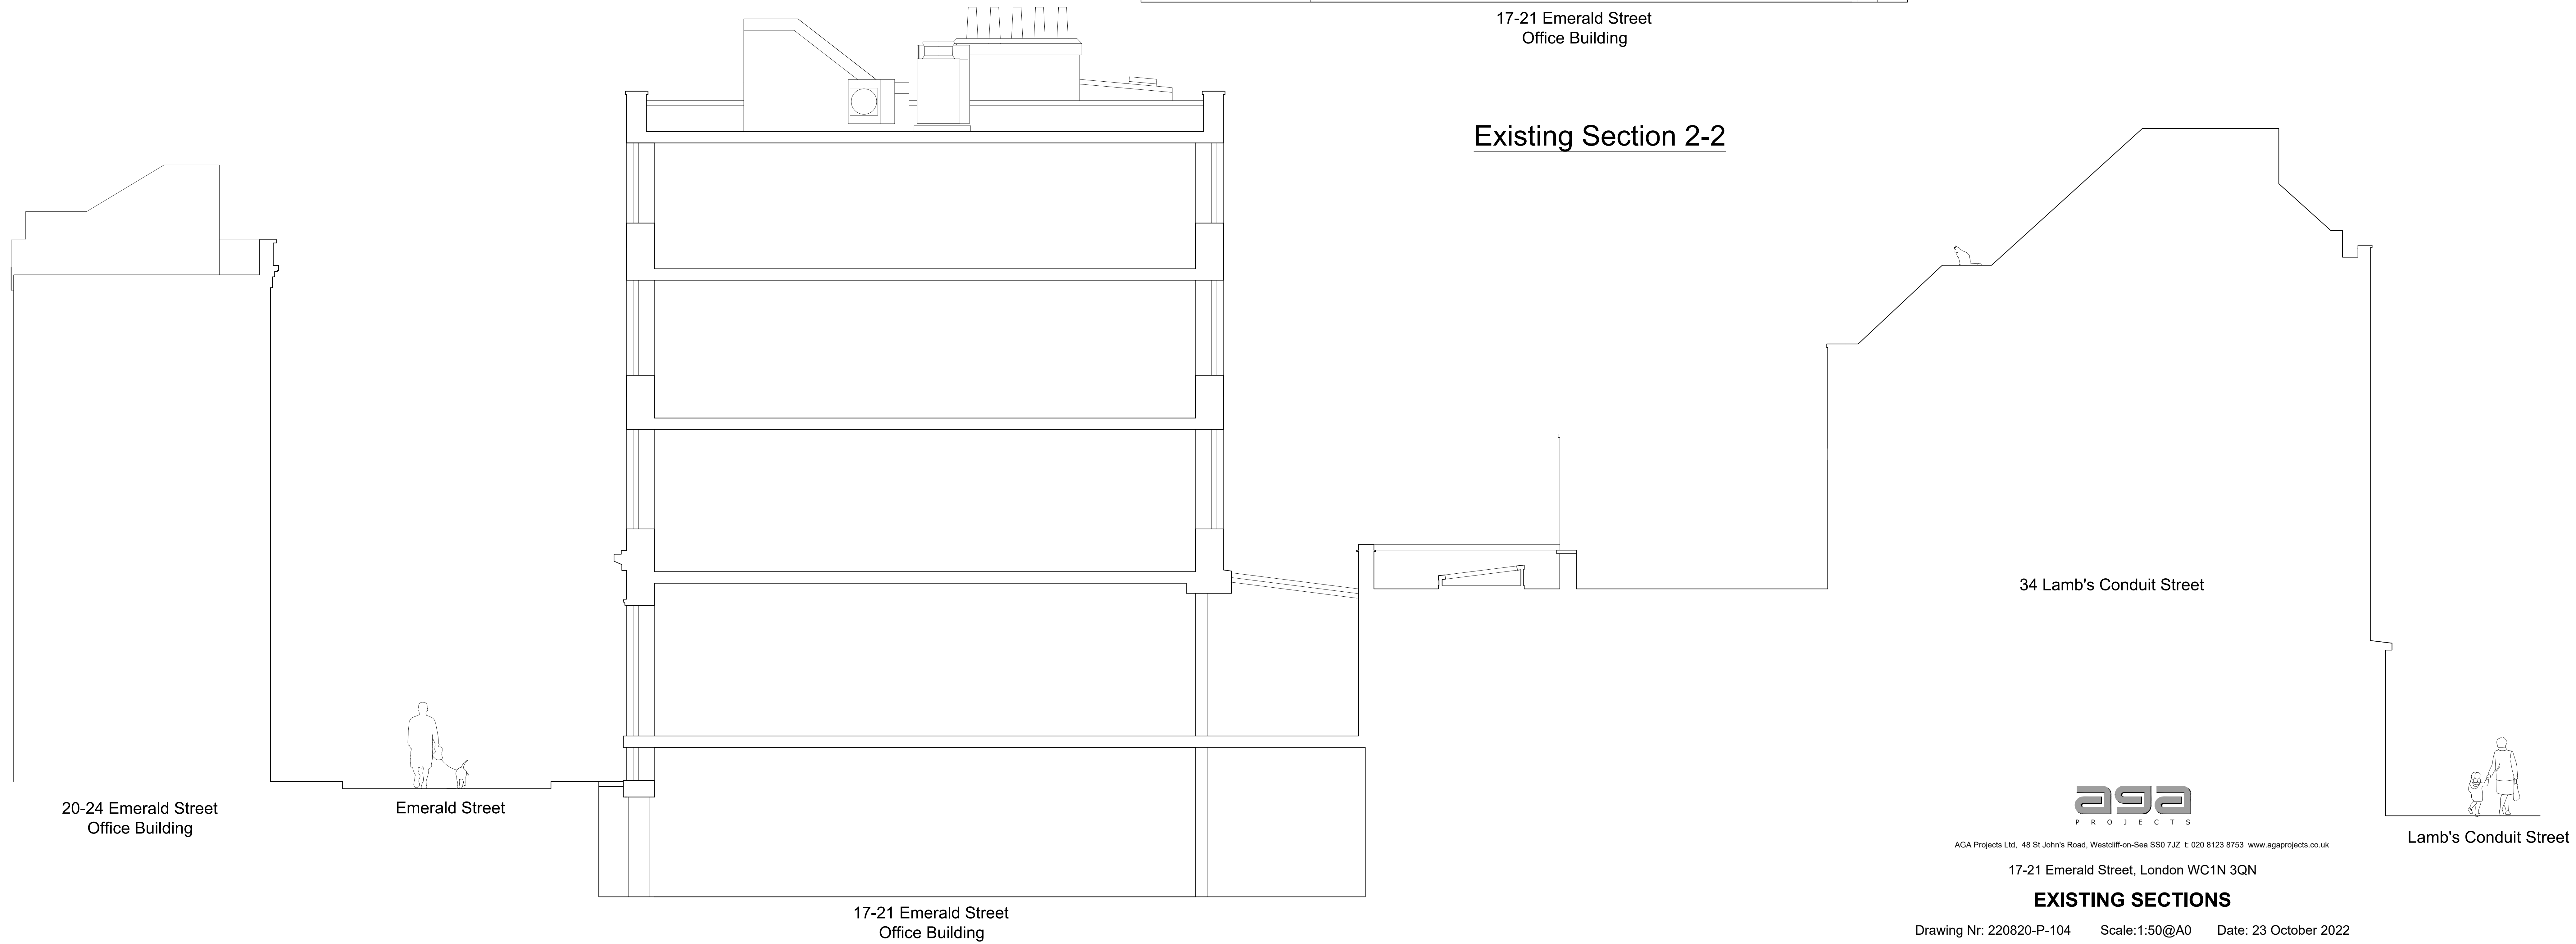

AGA Projects Ltd, 48 St John's Road, Westcliff-on-Sea SS0 7JZ t: 020 8123 8753 www.agaprojects.co.uk

17-21 Emerald Street, London WC1N 3QN

EXISTING SECTIONS

Drawing Nr: 220820-P-104 Scale:1:50@A0 Date: 23 October 2022