


Proposed Section 1-1

Proposed Free Standing  
A/C Unit 1 x Daikin 3.5kw RXM35M9

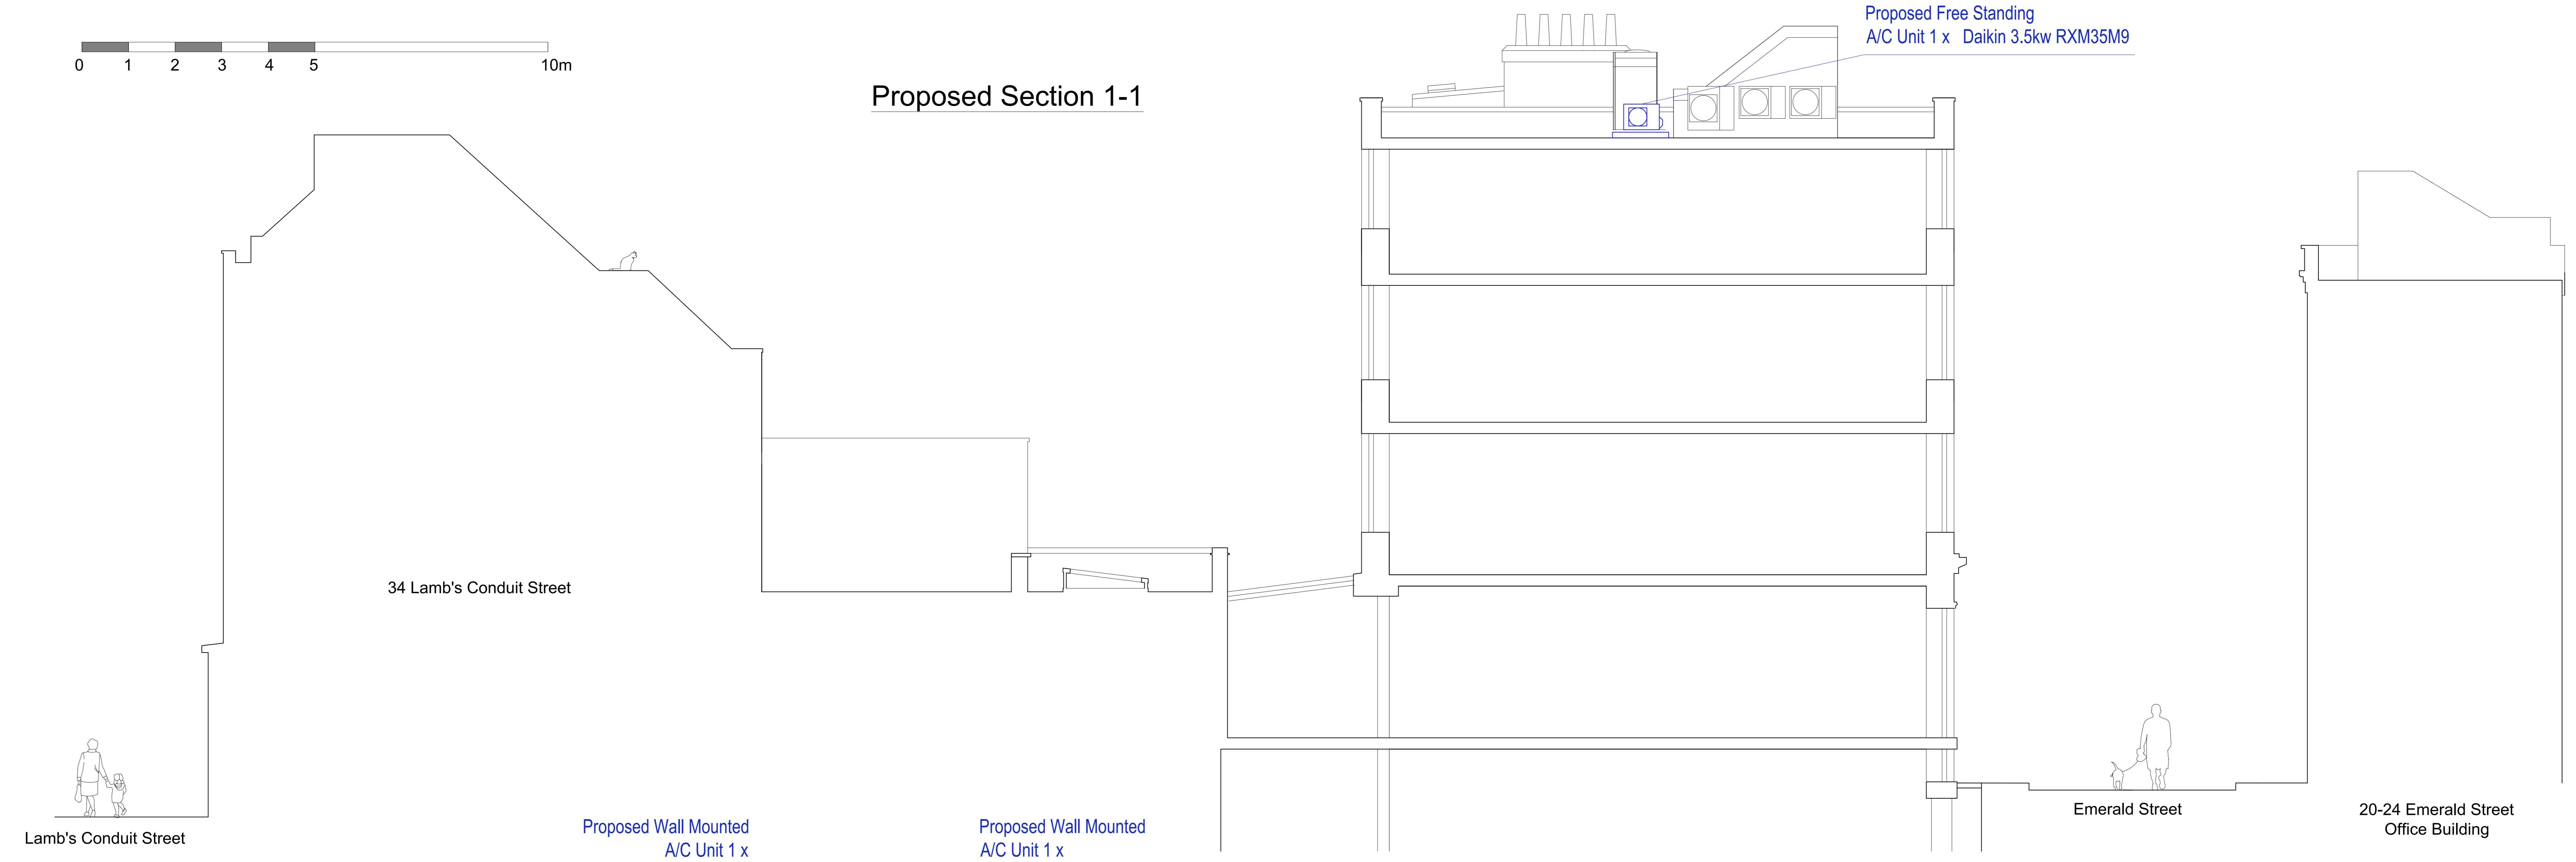


Proposed Wall Mounted  
A/C Unit 1 x  
Daikin 3.5kw RXM35R9

Proposed Wall Mounted  
A/C Unit 1 x  
Daikin RZASG125MV1

Proposed Free Standing  
A/C Unit 1 x  
Daikin 3.5kw RZASG125MV1

Proposed Section 2-2

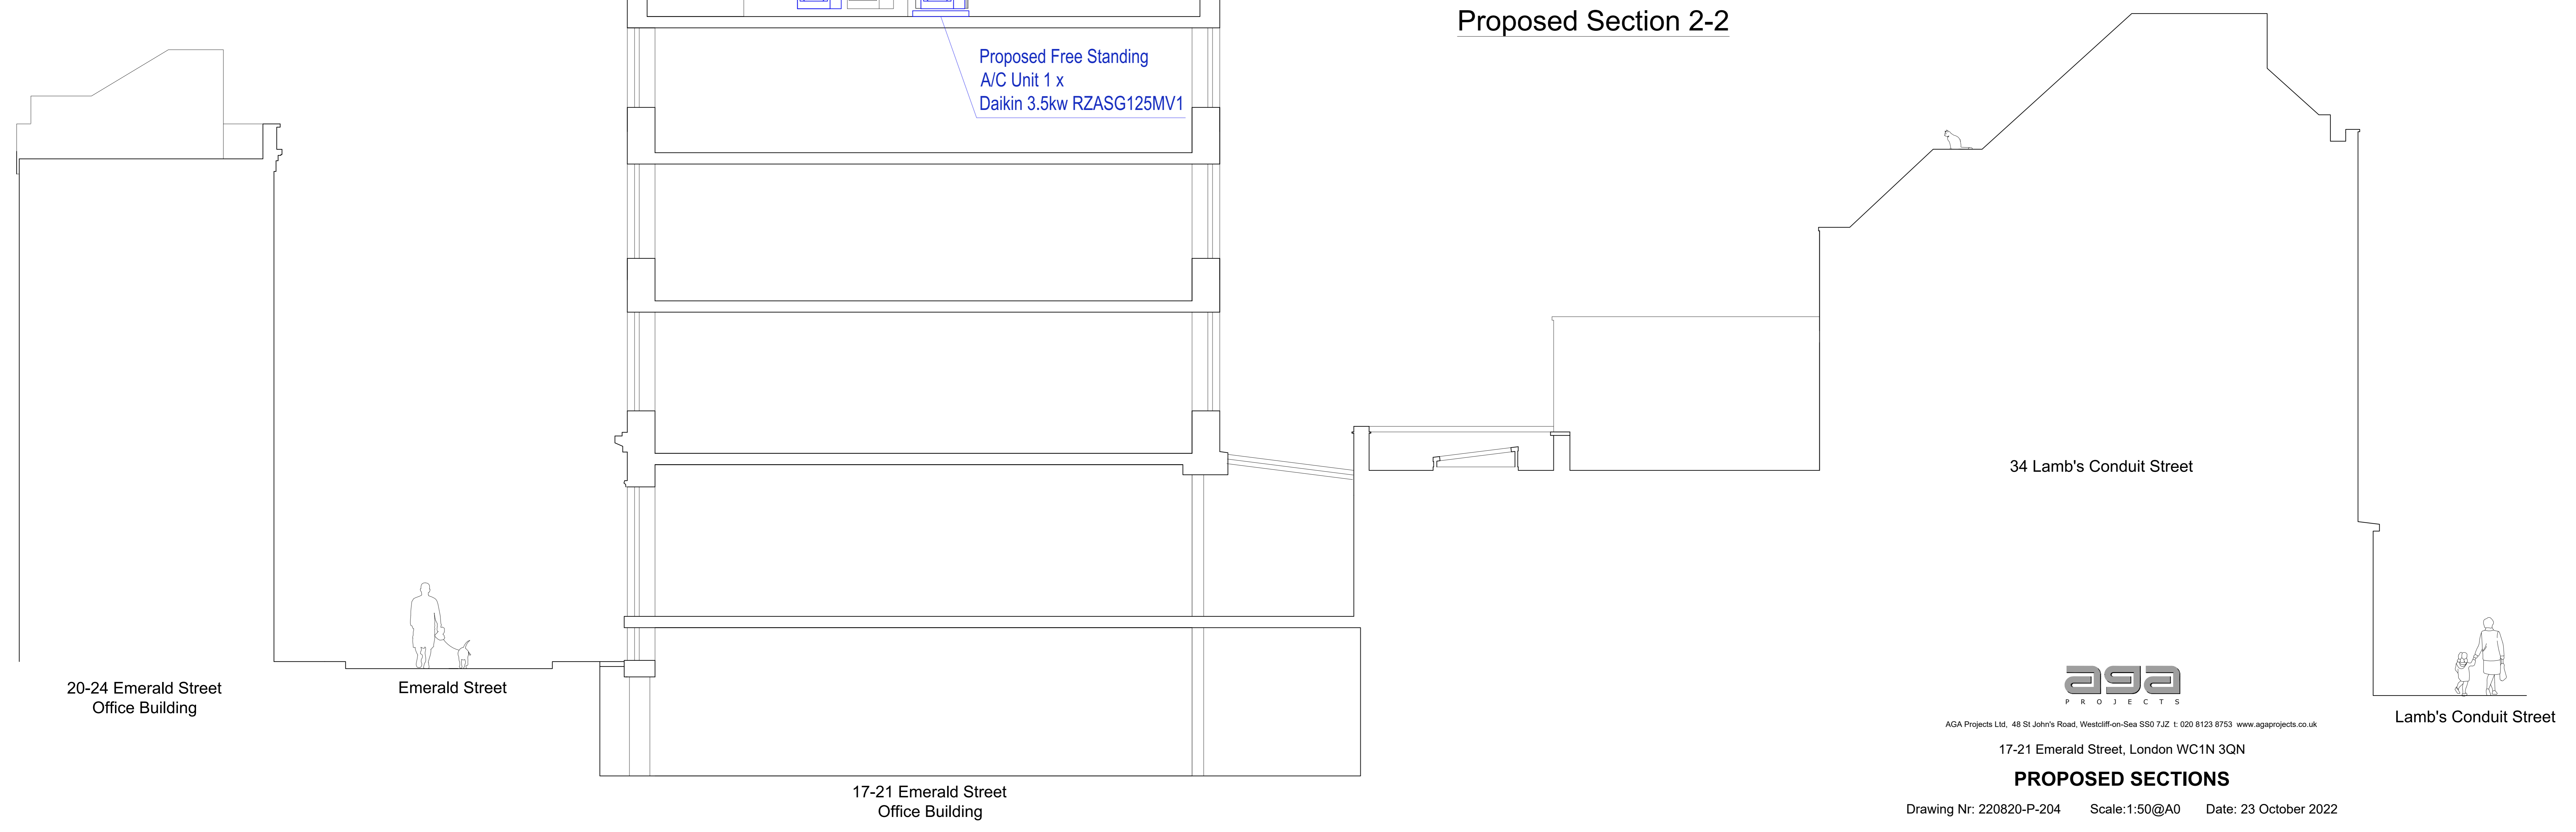

AGA Projects Ltd, 48 St John's Road, Westcliff-on-Sea SS0 7JZ t: 020 8123 8753 www.agaprojects.co.uk

17-21 Emerald Street, London WC1N 3QN

**PROPOSED SECTIONS**

Drawing Nr: 220820-P-204 Scale:1:50@A0 Date: 23 October 2022