



ISO A1 - 594mmx841mm

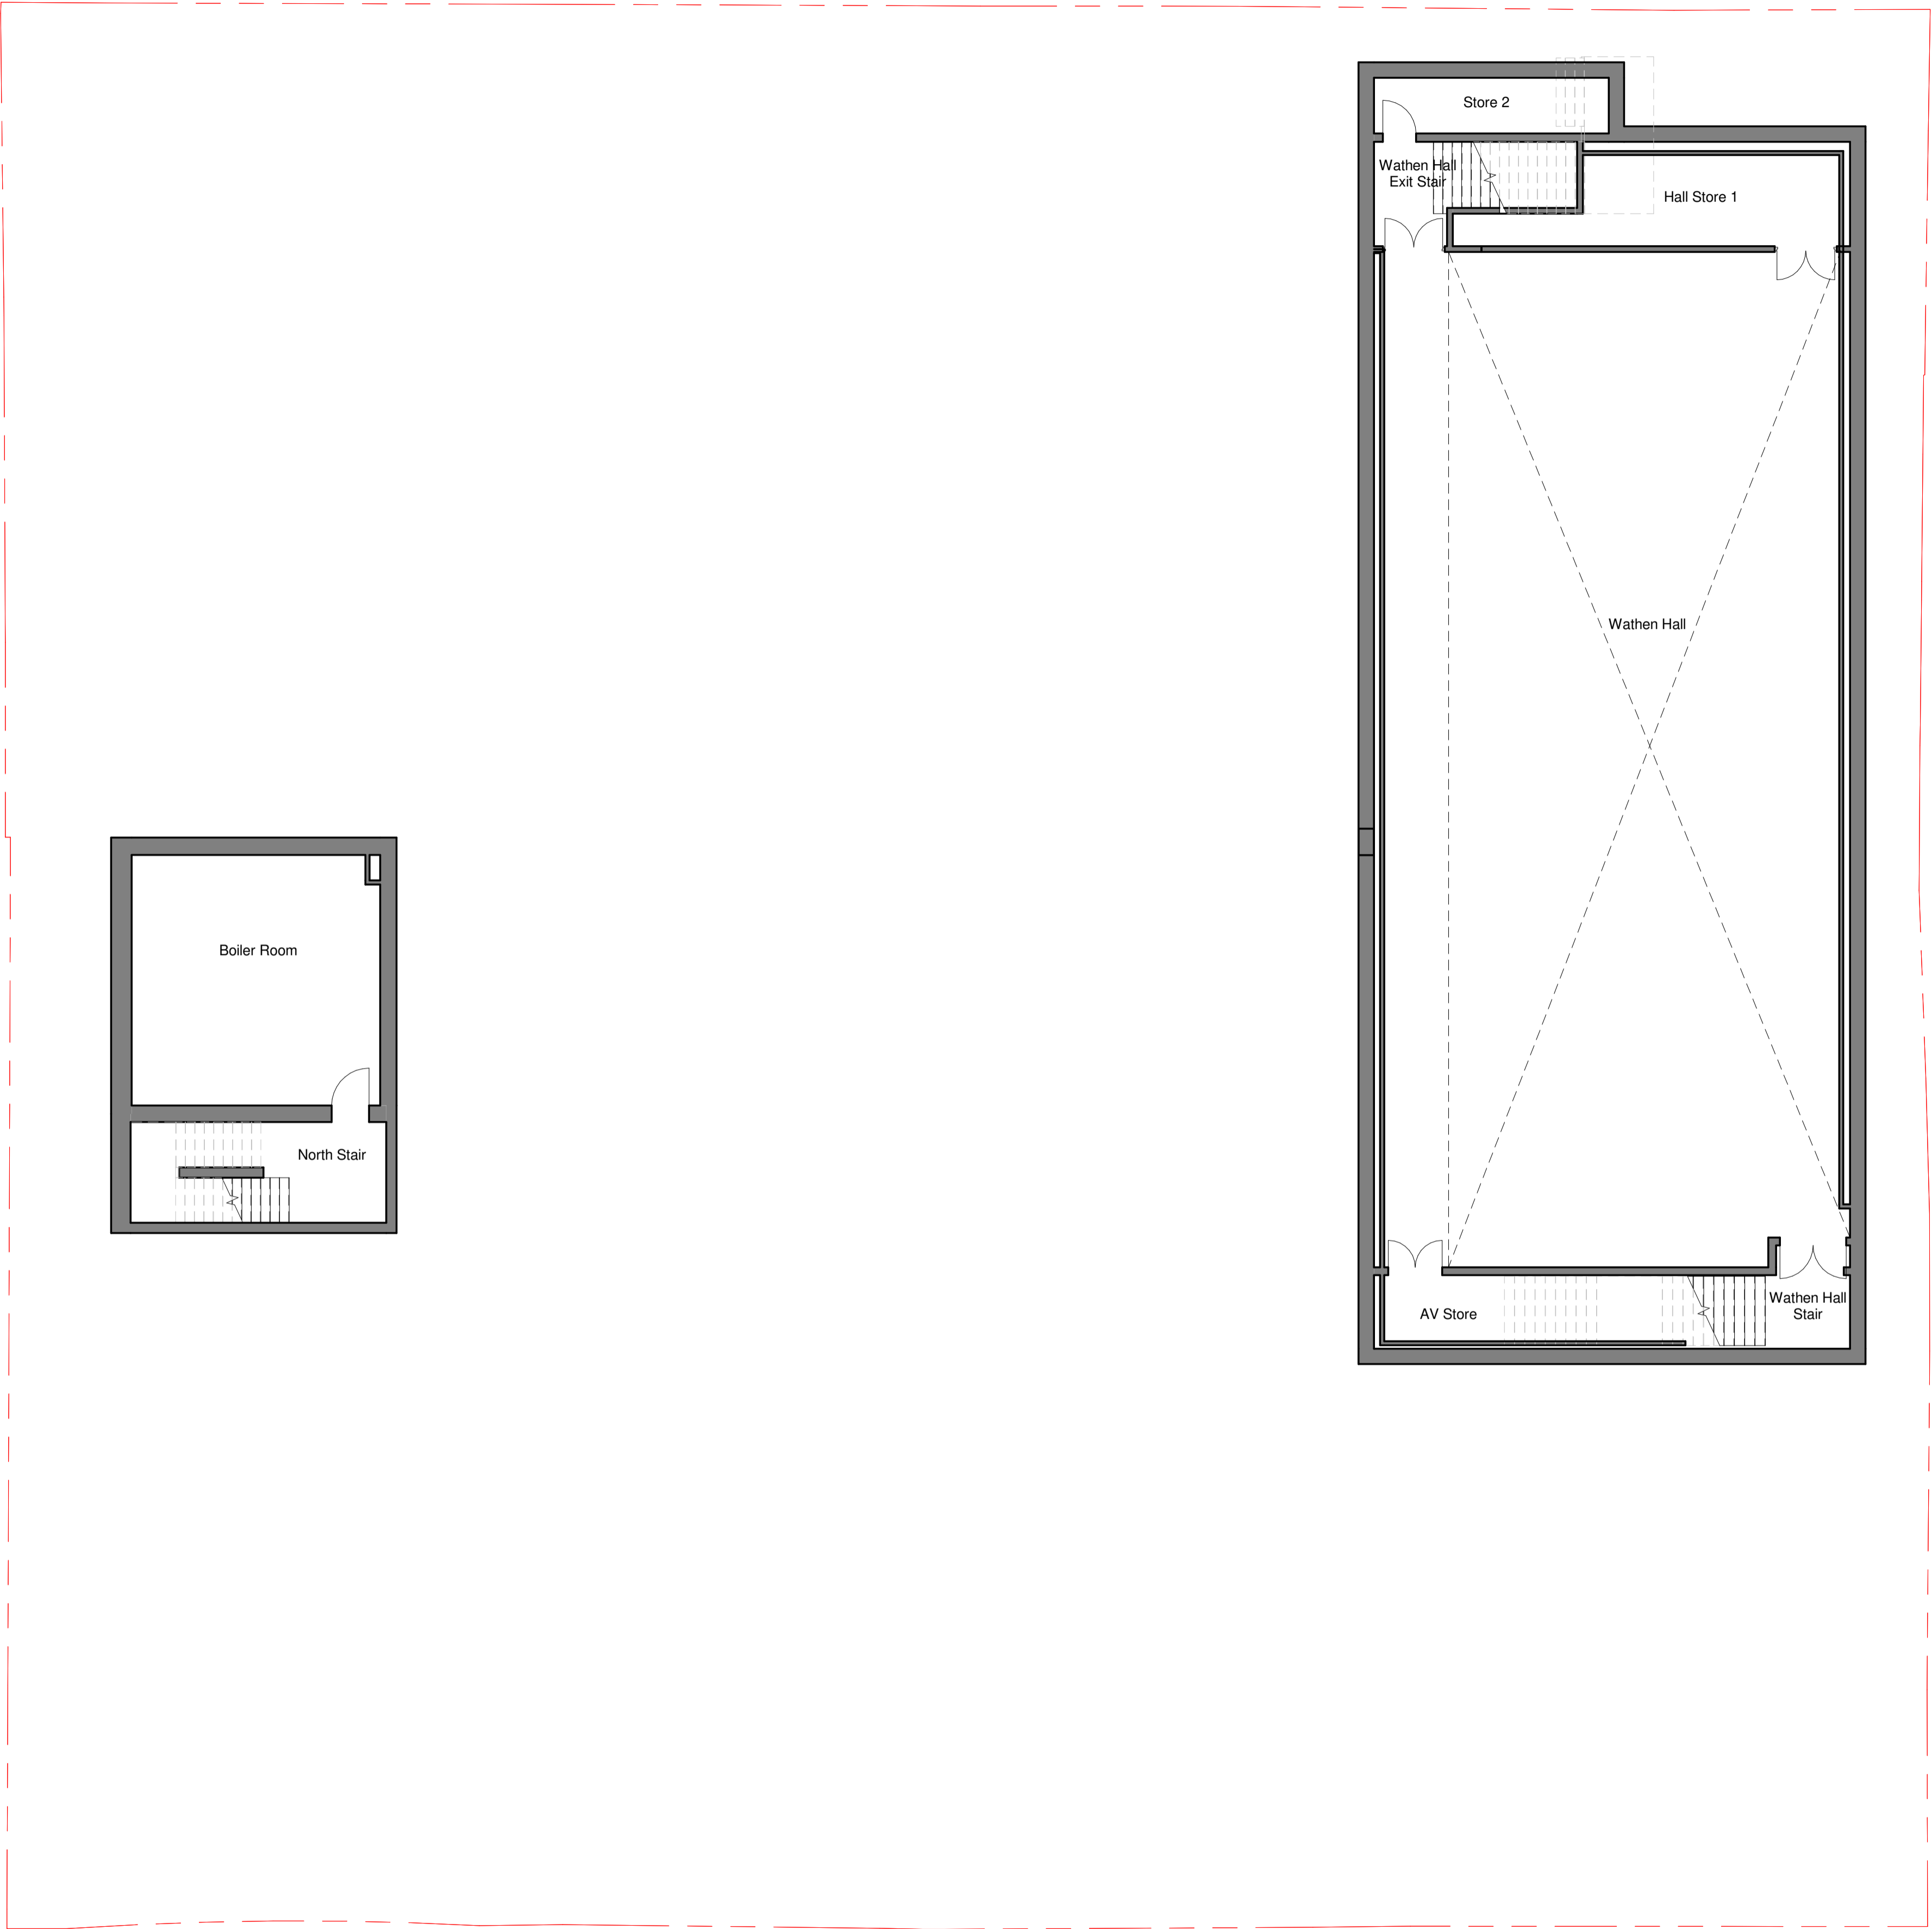

**EXISTING GA - BASEMENT**

1 : 100

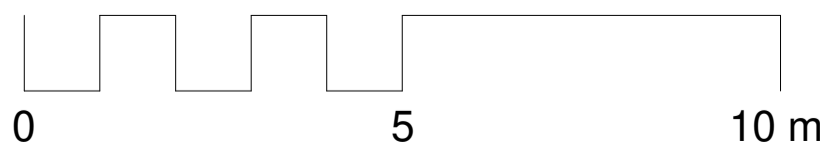

DATE	REVISION	REV	DRW	CHK
13/09/22	ISSUED FOR PLANNING	P01	RP	PA

This drawing has been prepared solely for the use of The Hall School and there are no representations of any kind made by NORR Consultants Limited to any party with whom NORR Consultants Limited has not entered into a contract

This drawing must not be used, reproduced or revised without written permission.

This drawing shall not be used for construction purposes until the "CONSTRUCTION" status appears under the Sheet Status.

Constructors must only work to figured dimensions which are to be checked on site. Do not scale from hard copy drawings

Keyplan


North Arrow

Detail Symbol

**NORR**  
NORR Consultants Limited.  
An Ingenium International Company


The Stanley Building,  
7 Pancras Square,  
London N1C 4AG  
England, UK  
norrr.com

Drawn RP	Date 08/09/2022
Checked PA	Date 08/09/2022
Scale 1 : 100 @ A1	
Client The Hall School	
Project The Hall Senior School - Proposed single storey extension over Wathen Hall and existing roof services adaptations	
Drawing Title EXISTING GA - BASEMENT	
Sheet Status S4 - FOR APPROVAL	
Project No. IALN220005	
Drawing No. HSS-NOR-XX- B1-DR-A-99001	Rev. P01

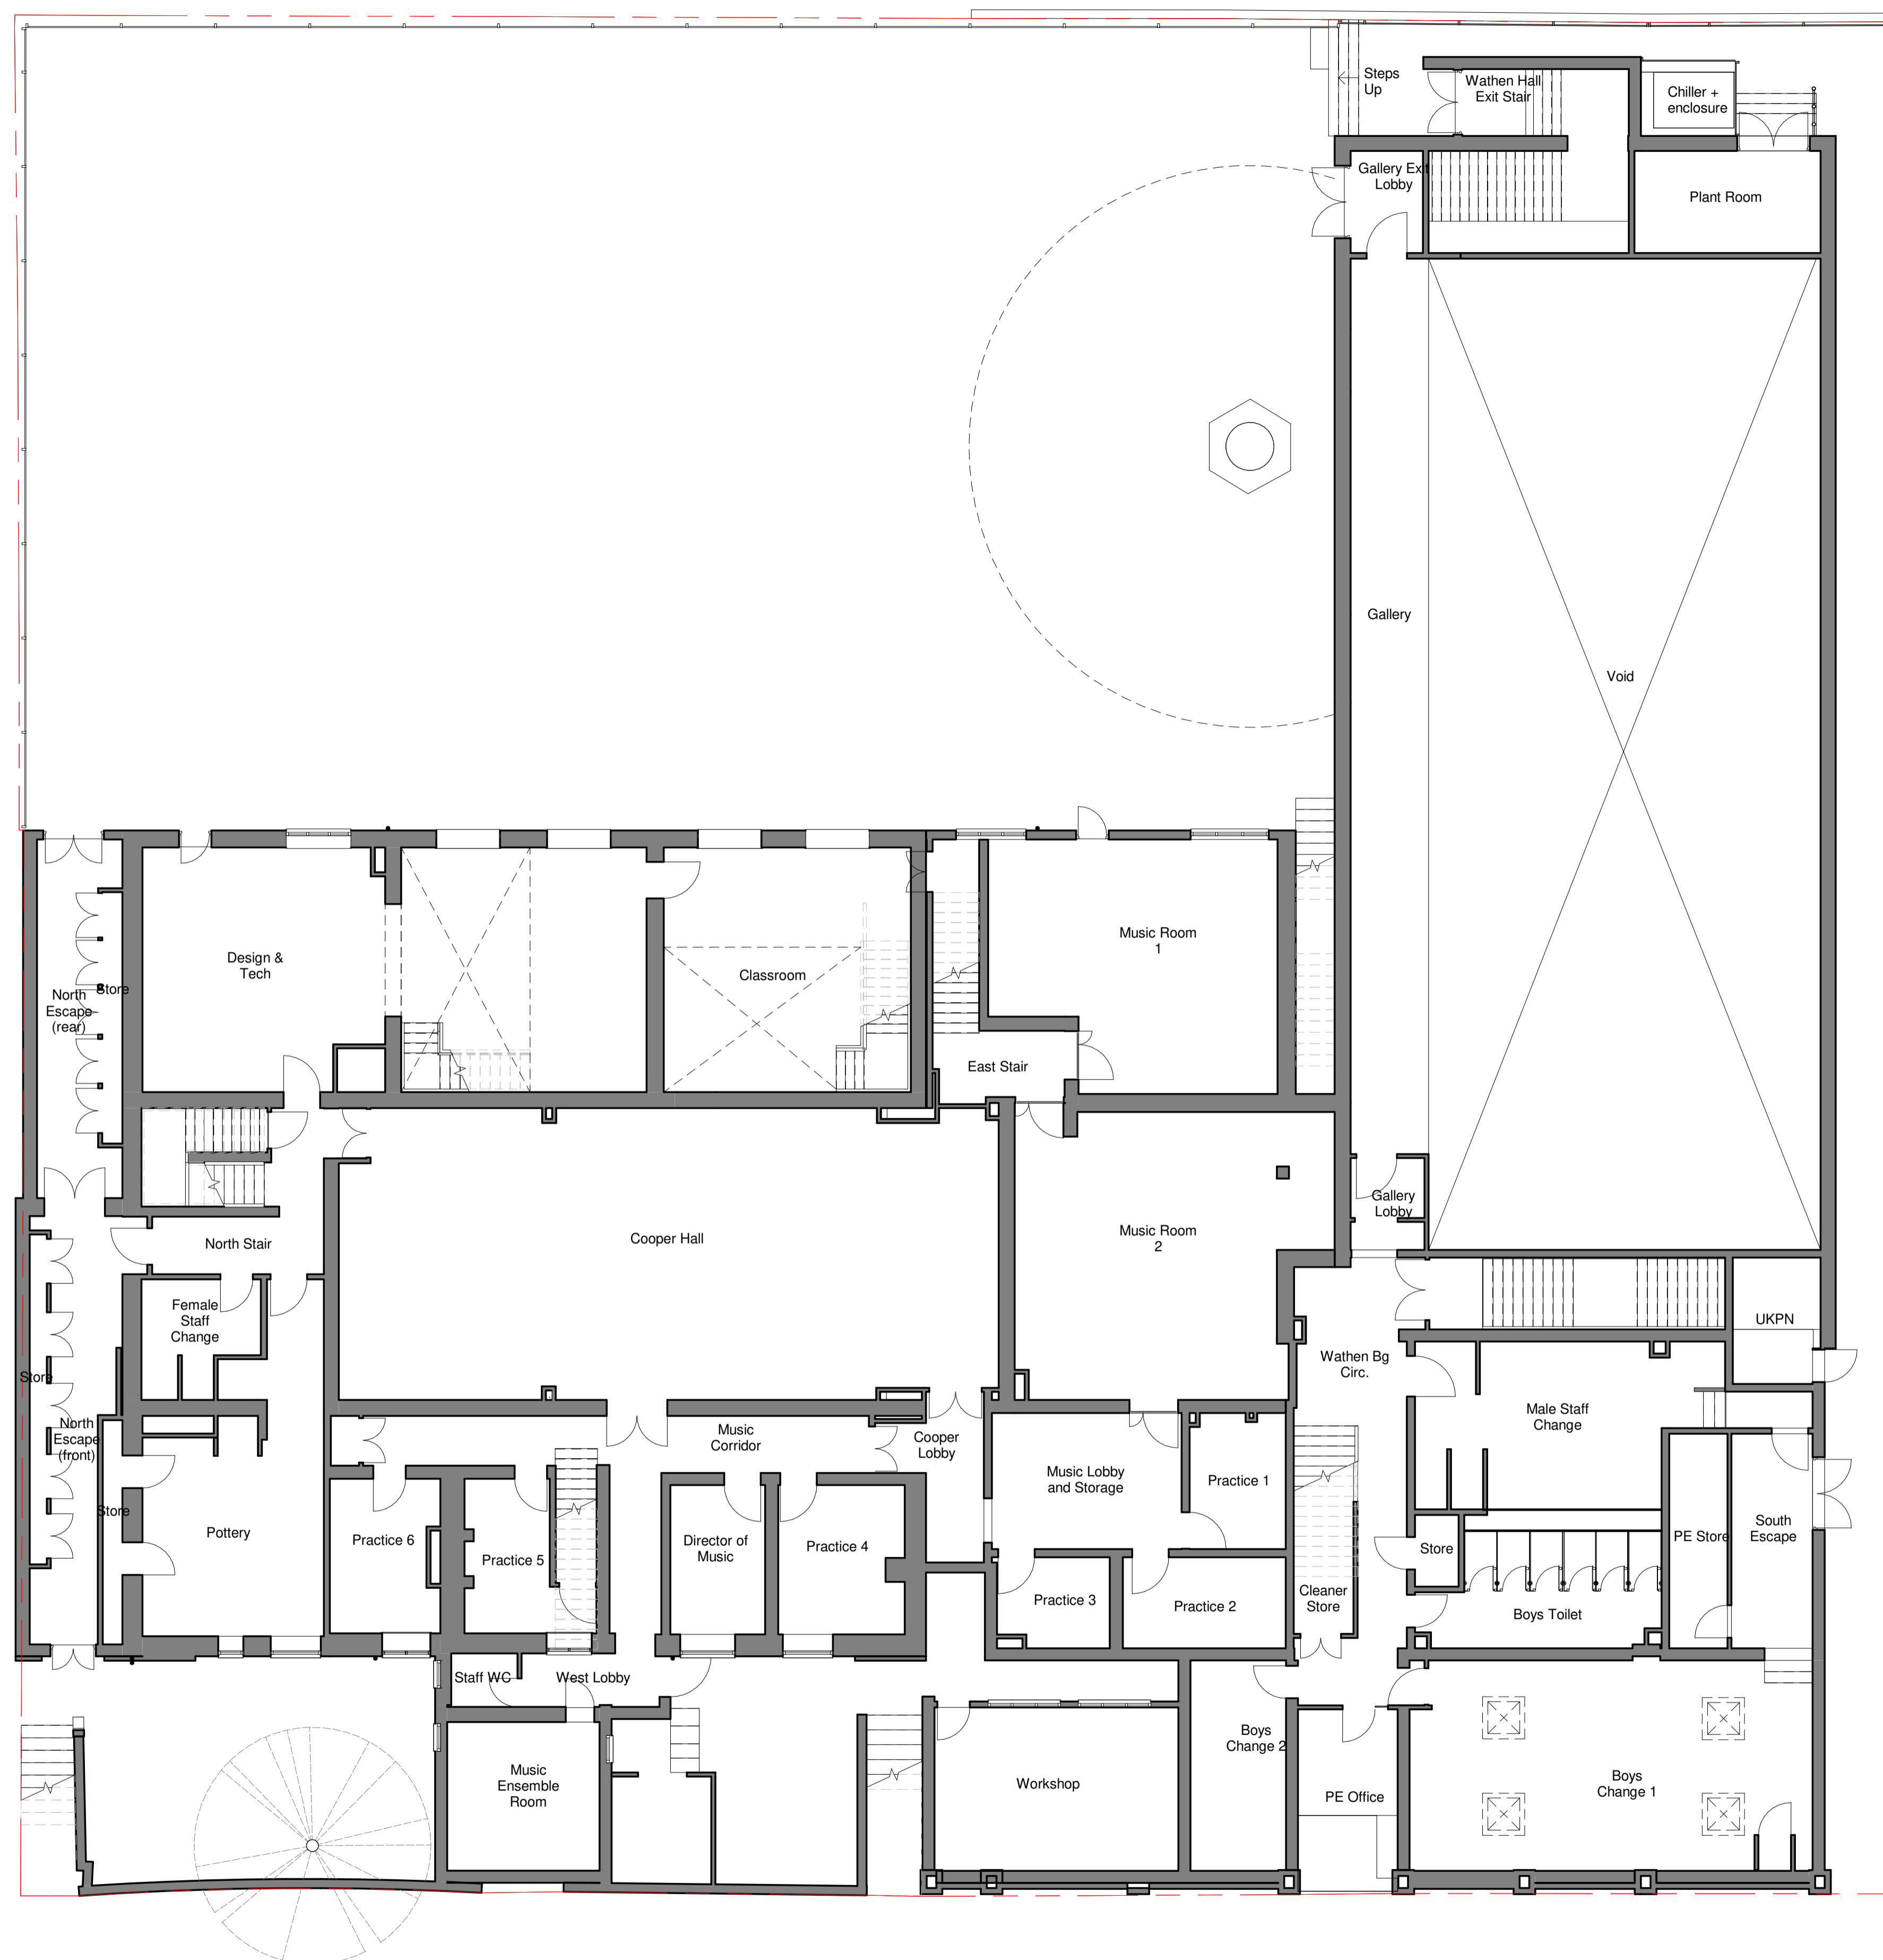

## EXISTING GA - LEVEL LG

1 : 100

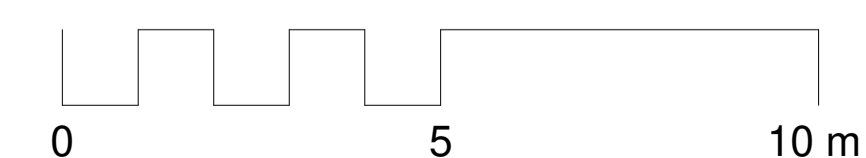[illegible]

This drawing has been prepared solely for the use of The Hall School and there are no representations of any kind made by NORR Consultants Limited to any party with whom NORR Consultants Limited has not entered into a contract


This drawing must not be used, reproduced or revised without written permission.

This drawing shall not be used for construction purposes until the "CONSTRUCTION" status appears under the Sheet Status.

Constructors must only work to figured dimensions which are to be checked on site. Do not scale from hard copy drawings

Keyplan

North Arrow

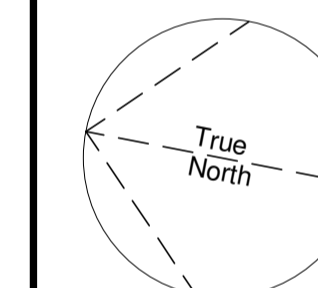

	Detail Symbol
--	---------------

Detail No. \_\_\_\_\_  
Sheet No. \_\_\_\_\_

**NORR**

**NORR Consultants Limited.**  
An Ingenium International Company

The Stanley Building,  
7 Pancras Square,  
London N1C 4AG  
England, UK  
norr.com

Drawn RP	Date 08/09/2022
Checked PA	Date 08/09/2022

Scale  
1 : 100 @ A1

Client	The Hall School
--------	-----------------

Project  
The Hall Senior School - Proposed  
single storey extension over Wathen  
Hall and existing roof services  
adaptations

Drawing Title
EXISTING GA - LEVEL LG

Sheet Status  
S4 - FOR APPROVAL


Project No. \_\_\_\_\_

IALN220005

Drawing No.  
HSS-NOR-XX- LG-DR-A-99002


Rev.  
P01

ISO A1 - 594mmx841mm

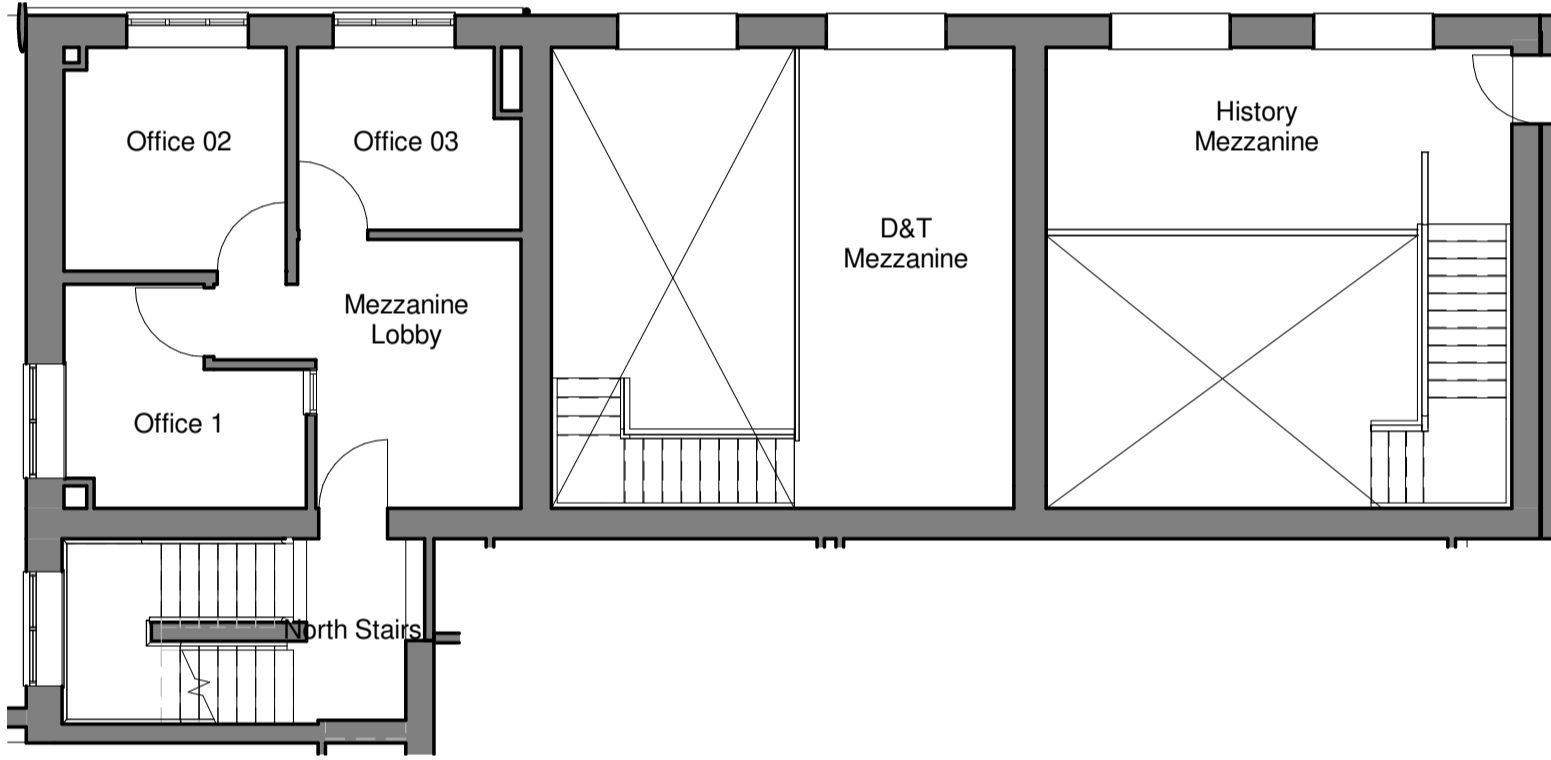

EXISTING GA - LG MEZZANINE

1 : 100

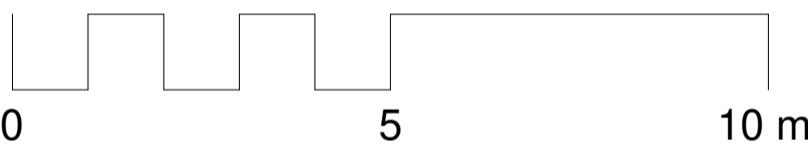

DATE	REVISION	REV	DRW	CHK
13/09/22	ISSUED FOR PLANNING	P01	RP	PA

This drawing has been prepared solely for the use of The Hall School and there are no representations of any kind made by NORR Consultants Limited to any party with whom NORR Consultants Limited has not entered into a contract

This drawing must not be used, reproduced or revised without written permission.

This drawing shall not be used for construction purposes until the "CONSTRUCTION" status appears under the Sheet Status.

Constructors must only work to figured dimensions which are to be checked on site. Do not scale from hard copy drawings

Keyplan

North Arrow


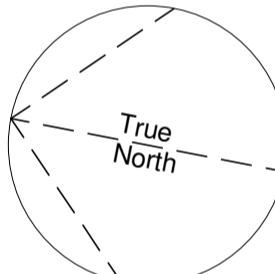
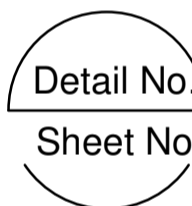
Detail Symbol

**NORR**  
NORR Consultants Limited.  
An Ingenium International Company

The Stanley Building,  
7 Pancras Square,  
London N1C 4AG  
England, UK  
norrr.com

Drawn RP	Date 08/09/2022
Checked PA	Date 08/09/2022
Scale 1 : 100 @ A1	
Client The Hall School	
Project The Hall Senior School - Proposed single storey extension over Wathen Hall and existing roof services adaptations	
Drawing Title EXISTING GA - LG MEZZANINE	
Sheet Status S4 - FOR APPROVAL	
Project No. IALN220005	
Drawing No. HSS-NOR-XX- M1-DR-A-99003	Rev. P01

[illegible]


Keyplan	
	
North Arrow	Detail Symbol
	

**NORR**  
NORR Consultants Limited.  
An Ingenium International Company

The Stanley Building,  
7 Pancras Square,  
London N1C 4AG  
England, UK  
[norr.com](http://norr.com)


Drawn RP	Date 08/09/2022
Checked PA	Date 08/09/2022
Scale 1 : 100 @ A1	
Client The Hall School	
Project The Hall Senior School - Proposed single storey extension over Wathen Hall and existing roof services adaptations	
Drawing Title EXISTING GA - LEVEL 00	
Sheet Status S4 - FOR APPROVAL	
Project No. IALN220005	
Drawn No. HSS-NOR-XX-	00-DR-A-99004
Rev.	P01

ISO A1 - 594mmx841mm

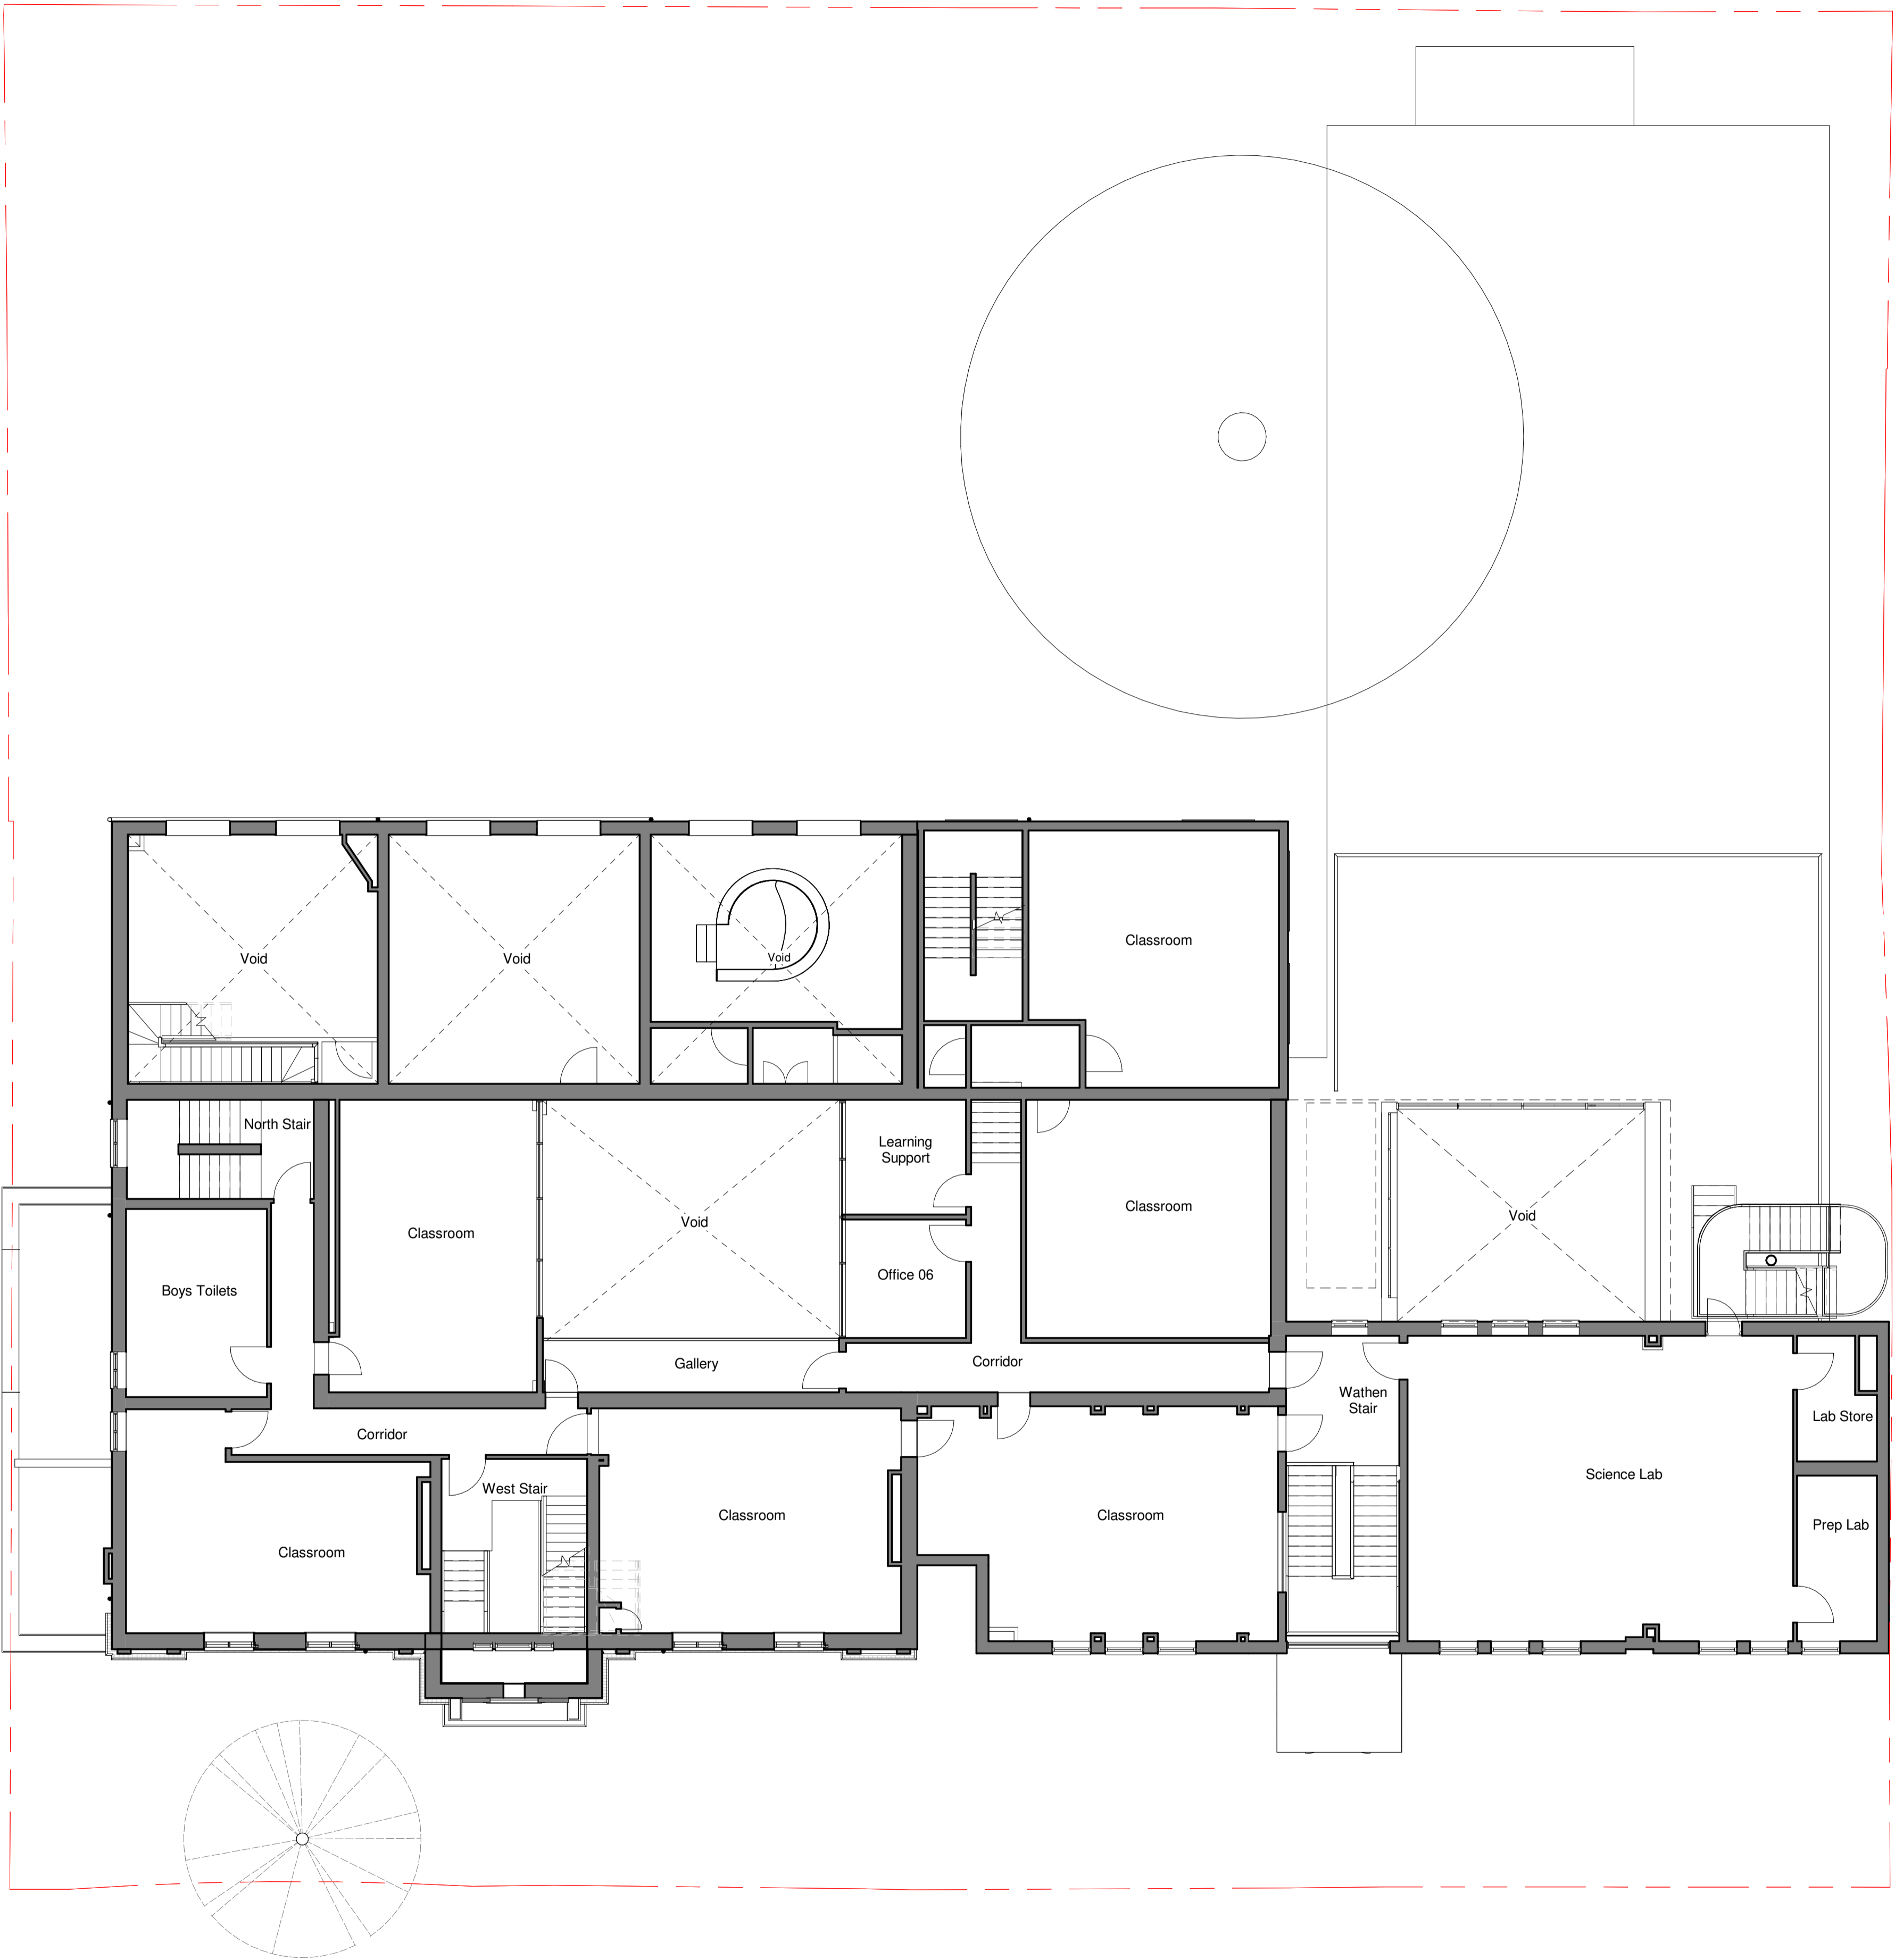

EXISTING GA - LEVEL 01

1 : 100

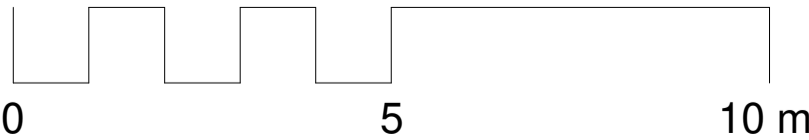

DATE	REVISION	REV	DRW	CHK
13/09/22	ISSUED FOR PLANNING	P01	RP	PA
This drawing has been prepared solely for the use of The Hall School and there are no representations of any kind made by NORR Consultants Limited to any party with whom NORR Consultants Limited has not entered into a contract				
This drawing must not be used, reproduced or revised without written permission.				
This drawing shall not be used for construction purposes until the "CONSTRUCTION" status appears under the Sheet Status.				
Constructors must only work to figured dimensions which are to be checked on site. Do not scale from hard copy drawings				

Keyplan

North Arrow


Detail Symbol

**NORR**  
NORR Consultants Limited.  
An Ingenium International Company


The Stanley Building,  
7 Pancras Square,  
London N1C 4AG  
England, UK  
norr.com

Drawn RP	Date 08/09/2022
Checked PA	Date 08/09/2022
Scale 1 : 100 @ A1	
Client The Hall School	
Project The Hall Senior School - Proposed single storey extension over Wathen Hall and existing roof services adaptations	
Drawing Title EXISTING GA - LEVEL 01	
Sheet Status S4 - FOR APPROVAL	
Project No. IALN220005	
Drawing No. HSS-NOR-XX- 01-DR-A-99005	Rev. P01

ISO A1 - 594mmx841mm

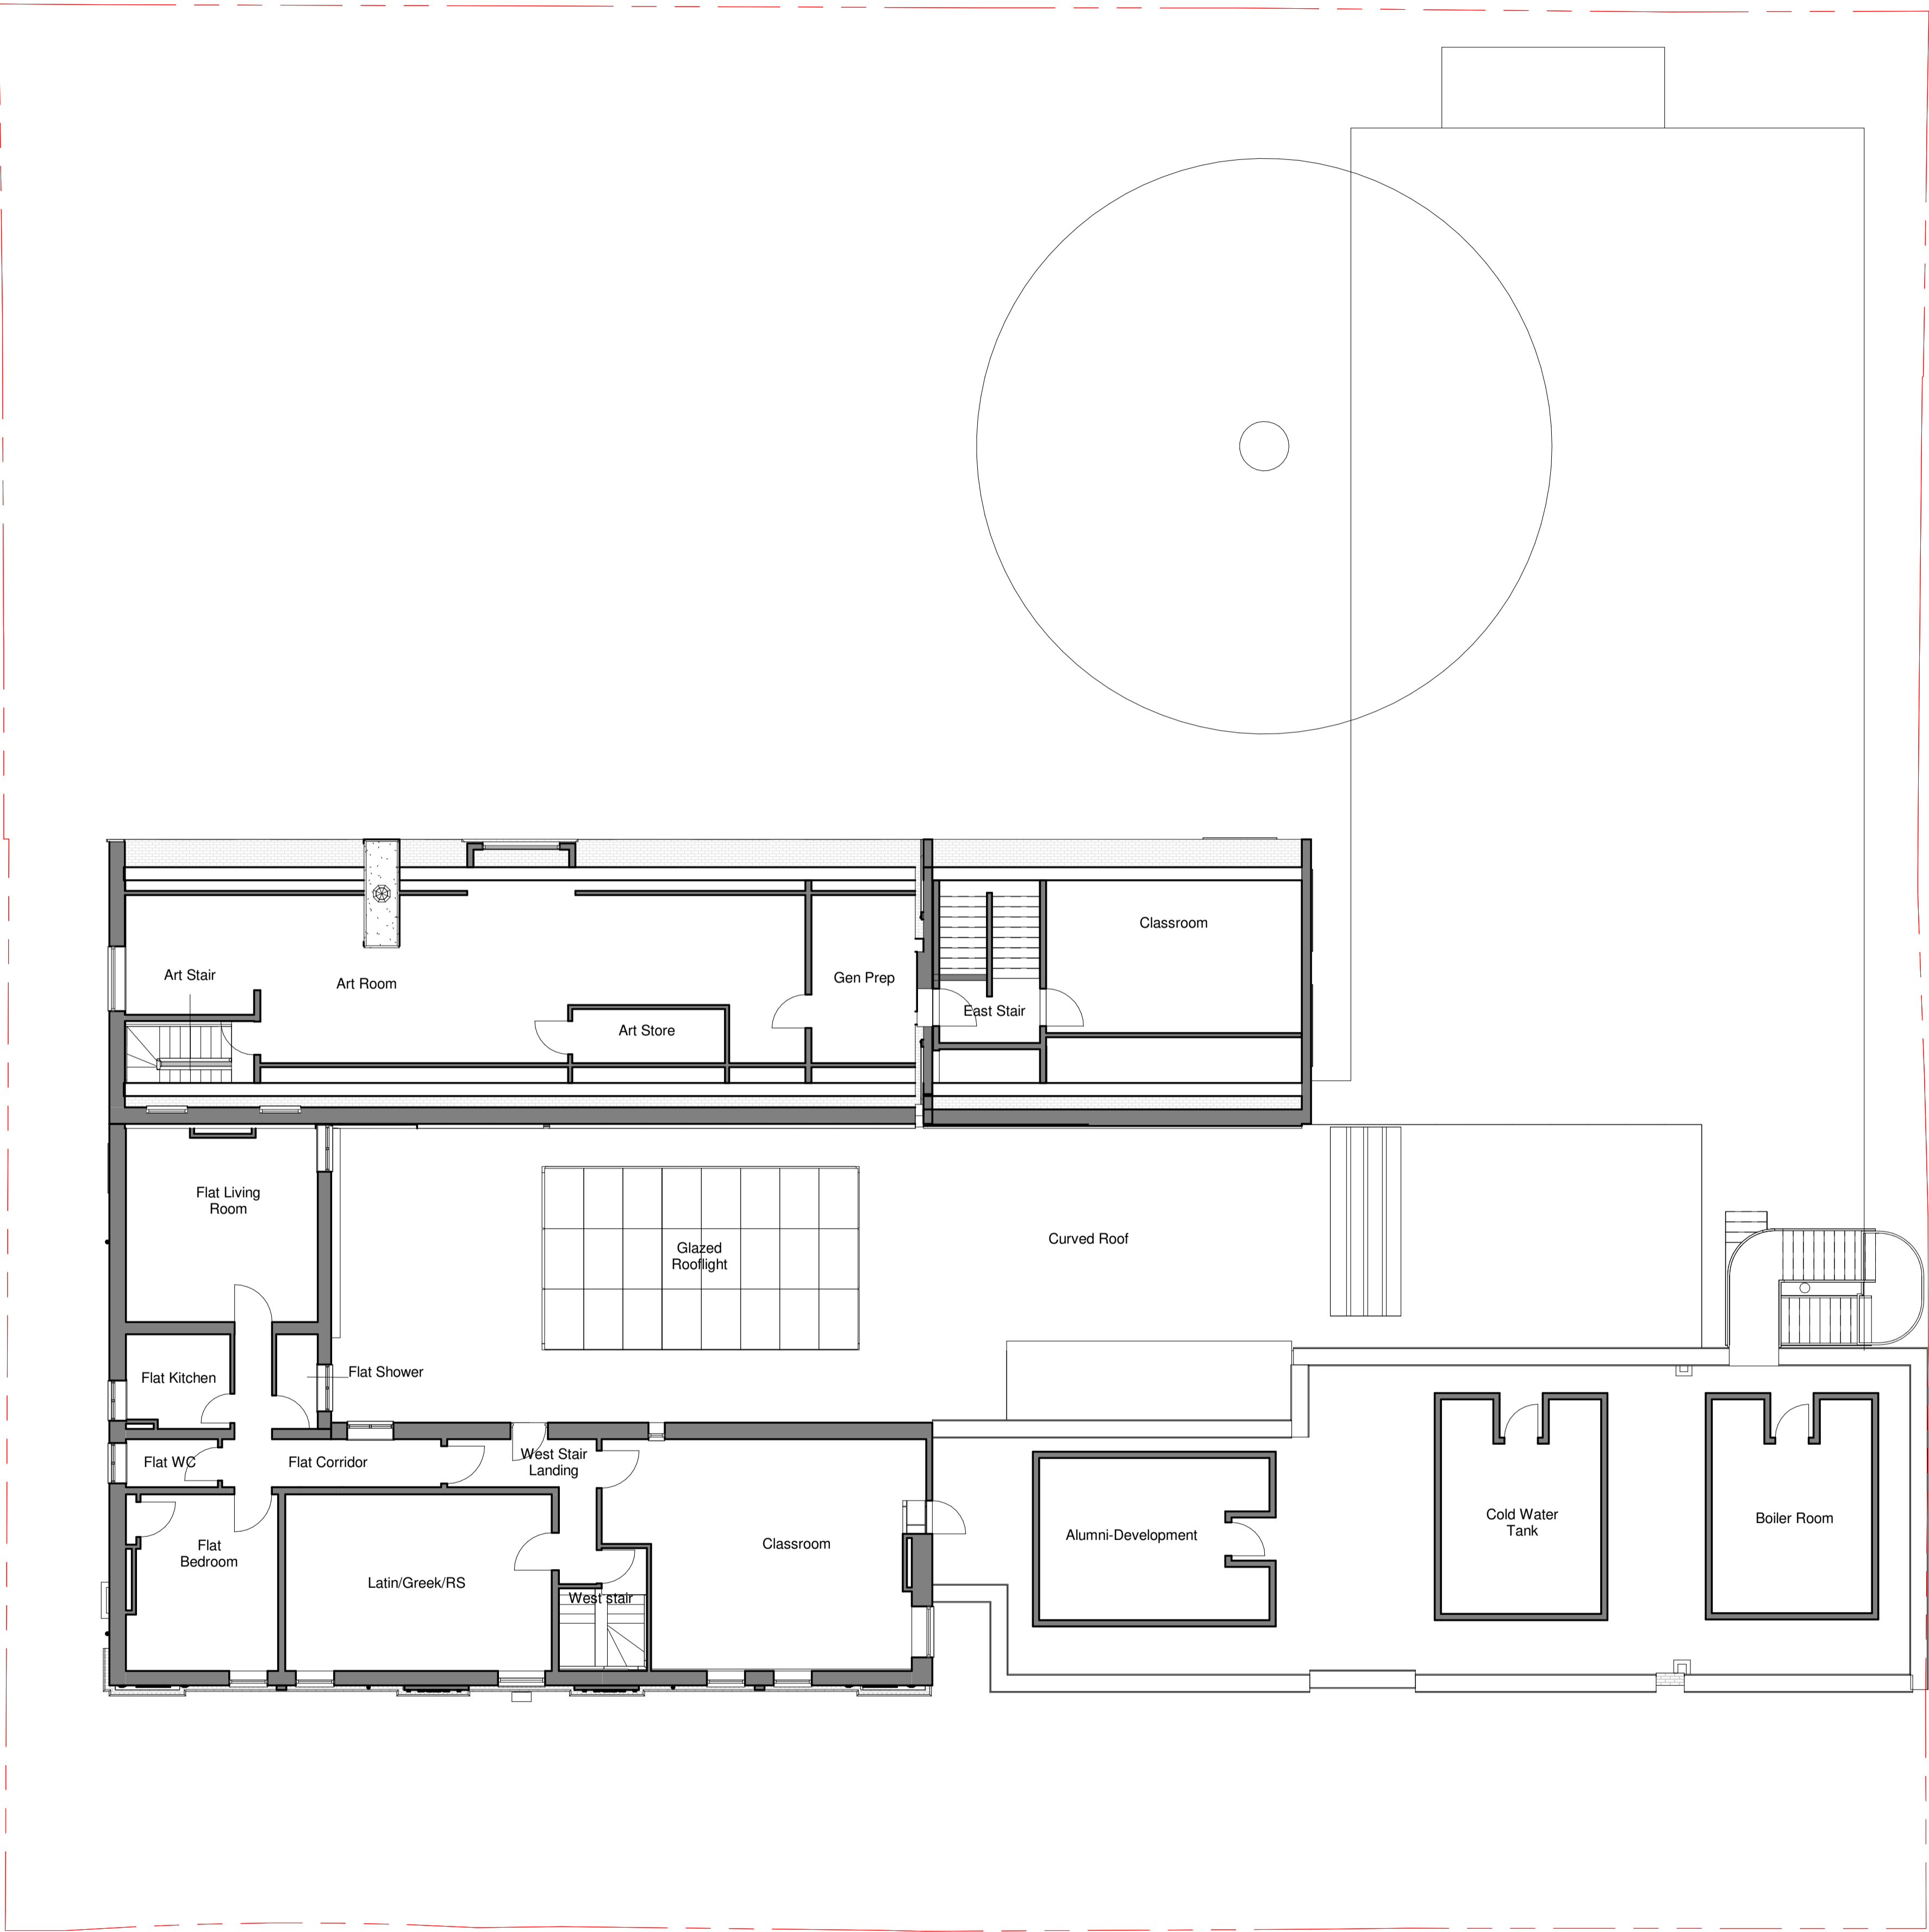

EXISTING GA - LEVEL 02  
1 : 100

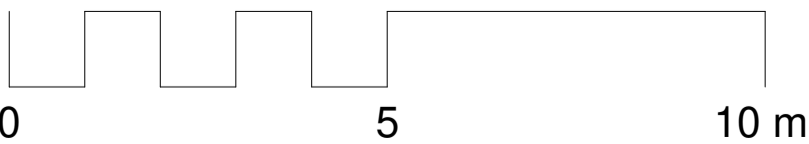

DATE	REVISION	REV	DRW	CHK
13/09/22	ISSUED FOR PLANNING	P01	RP	PA

This drawing has been prepared solely for the use of The Hall School and there are no representations of any kind made by NORR Consultants Limited to any party with whom NORR Consultants Limited has not entered into a contract

This drawing must not be used, reproduced or revised without written permission.

This drawing shall not be used for construction purposes until the "CONSTRUCTION" status appears under the Sheet Status.

Constructors must only work to figured dimensions which are to be checked on site. Do not scale from hard copy drawings

Keyplan

North Arrow


Detail Symbol

**NORR**  
NORR Consultants Limited.  
An Ingenium International Company

The Stanley Building,  
7 Pancras Square,  
London N1C 4AG  
England, UK  
norrr.com


Drawn RP	Date 08/09/2022
Checked PA	Date 08/09/2022
Scale 1 : 100 @ A1	
Client The Hall School	
Project The Hall Senior School - Proposed single storey extension over Wathen Hall and existing roof services adaptations	
Drawing Title EXISTING GA - LEVEL 02	
Sheet Status S4 - FOR APPROVAL	
Project No. IALN220005	
Drawing No. HSS-NOR-XX- 02-DR-A-99006	Rev. P01

ISO A1 - 594mmx841mm

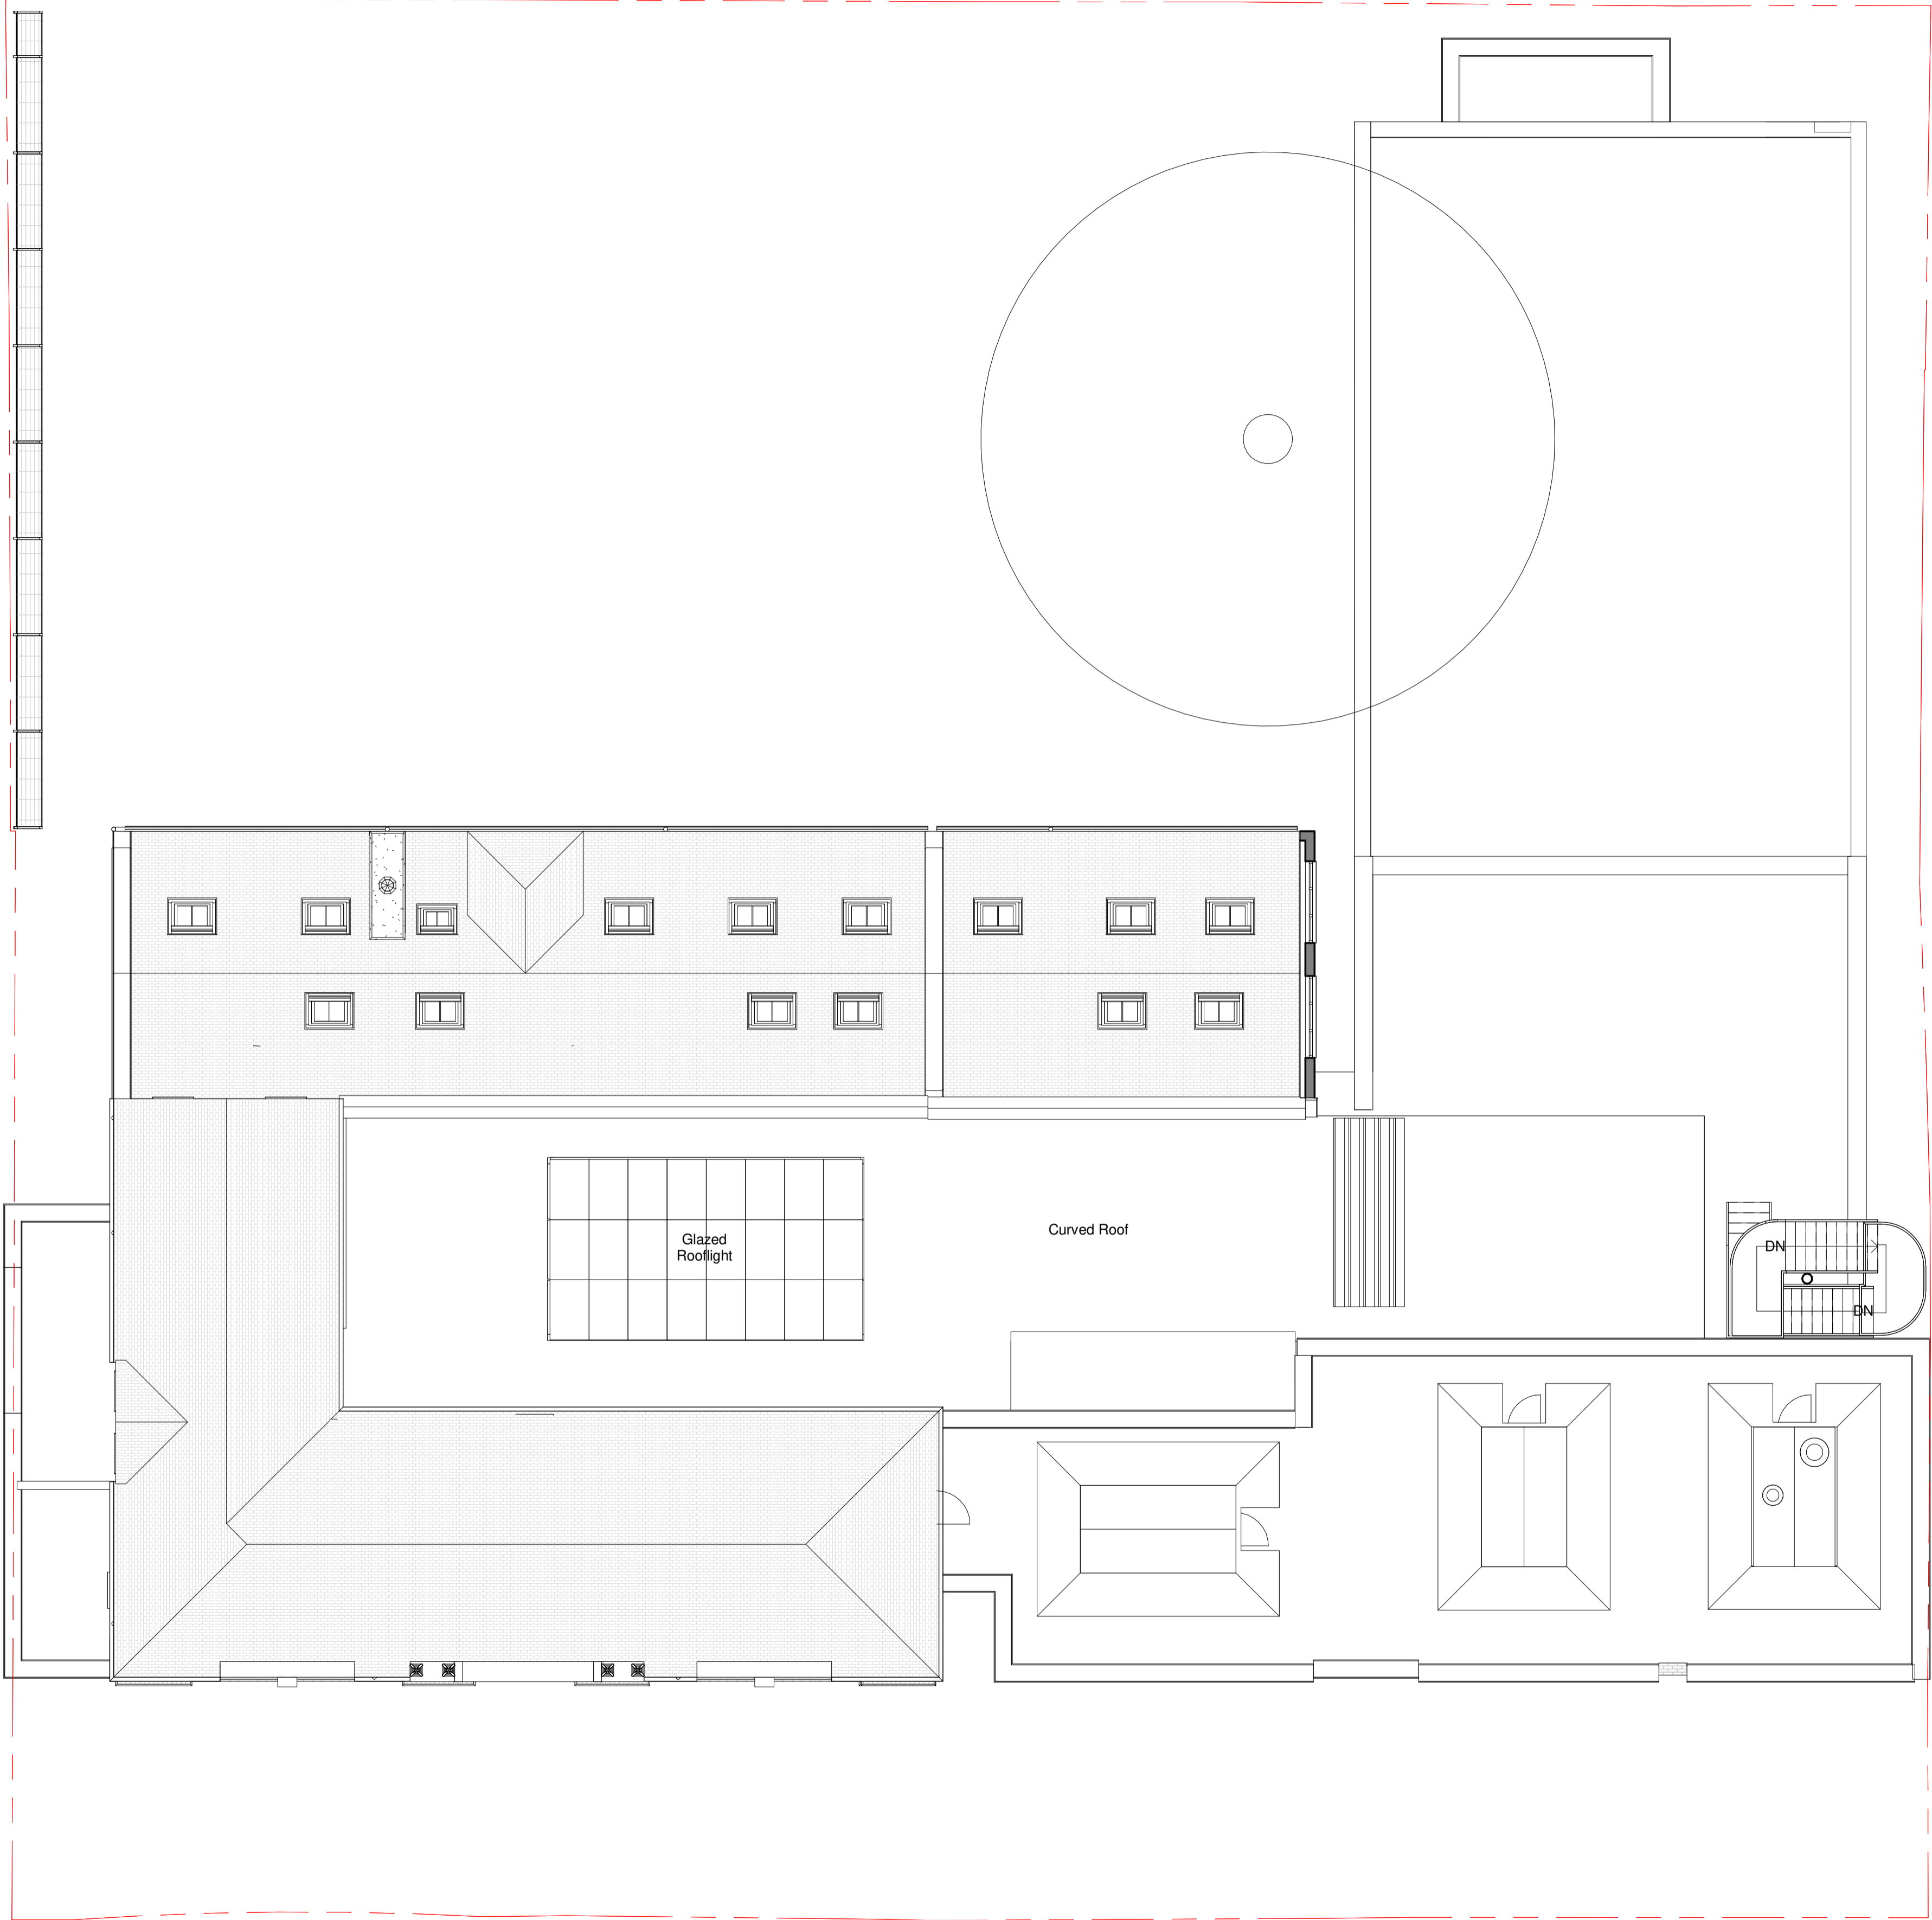

EXISTING GA - ROOF

1 : 100

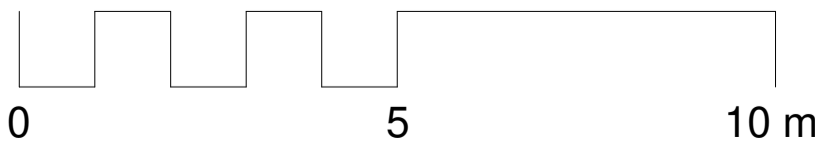

DATE	REVISION	REV	DRW	CHK
13/09/22	ISSUED FOR PLANNING	P01	RP	PA

This drawing has been prepared solely for the use of The Hall School and there are no representations of any kind made by NORR Consultants Limited to any party with whom NORR Consultants Limited has not entered into a contract

This drawing must not be used, reproduced or revised without written permission.

This drawing shall not be used for construction purposes until the "CONSTRUCTION" status appears under the Sheet Status.

Constructors must only work to figured dimensions which are to be checked on site. Do not scale from hard copy drawings

Keyplan

North Arrow

Detail Symbol

Detail No.

Sheet No.

**NORR**  
NORR Consultants Limited.  
An Ingenium International Company

The Stanley Building,  
7 Pancras Square,  
London N1C 4AG  
England, UK  
norrr.com

Drawn RP	Date 08/09/2022
Checked PA	Date 08/09/2022
Scale 1 : 100 @ A1	
Client The Hall School	
Project The Hall Senior School - Proposed single storey extension over Wathen Hall and existing roof services adaptations	
Drawing Title EXISTING GA - ROOF	
Sheet Status S4 - FOR APPROVAL	
Project No. IALN220005	
Drawing No. HSS-NOR-XX- RF-DR-A-99007	Rev. P01