




Notes: Any discrepancies on this drawing with other documents to be reported immediately to the Contract Administrator for clarification

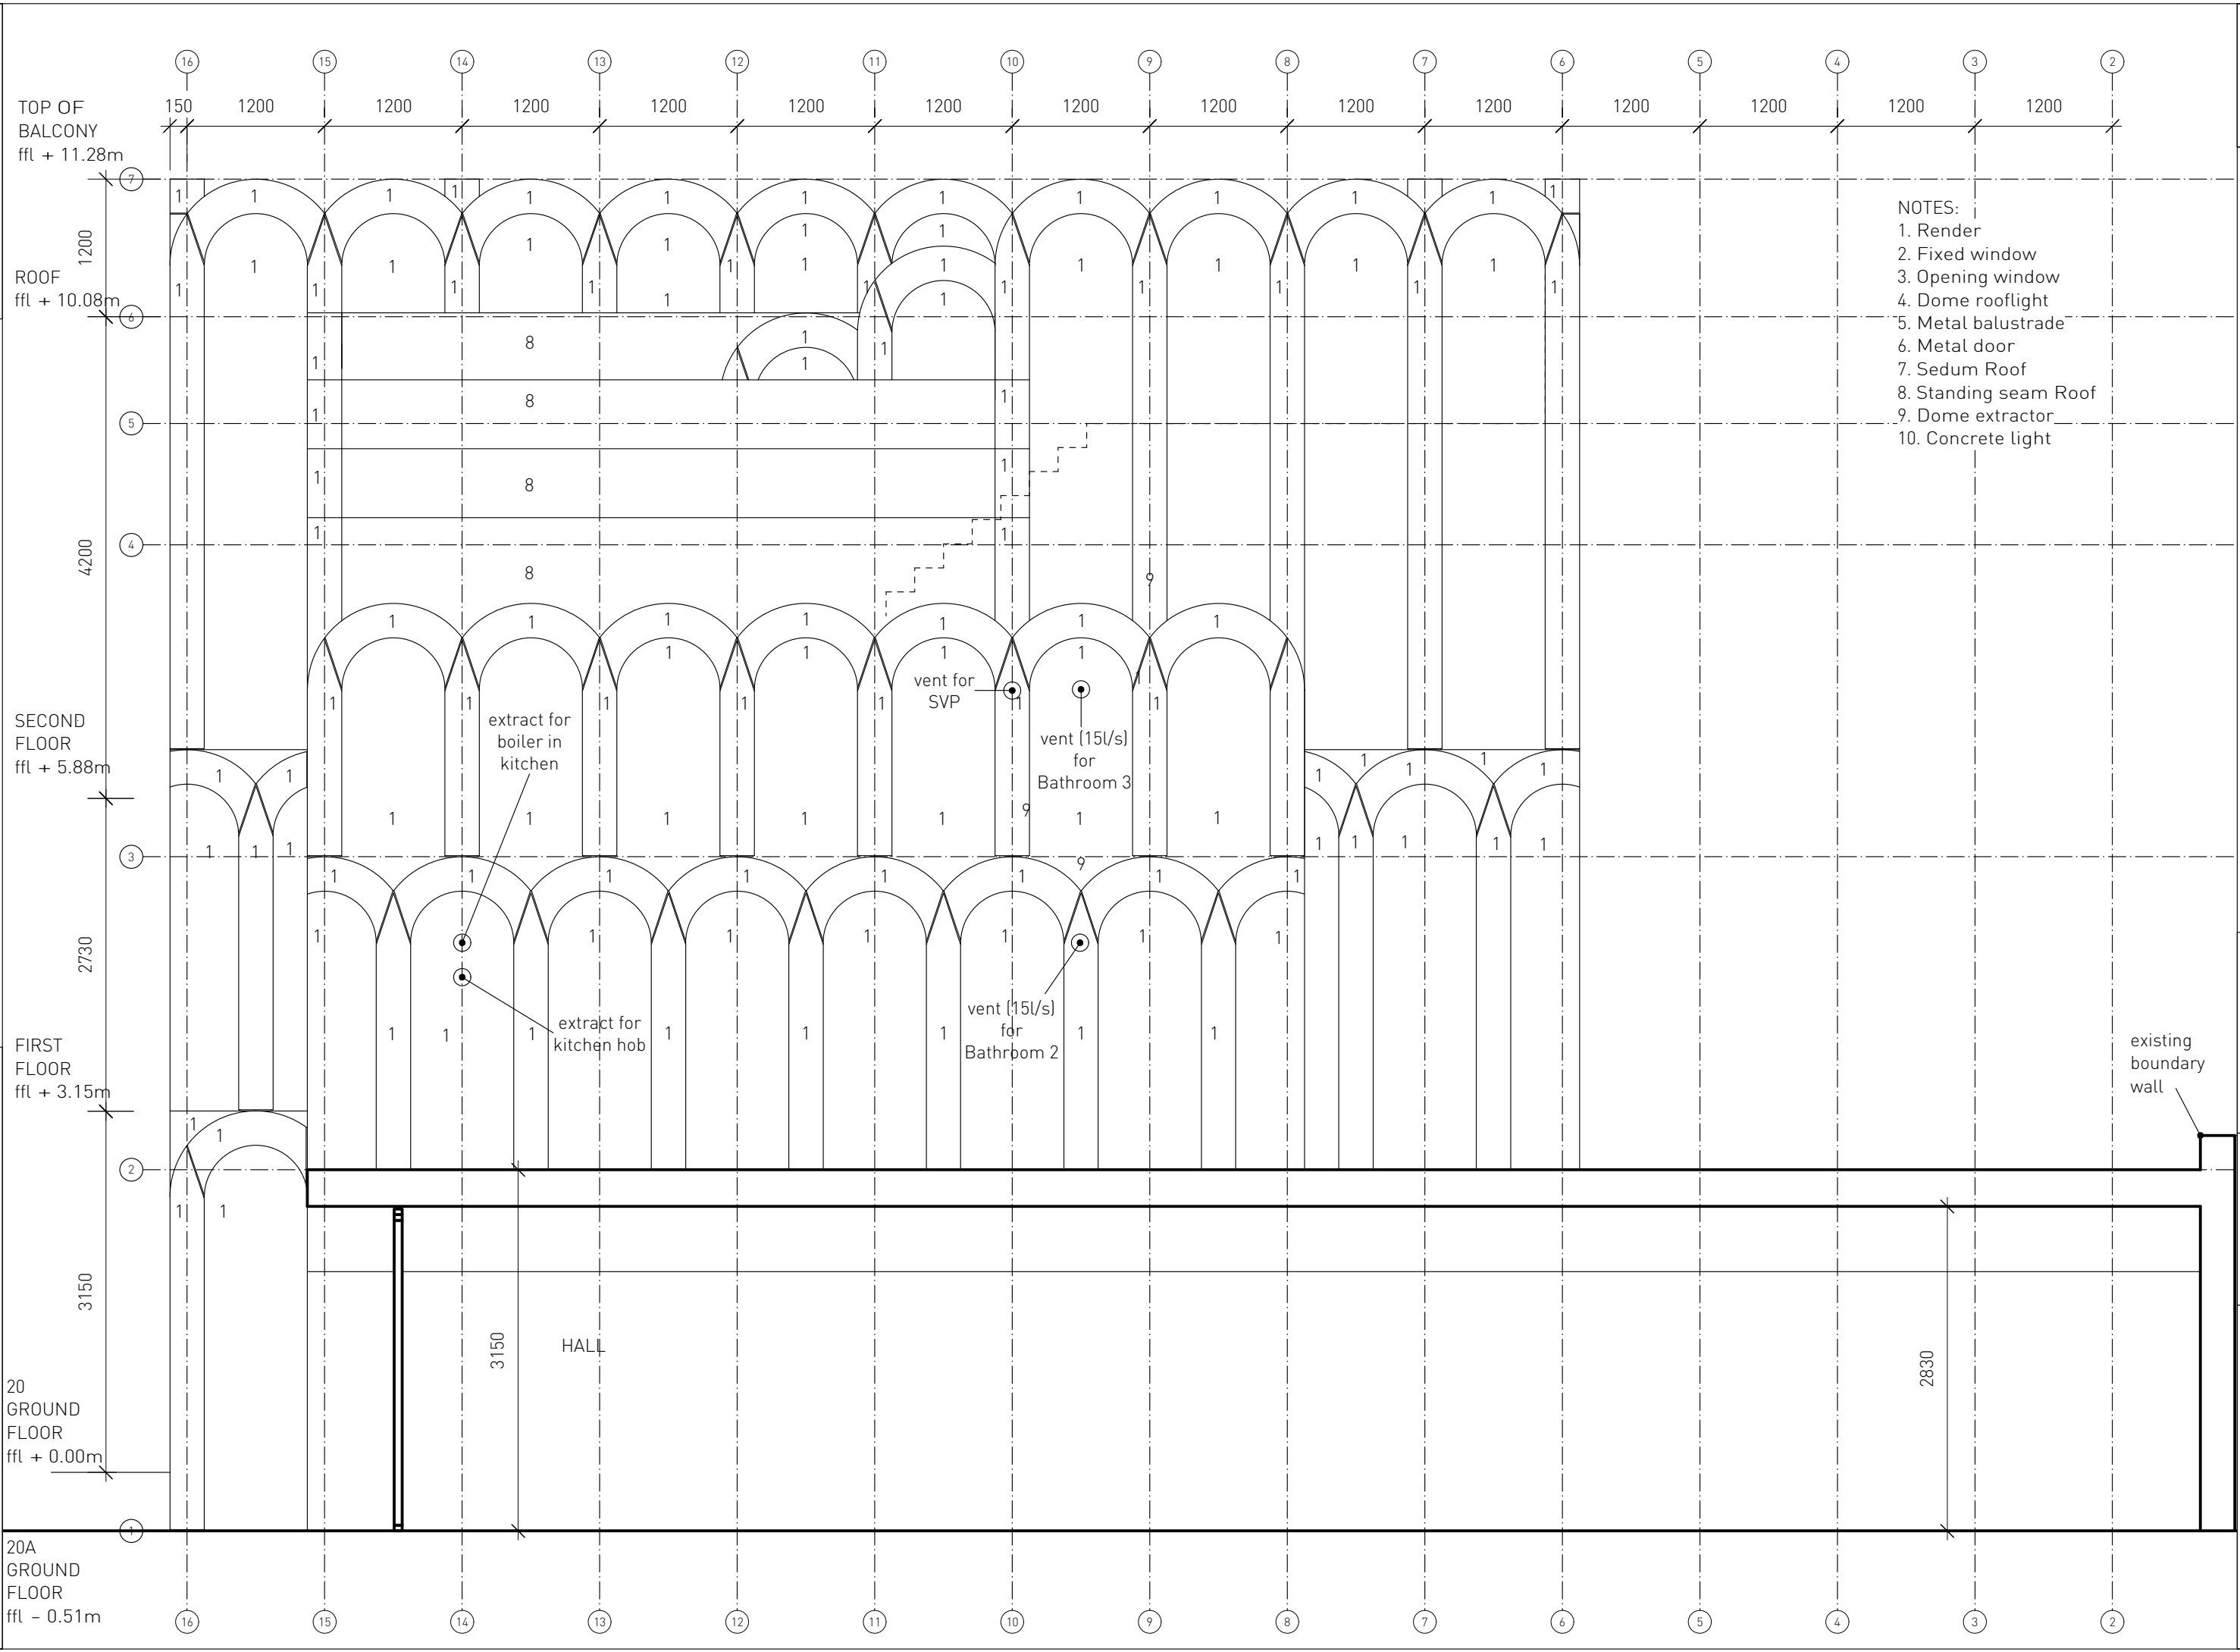

- NOTES:
- 1. Render
 - 2. Fixed window
 - 3. Opening window
 - 4. Dome rooflight
 - 5. Metal balustrade
 - 6. Metal door
 - 7. Sedum Roof
 - 8. Standing seam Roof
 - 9. Dome extractor
 - 10. Concrete light