


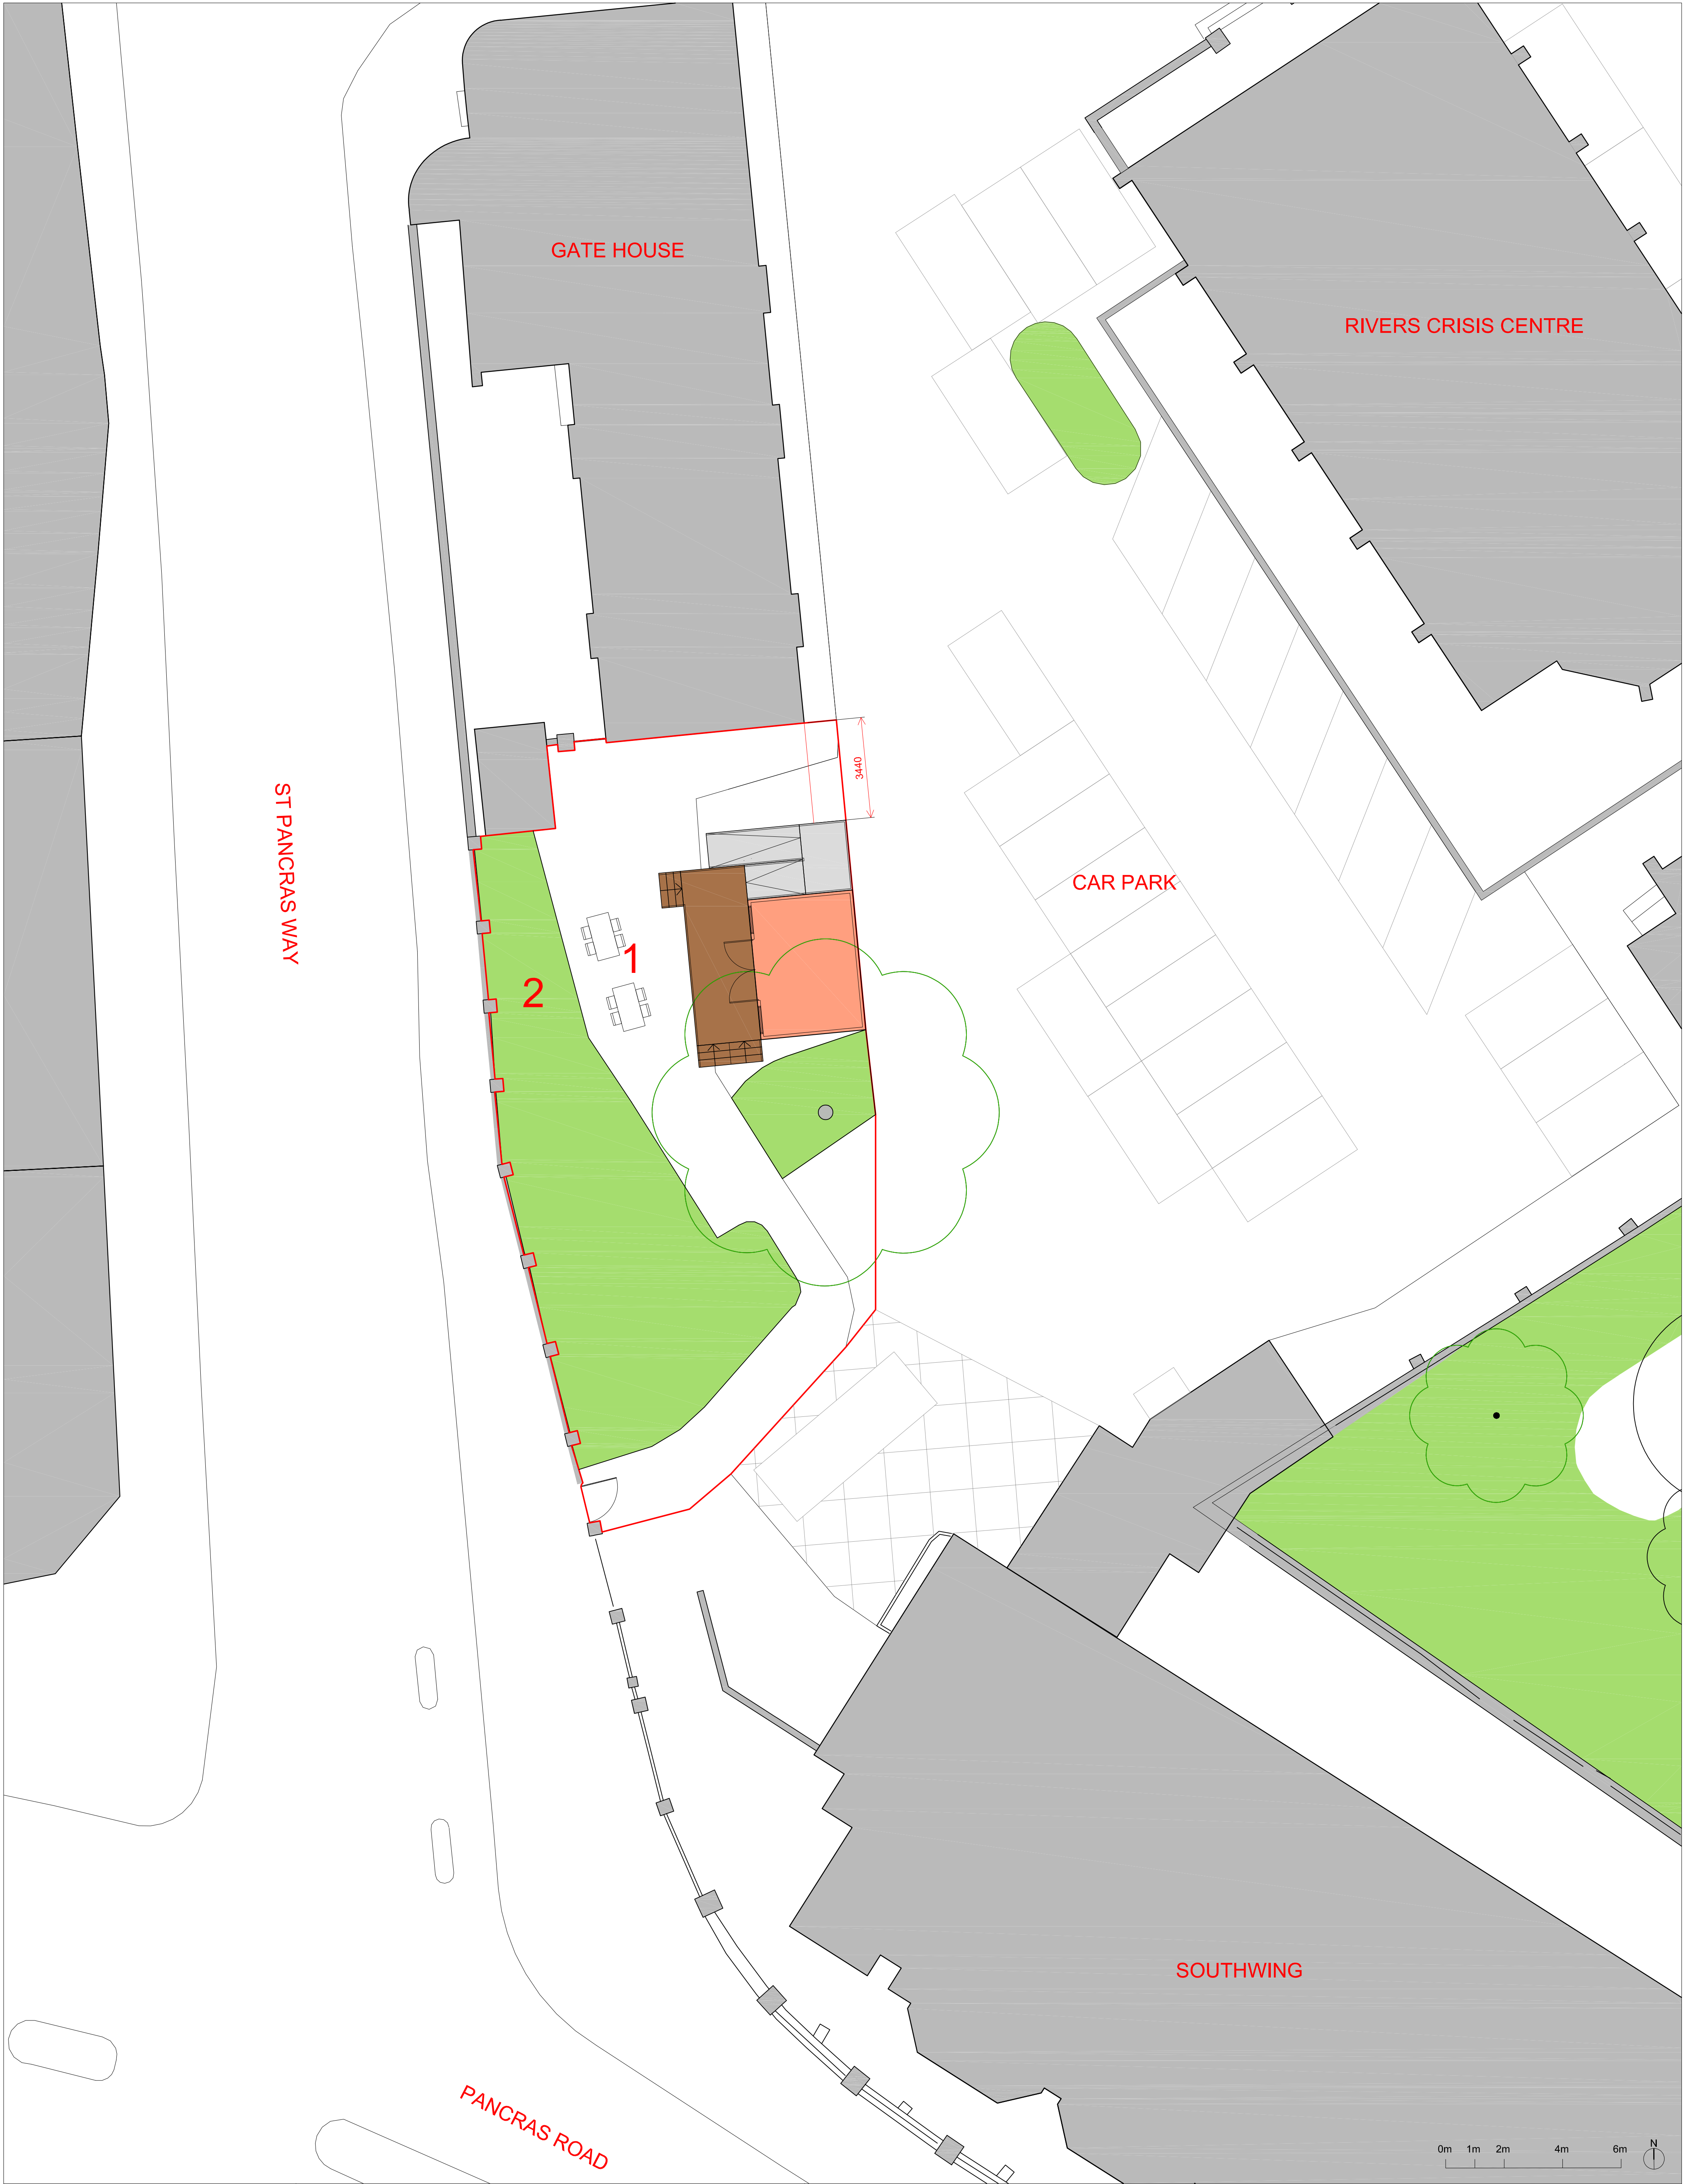

Revisions
P01 221101 Consultation Hub Planning Set

By
NS

Chk
JY

- Notes
1. NEW SEATING PROVIDED TO EXISTING AREA OF HARD LANDSCAPING
 2. ENHANCEMENTS TO EXISTING AREA OF SOFT LANDSCAPING

- Colour Key
- APPLICATION BOUNDARY
 - CONSULTATION HUB
 - TIMBER DECKING AND STAIRS WITH SLIP RESISTANT FINISH TO PROVIDE RAISED SEATING ZONE AND LEVEL ENTRY INTO HUB
 - TIMBER RAMP WITH SLIP RESISTANT FINISH

BENNETTS ASSOCIATES

1 Rawstorne Place London EC1V 7NL
T +44(0)20 7520 3300 • www.bennettsassociates.com
E mail@bennettsassociates.com

For Bennetts Associates' electronic information issue disclaimer - www.bennettsassociates.com/informationdisclaimer/

Project
SPH Masterplan
Argent

Drawing Title
**CONSULTATION HUB
PLANNING SET
PLAN
PROPOSED**

Drawing Number
SPH-A2-MPL01-GF-A-BAA-DR-07-P002

Scale @ A3	Scale @ A1	Revision Date
1 : 200	1 : 100	P01 221101

YY MM DD

Project No 1906