
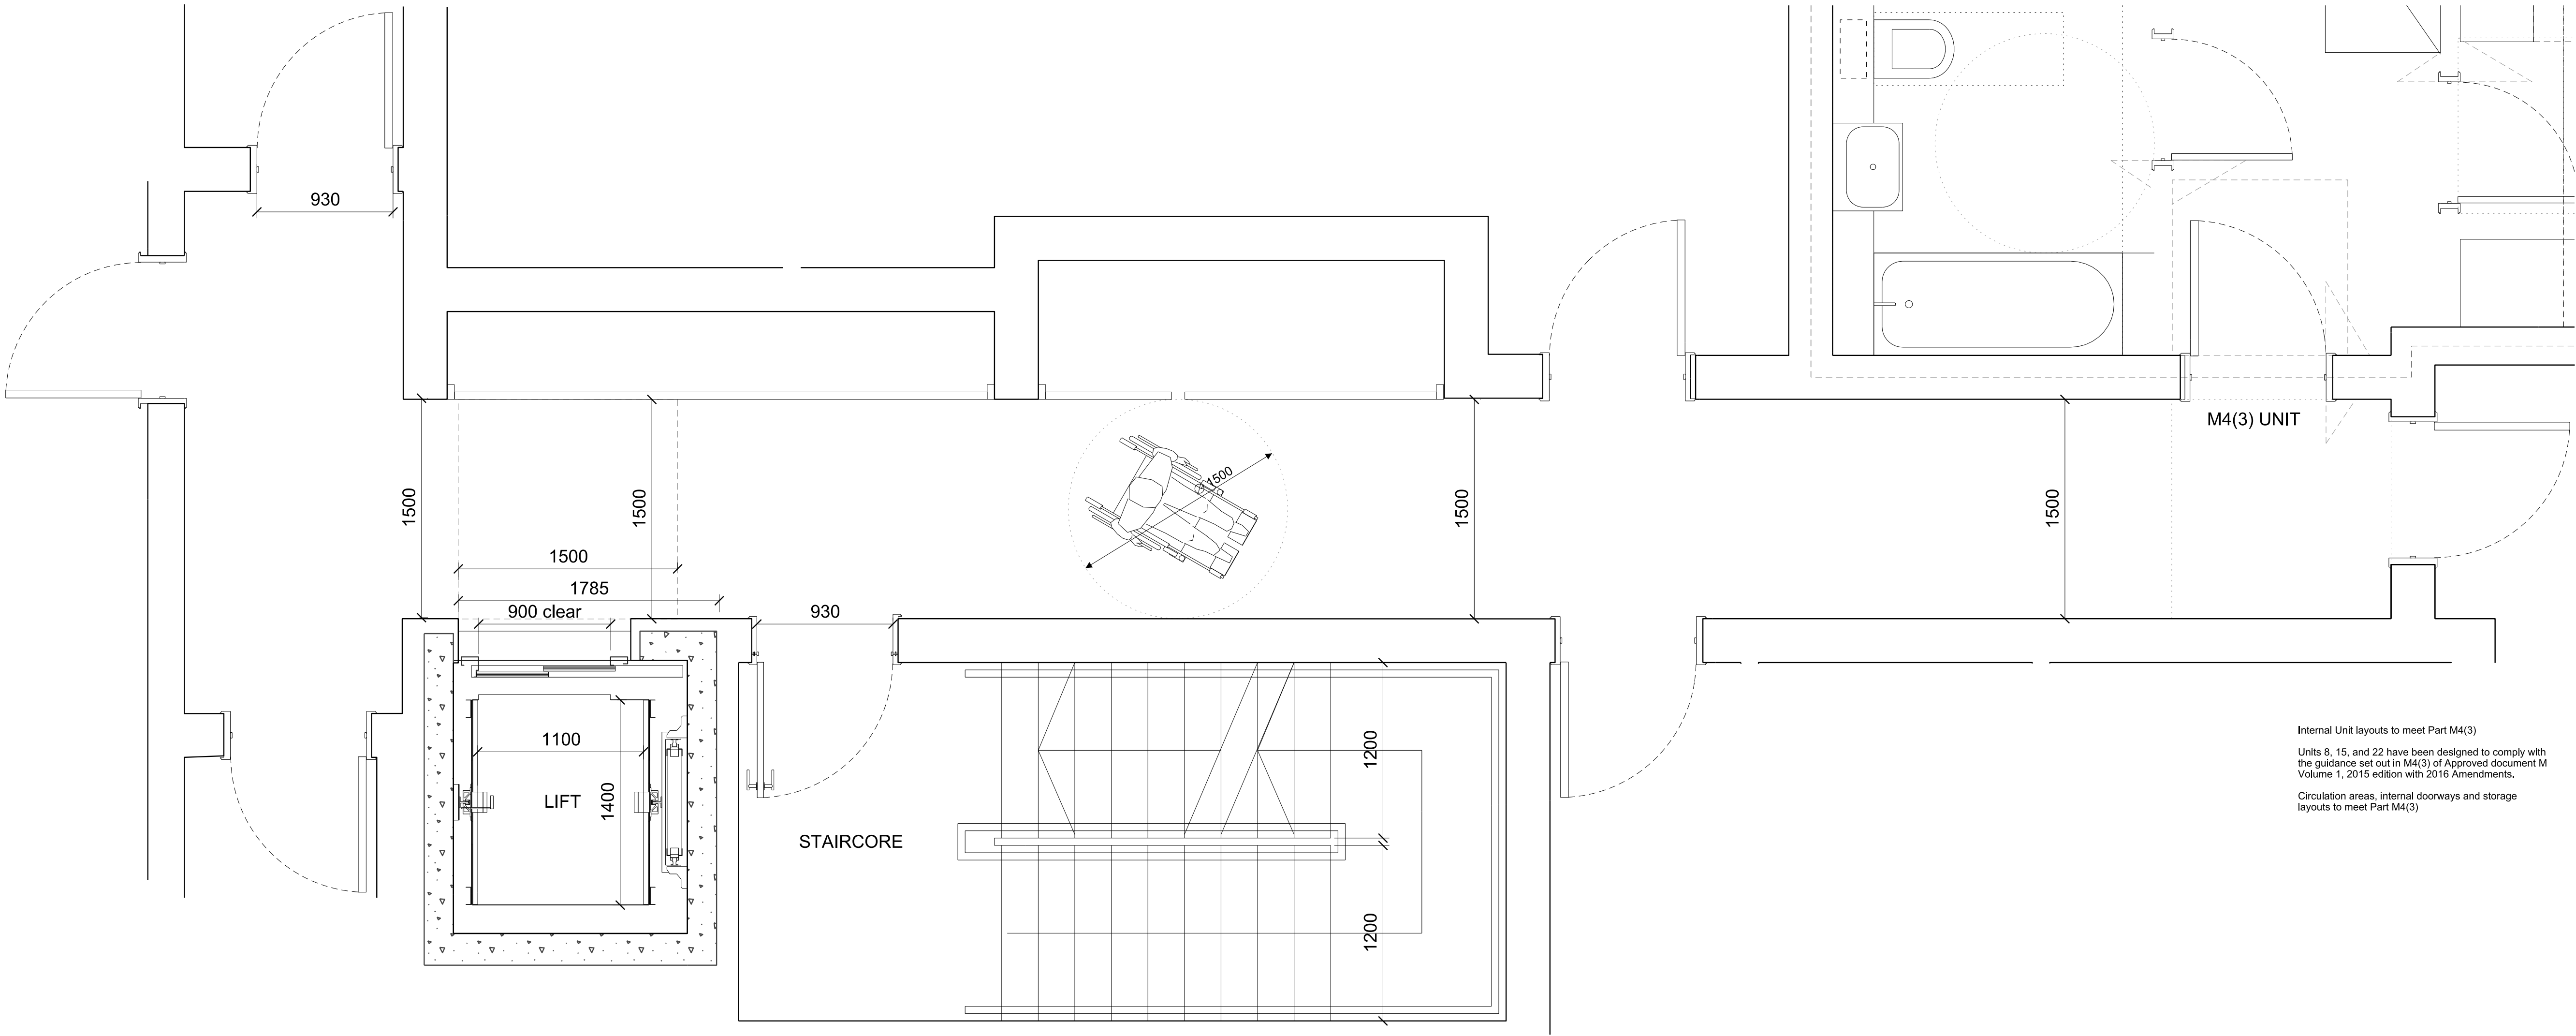


General Notes
The drawing is copyright of Vabel LTD. All rights reserved. No reproduction in any material form is permitted without consent. Do not scale from this drawing. All dimensions are in mm unless stated otherwise. Dimensions, levels, sizes and location of particulars are to be verified by the contractor on site prior to engaging in works. This drawing may incorporate information from other professionals. Vabel LTD cannot accept responsibility for the integrity and accuracy of such information.
DO NOT SCALE

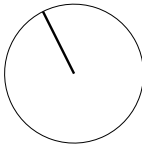

Internal Unit layouts to meet Part M4(3)
Units 8, 15, and 22 have been designed to comply with the guidance set out in M4(3) of Approved document M Volume 1, 2015 edition with 2016 Amendments.
Circulation areas, internal doorways and storage layouts to meet Part M4(3)

IN01	23/09/22	Planning Condition Discharge	NE
Rev	Date	Reason for Issue	Chk

VABEL
LONDON

531 Highgate Studios, 53-79 Highgate Road, London NW5 1TL
Tel +44 (0)20 7183 6405 Email contact@vabel.co.uk

Project
18-22 Haverstock Hill, NW3

Title
Planning Condition 18
M4(3) Units

Date	Scale @ A1	Drawn	Checked
30/09/19	1:25	MB	NE

Status
Information

Drawing Number	Revision
1901_15_806	IN01