





KEY PLAN
SCALE 1:10

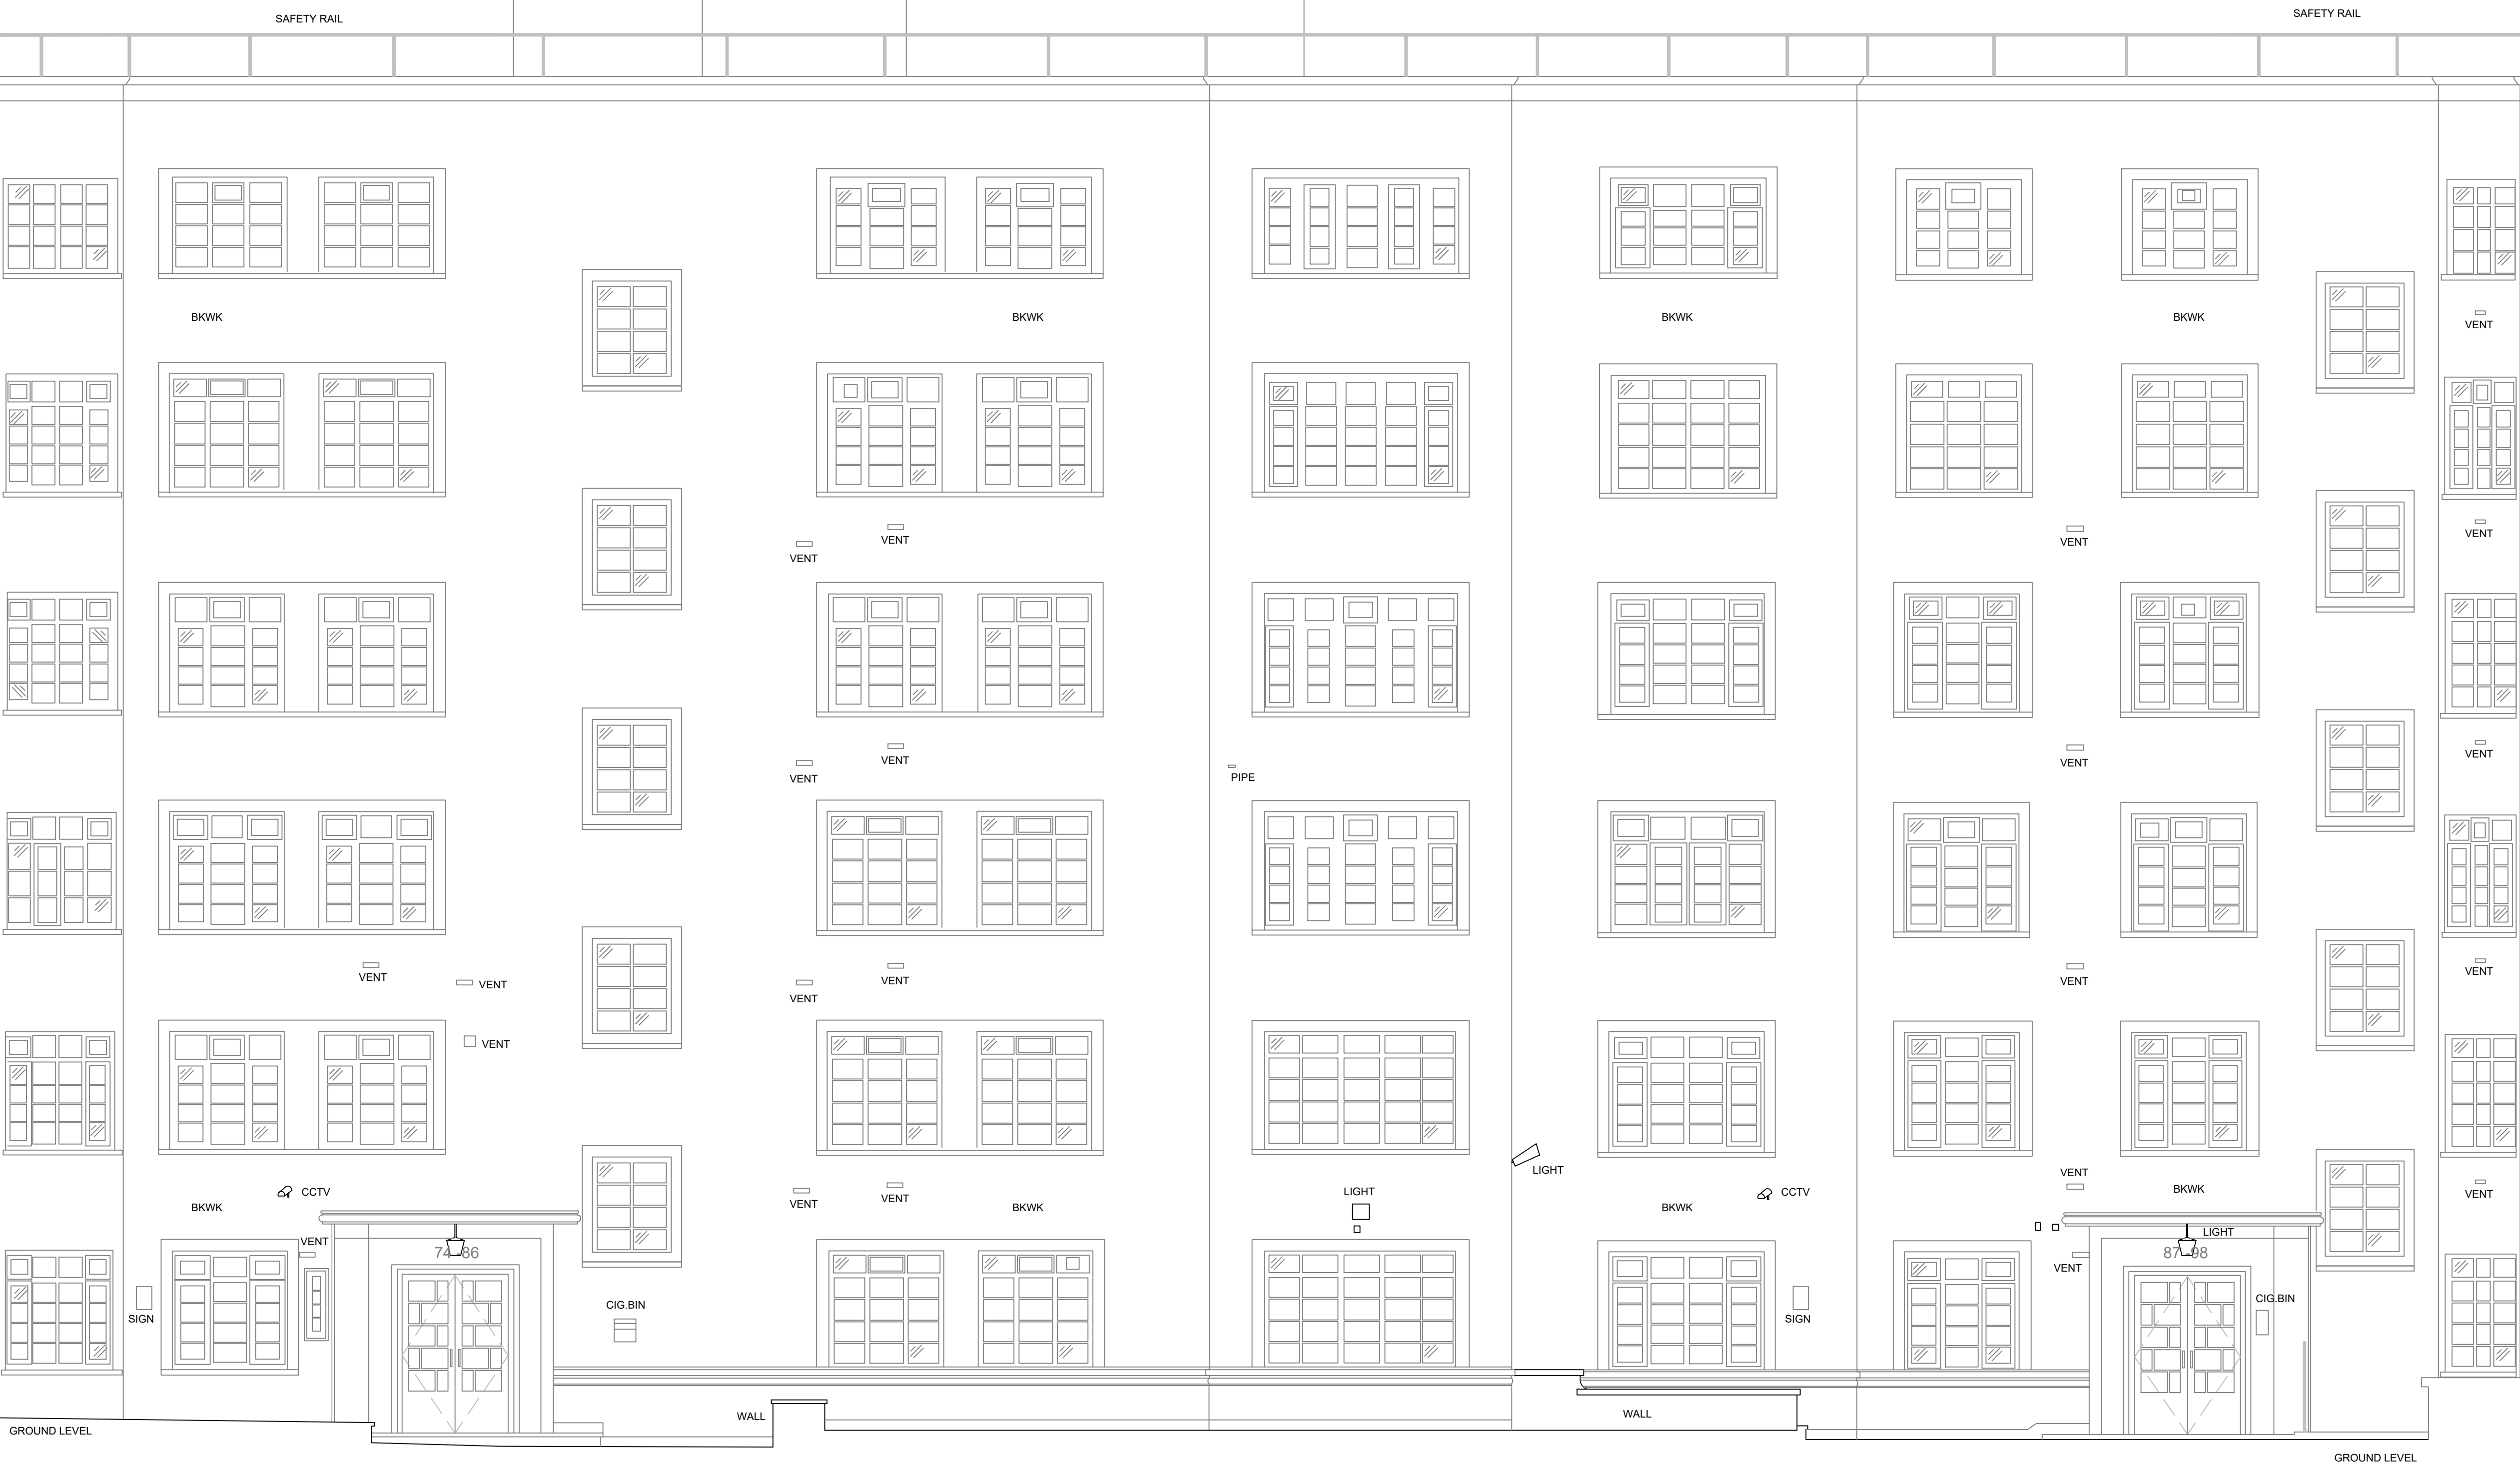

ELEVATION 9
(WEST FACING ELEVATIONS OF BLOCKS 74-86 + 87-98)

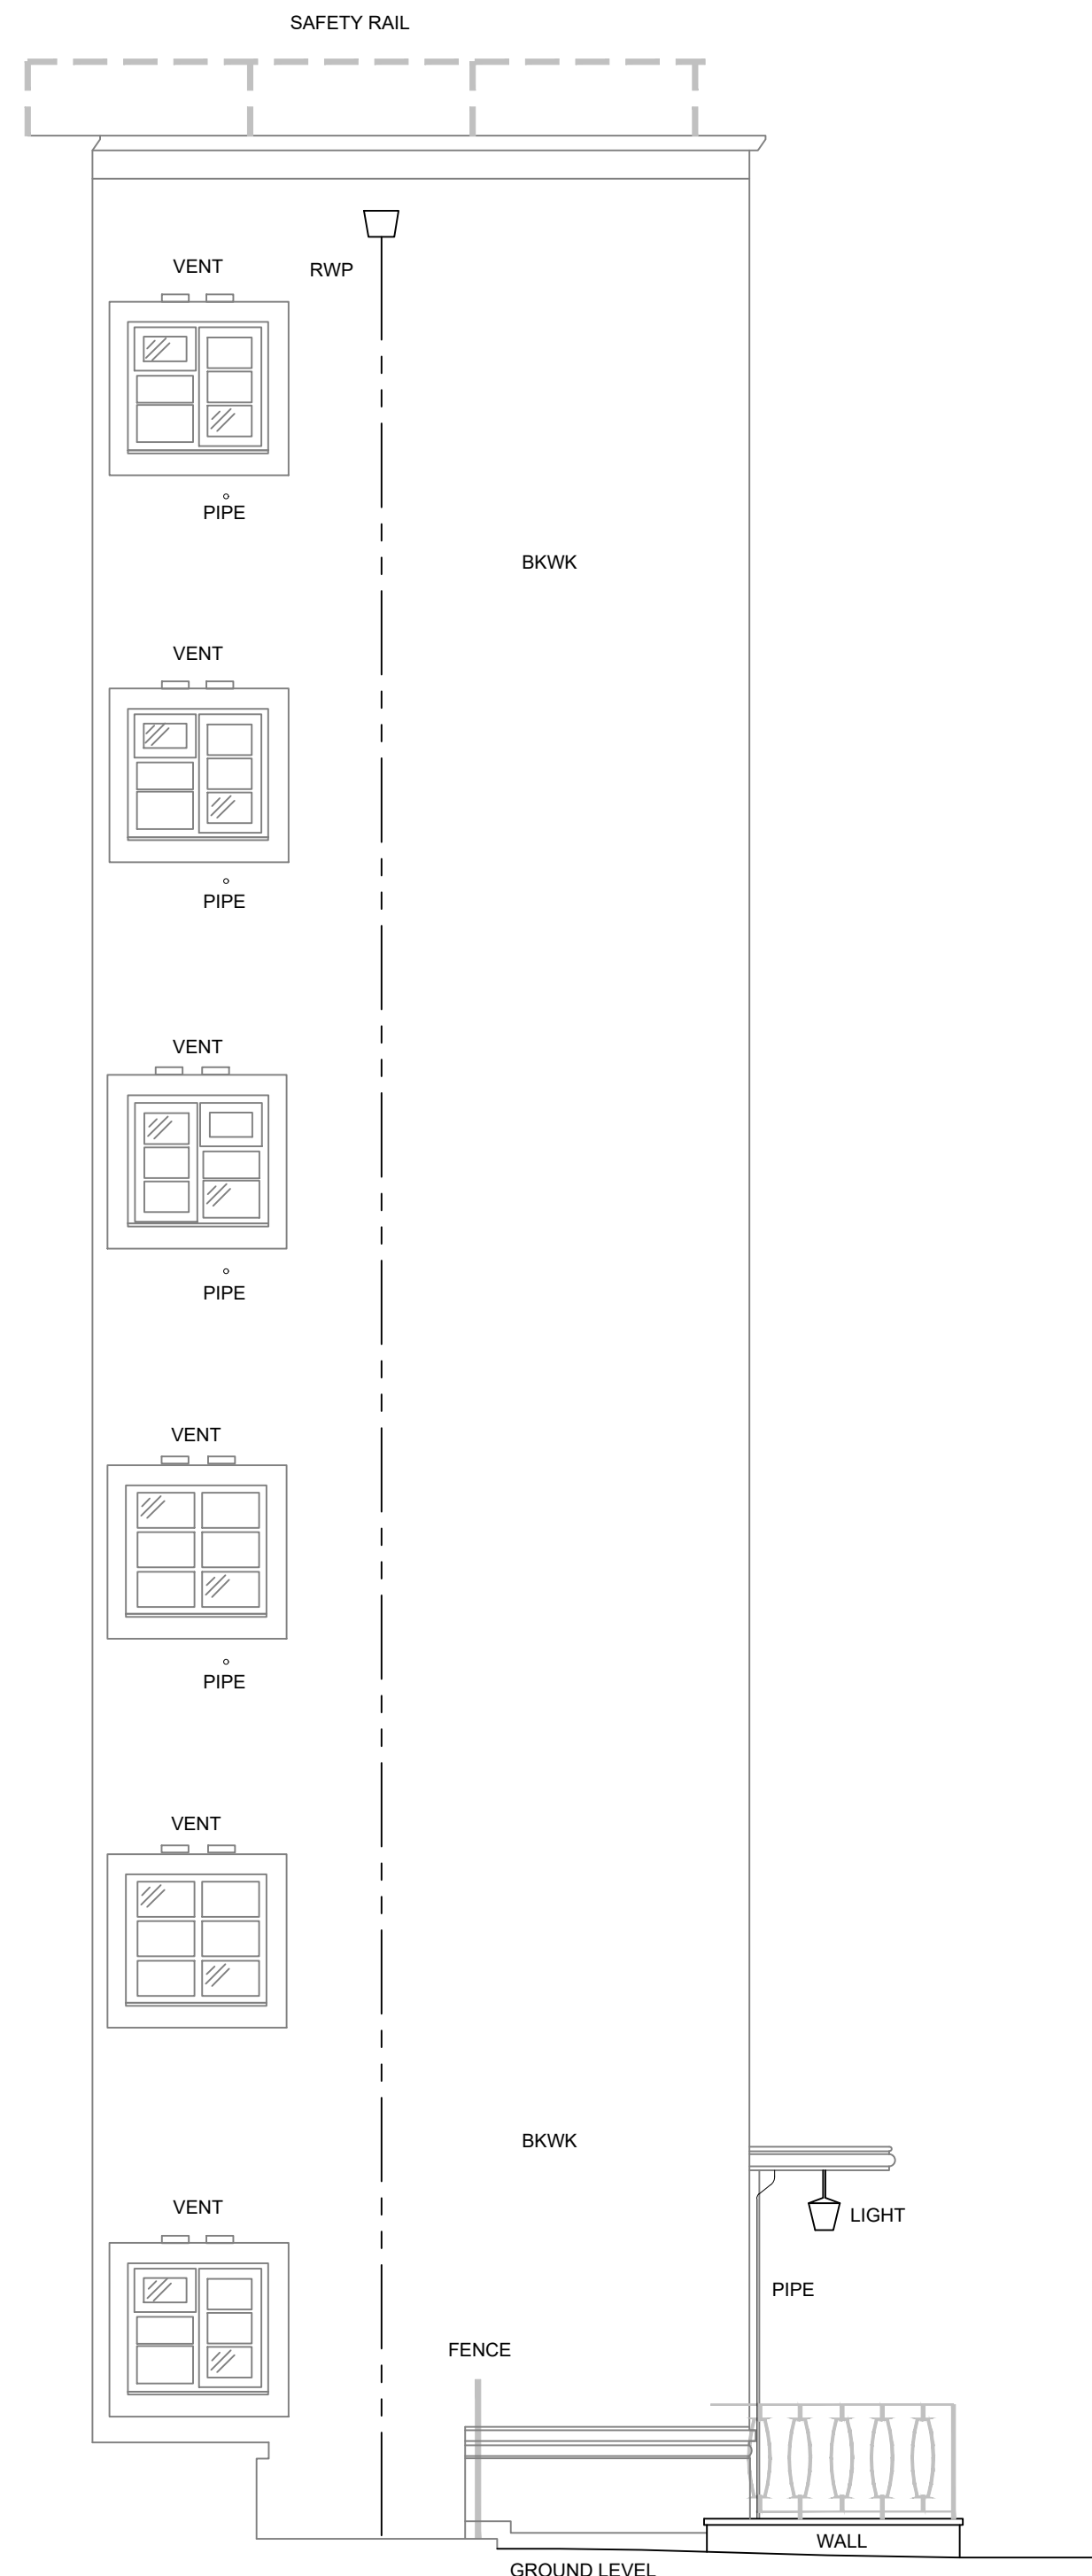

ELEVATION 10
(EAST FACING RETURN ELEVATION)

A	FIRST ISSUE	16-0-02	20	11
ISSUED	ISSUED	DATE	GRADE	TYPE
CLIENT				
CADENT GAS LIMITED				
PROJECT				
REGENCY LODGE				
DRAWING TITLE				
EXISTING ELEVATIONS 9 & 10 SHEET 3 OF 5				
DRG NO:		REV		
CA12599-006		A		
DRG SIZE	SCALE	DATE	06-07-22	
A0	1:50			
DRAWN BY	CHECKED BY	APPROVED BY	CR	
AD	S.L			

