





KEY PLAN  
SCALE 1:100

EXTENT OF PROPOSED EXTERNAL GAS PIPEWORK

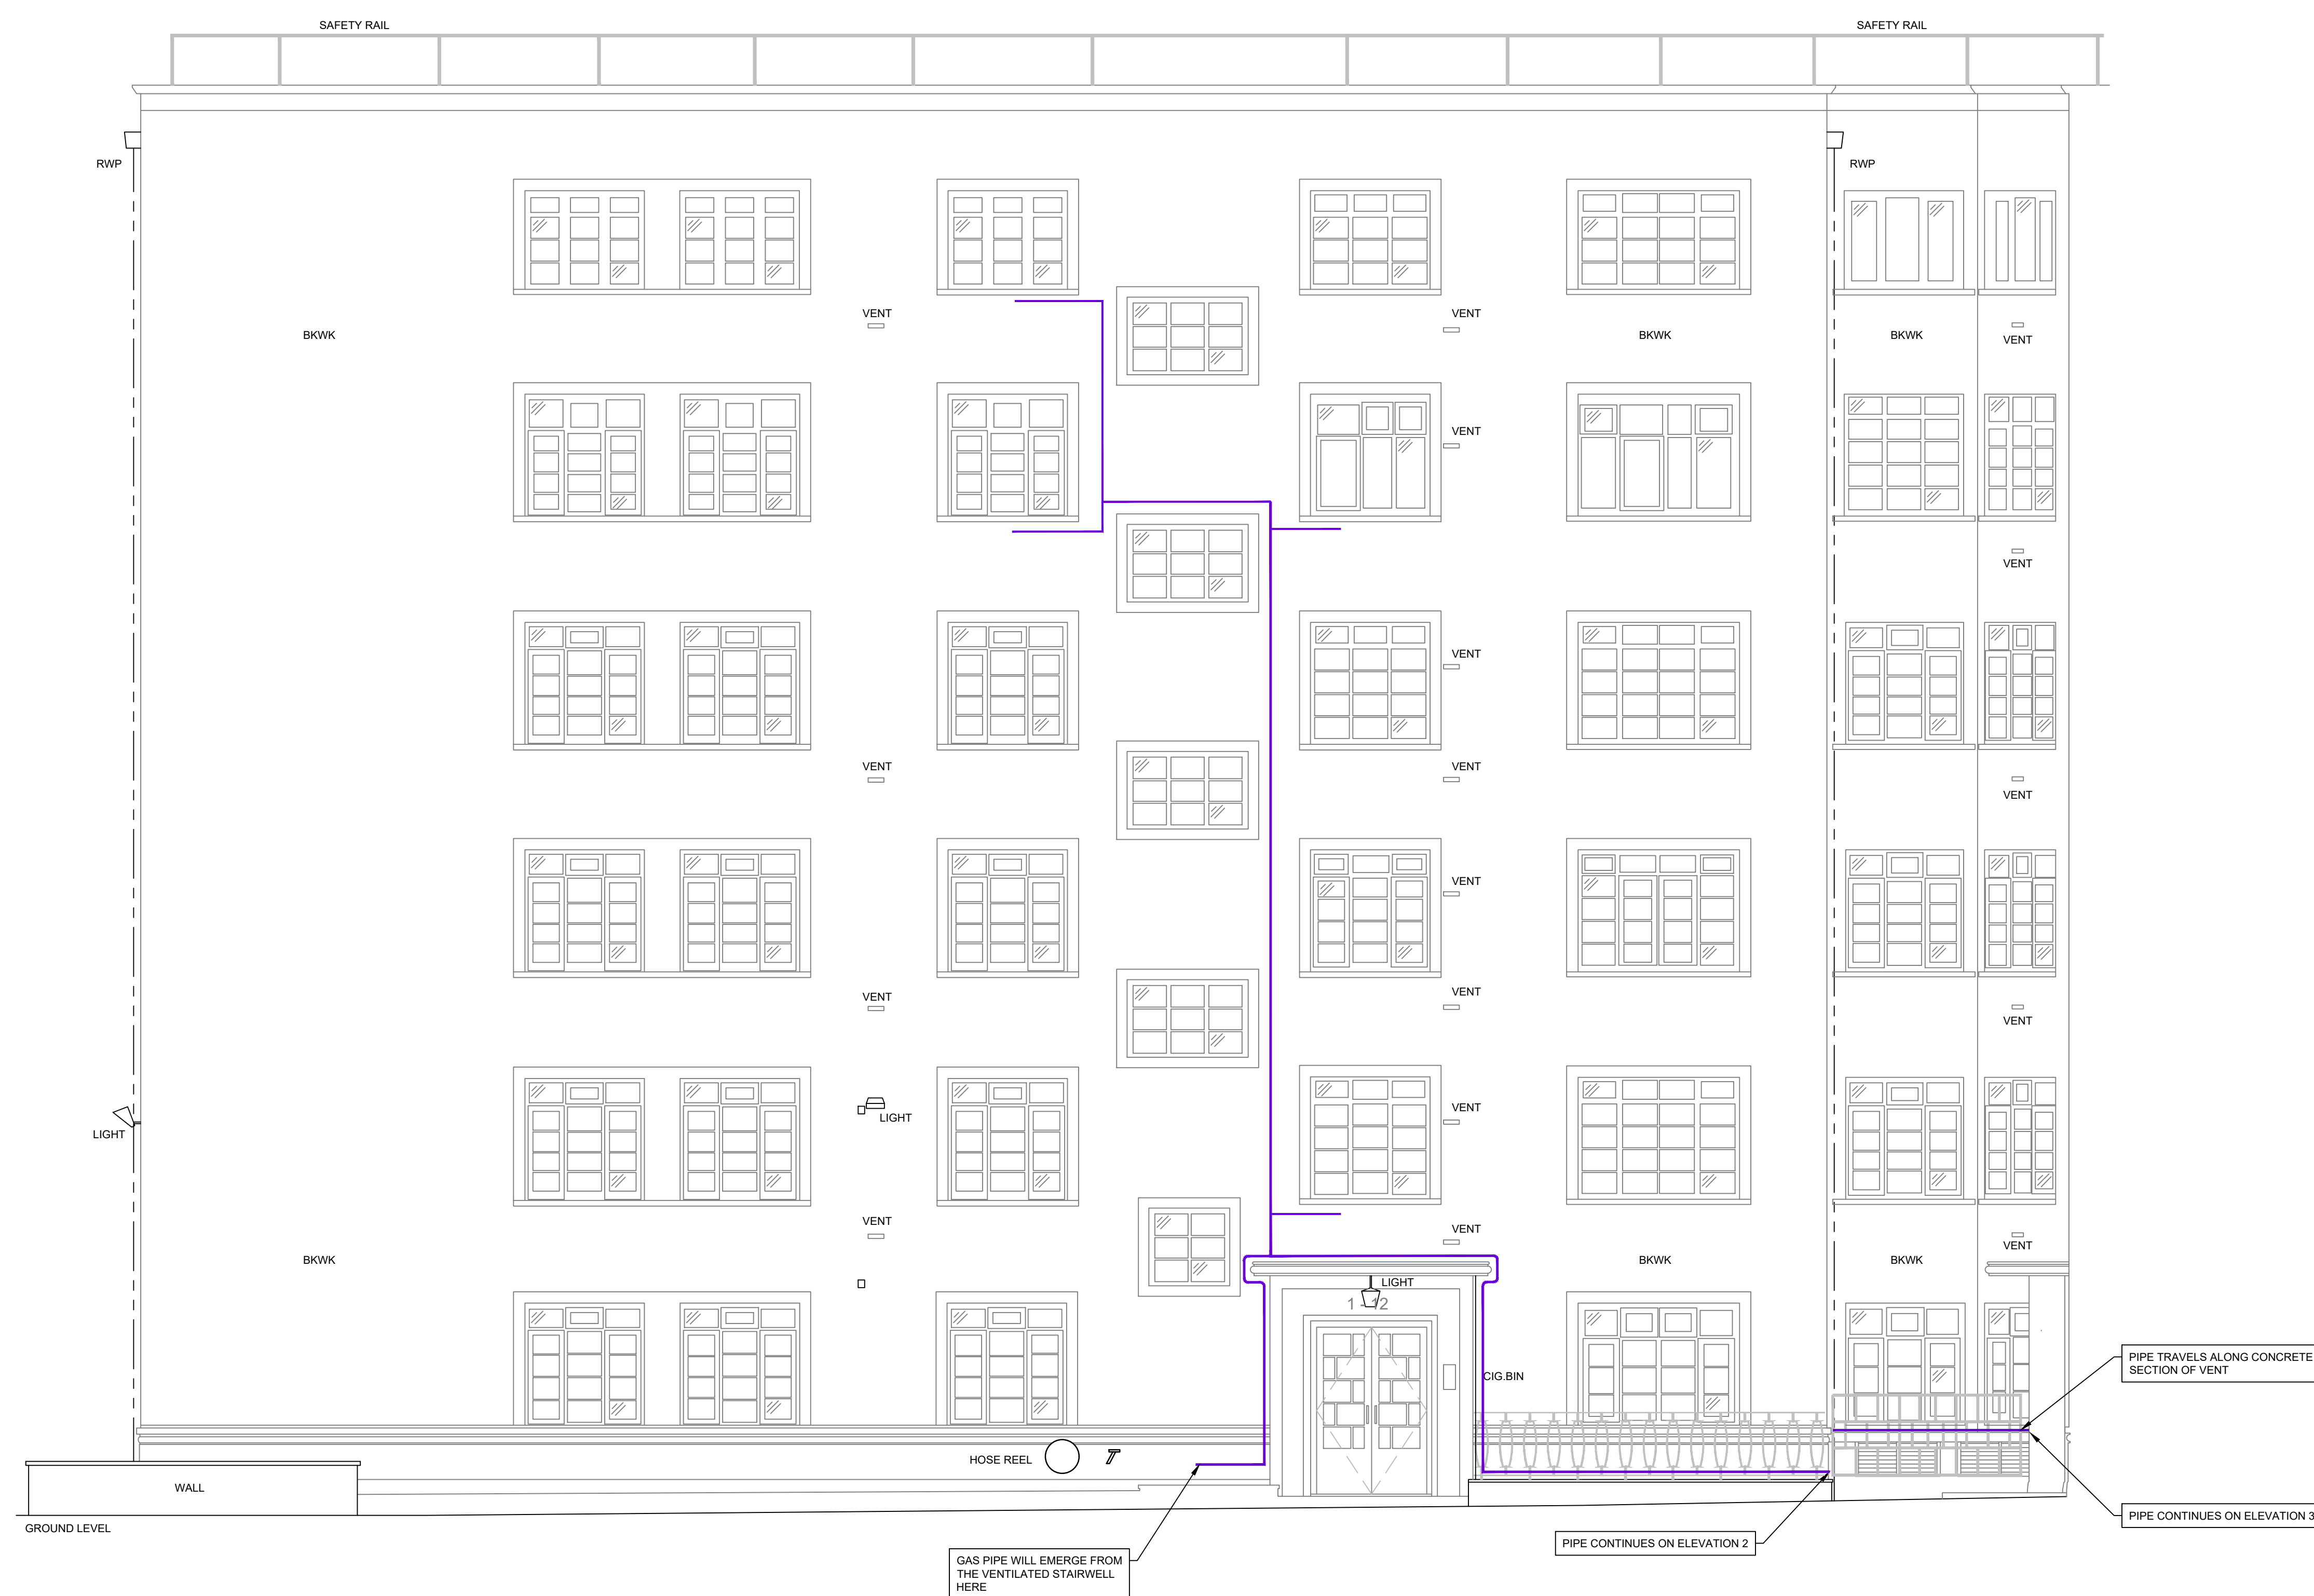

ELEVATION 1  
(NORTH FACING ELEVATION OF BLOCK 1-12)

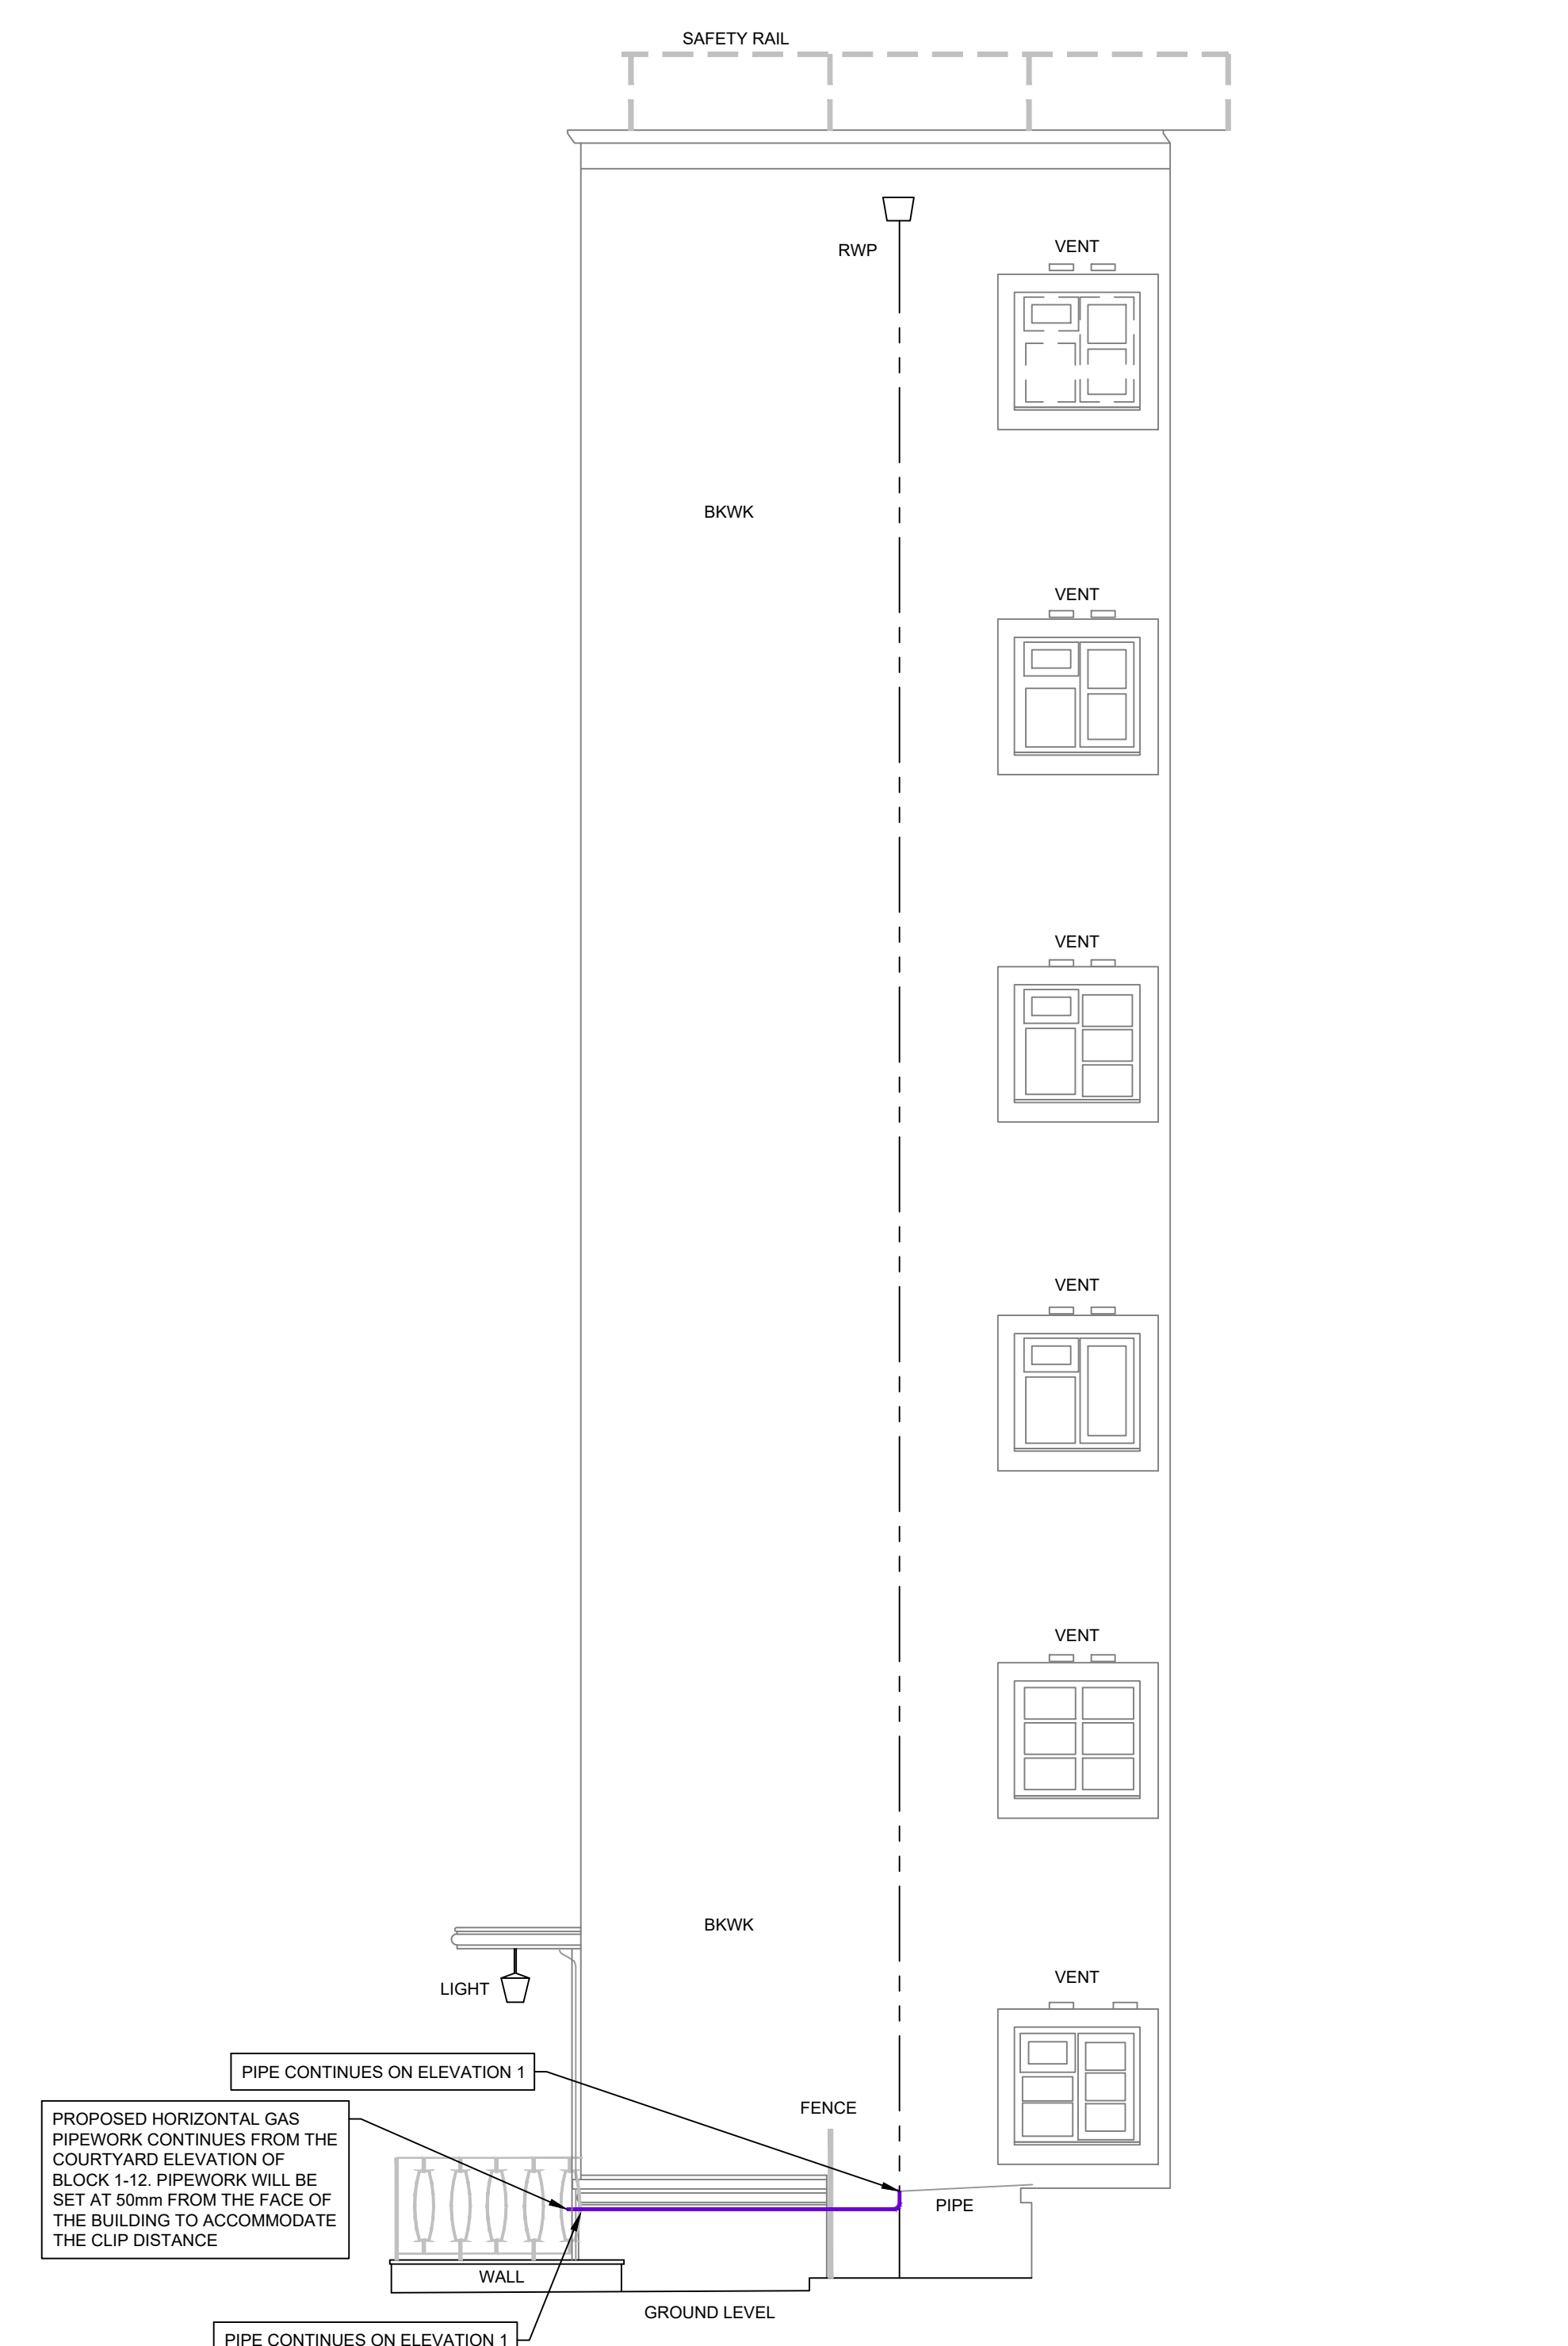

ELEVATION 2  
(WEST FACING RETURN OF BLOCK 1-12)



A	FIRST ISSUE		19-10-20	DR	SA	1
	DRAWING		DATE	DESIGN	SCALE	NO
CLIENT						
<p style="text-align: center;">CADENT GAS LIMITED</p>						
PROJECT						
<p style="text-align: center;">REGENCY LODGE</p>						
DRAWING TITLE						
<p style="text-align: center;">PROPOSED ELEVATIONS PLAN ELEVATIONS 1 &amp; 2 SHEET 1 OF 5</p>						
CRD NO:			REV			
CA12599-009			A			
CRD SIZE		SCALE		DATE		
A0		1:50		06-07-22		
DRAWN BY		CHECKED BY		APPROVED BY		
DR		S-L		CB		

