
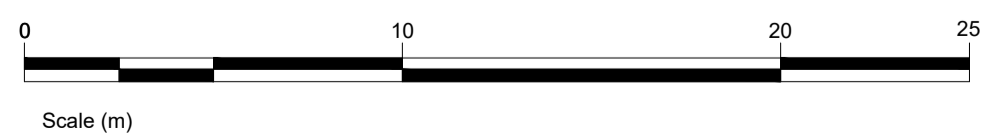


KEY PLAN  
SCALE 1:1000

KEY  
ROUTE OF 1" DIAMETER PIPEWORK

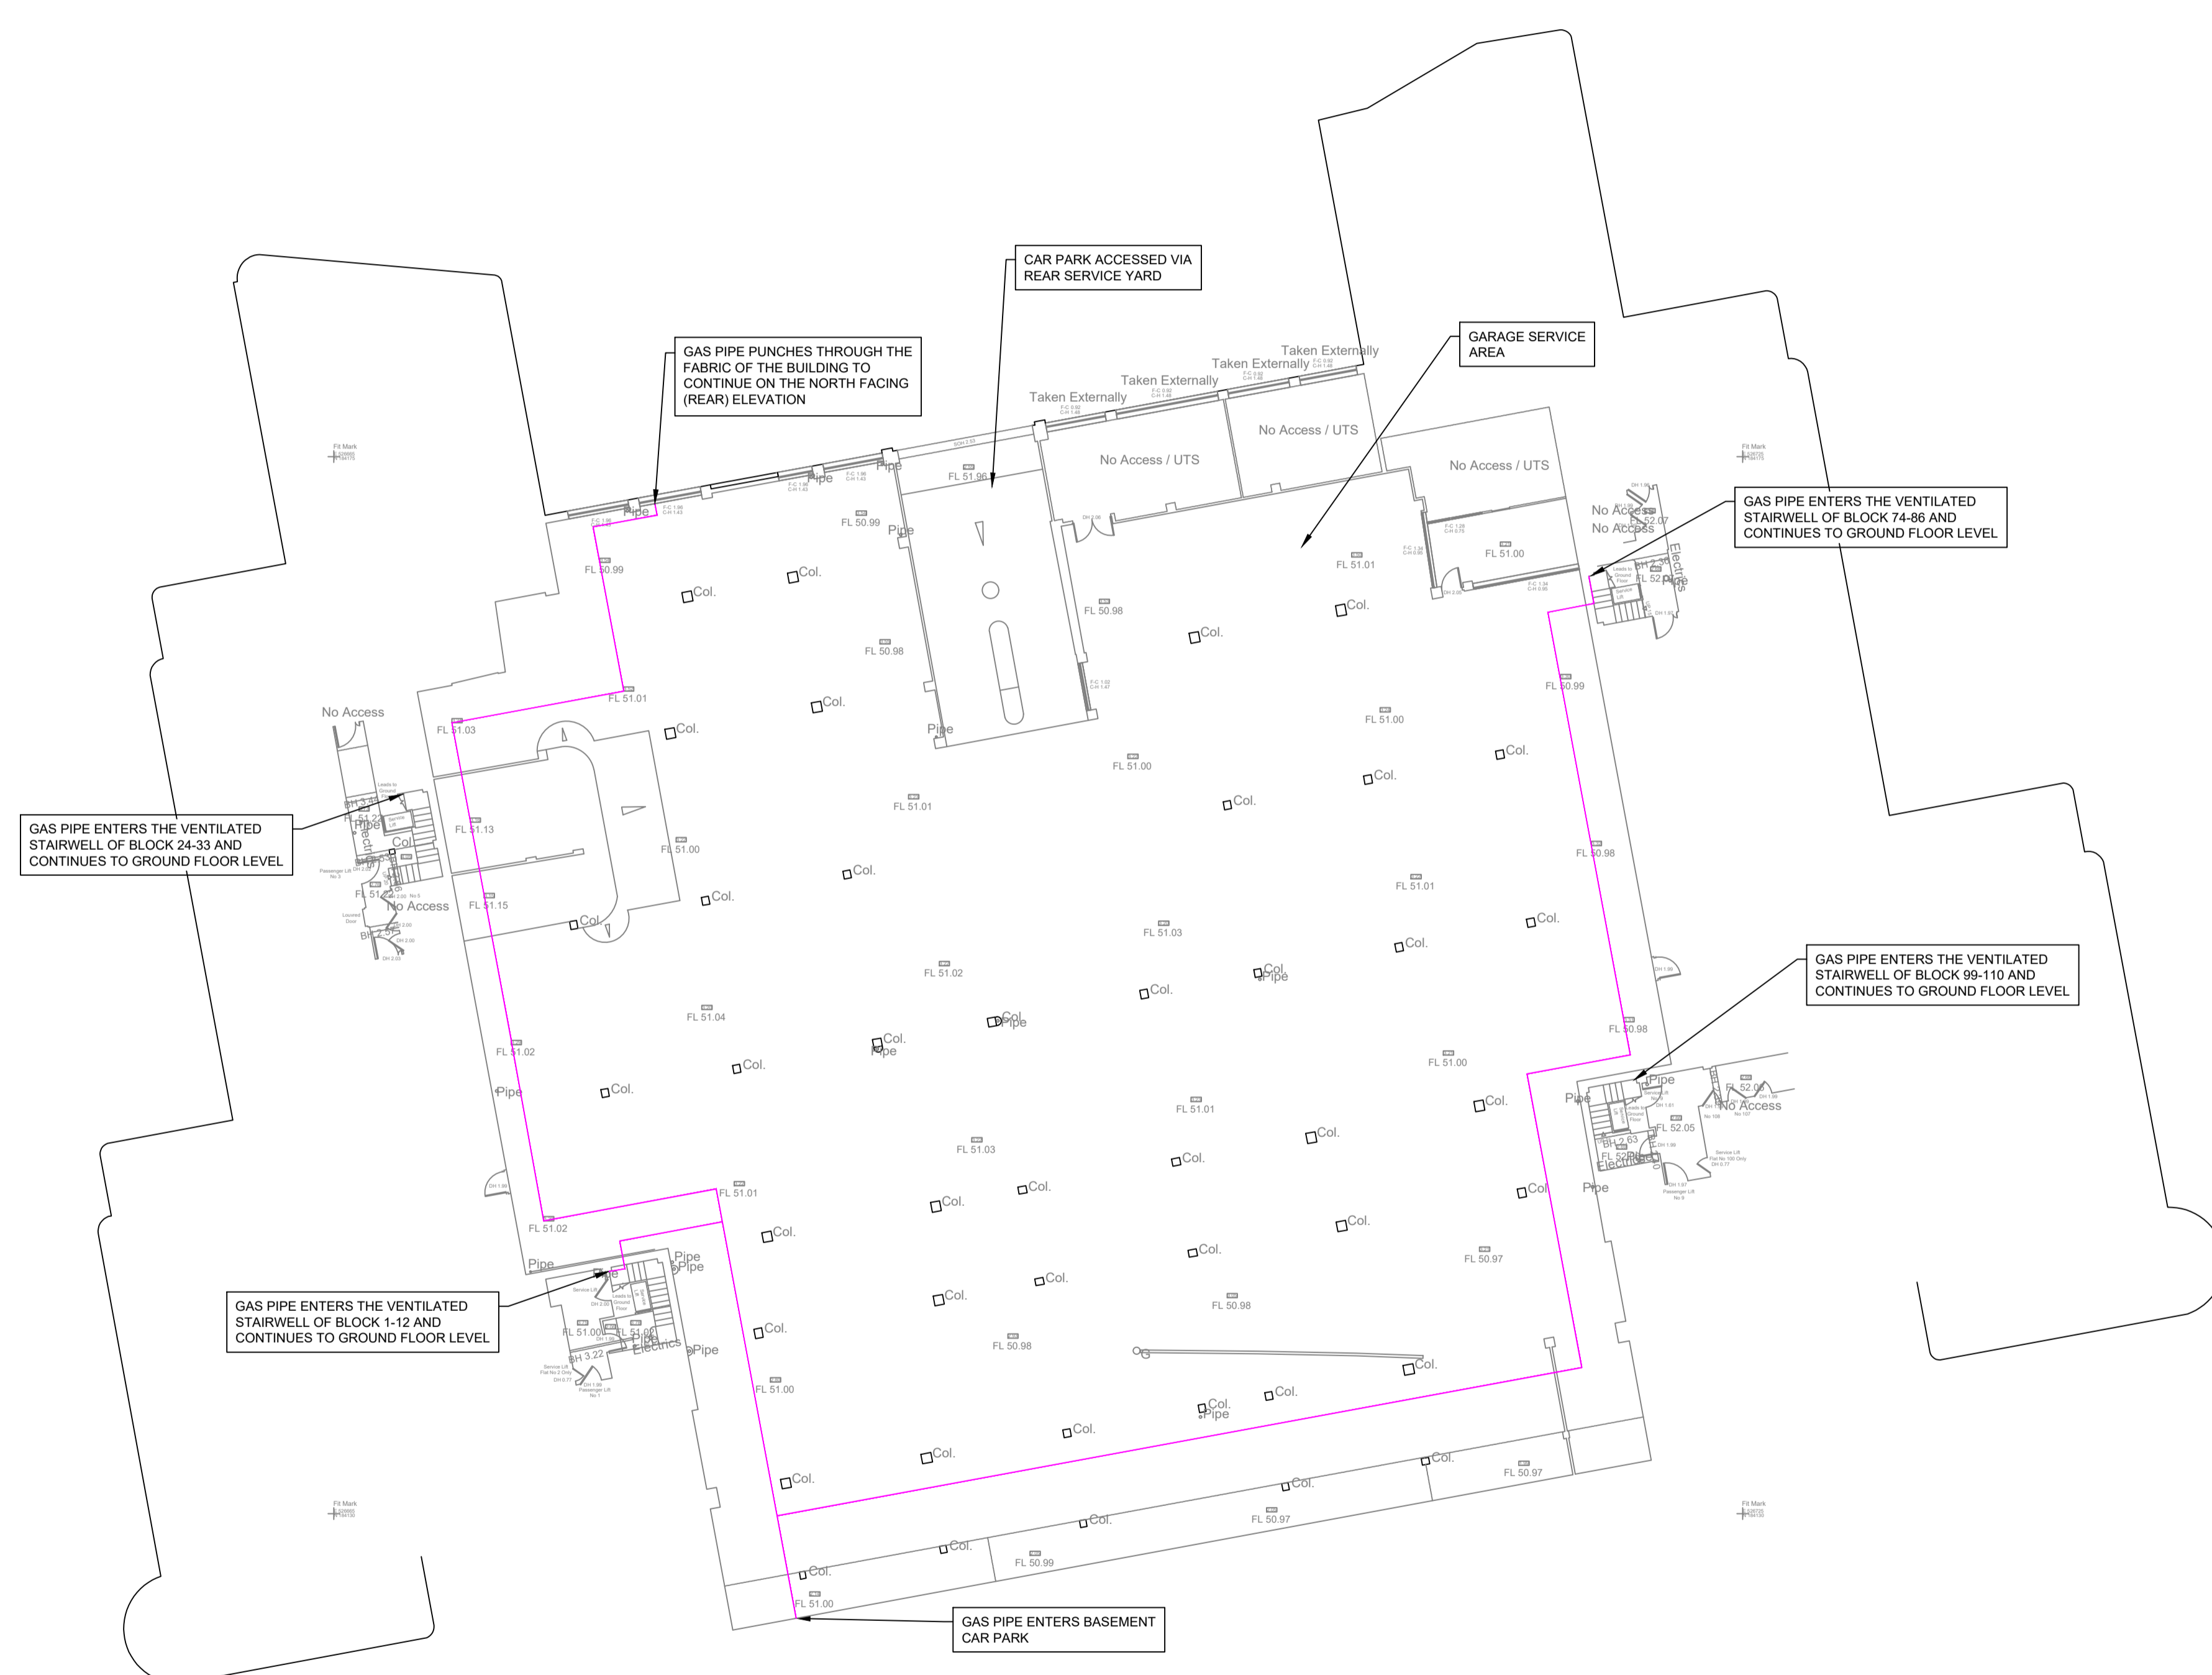

A		FIRST ISSUE		18-10-22	DR	SJ	CB
REVISION	DETAILS	DATE	DRAWN	CHECKED	APPROVED		
CLIENT <b>CADENT GAS LIMITED</b>							
PROJECT <b>REGENCY LODGE</b>							
DRAWING TITLE <b>PROPOSED CAR PARK PLAN BASEMENT</b>							
DRG No. CA12599-015				REV A			
DRG SIZE A1		SCALE 1:200		DATE 25-07-22			
DRAWN BY DR		CHECKED BY SJ		APPROVED BY CB			
■ STONE ON TRENT   TEL 01762 276700 WWW.WARDELLARMSTRONG.COM <input type="checkbox"/> BIRMINGHAM <input type="checkbox"/> GLASGOW <input type="checkbox"/> BOLTON <input type="checkbox"/> LONDON <input type="checkbox"/> CARDIFF <input type="checkbox"/> MANCHESTER <input type="checkbox"/> CARLISLE <input type="checkbox"/> NEWCASTLE UPON TYNE <input type="checkbox"/> EDINBURGH <input type="checkbox"/> SHEFFIELD							