


Skardu Road

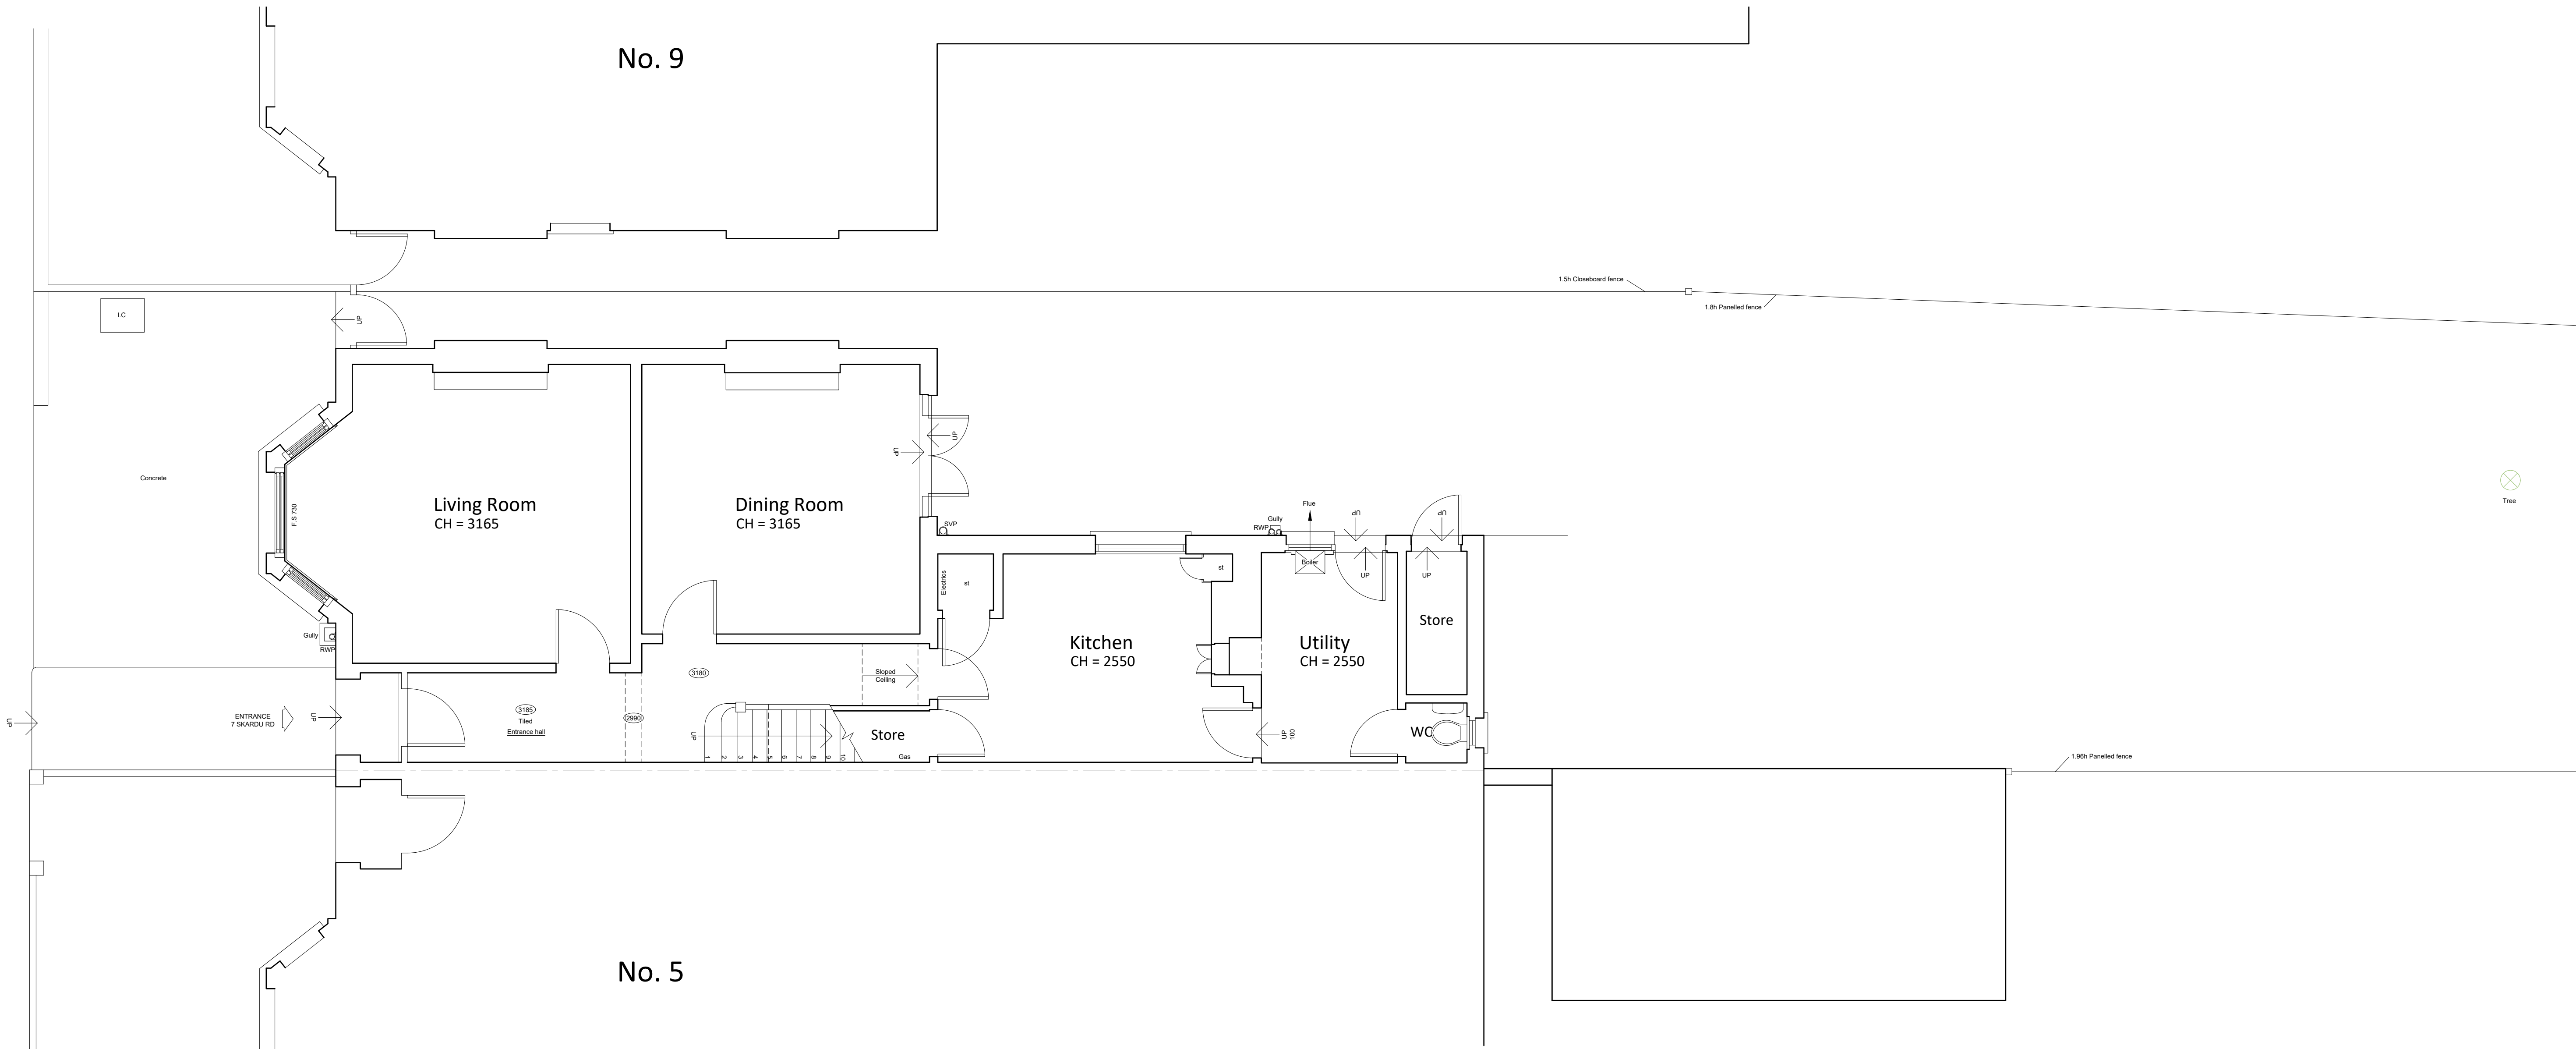

Existing Ground Floor Plan 1:50 Scale

