


Skardu Road

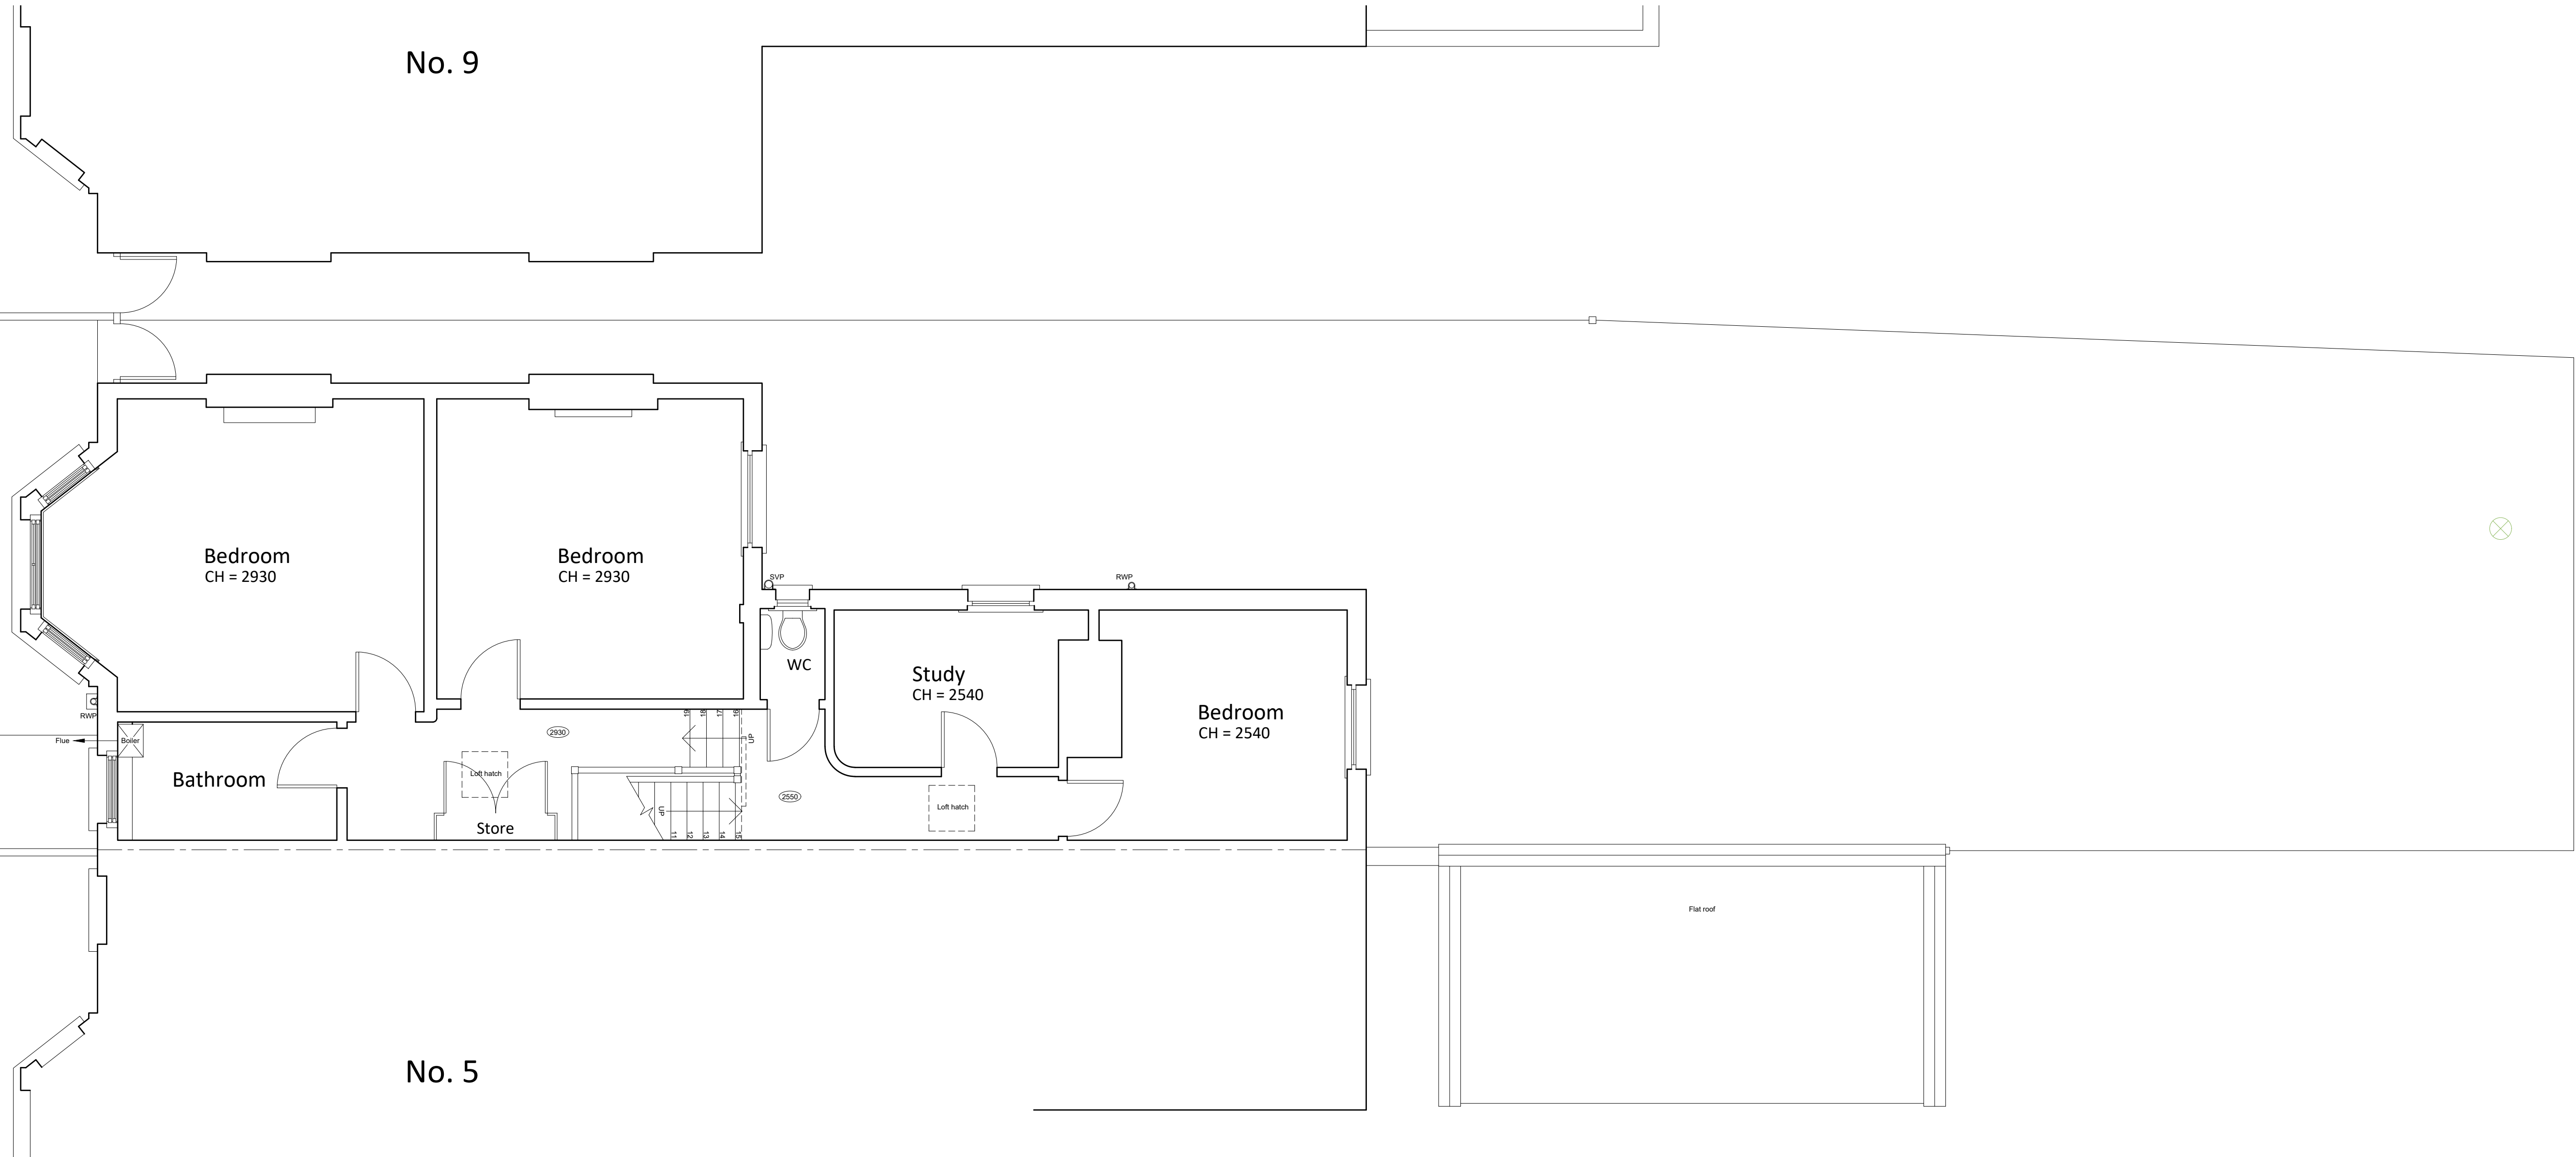

Existing First Floor Plan 1:50 Scale

