


Skardu Road

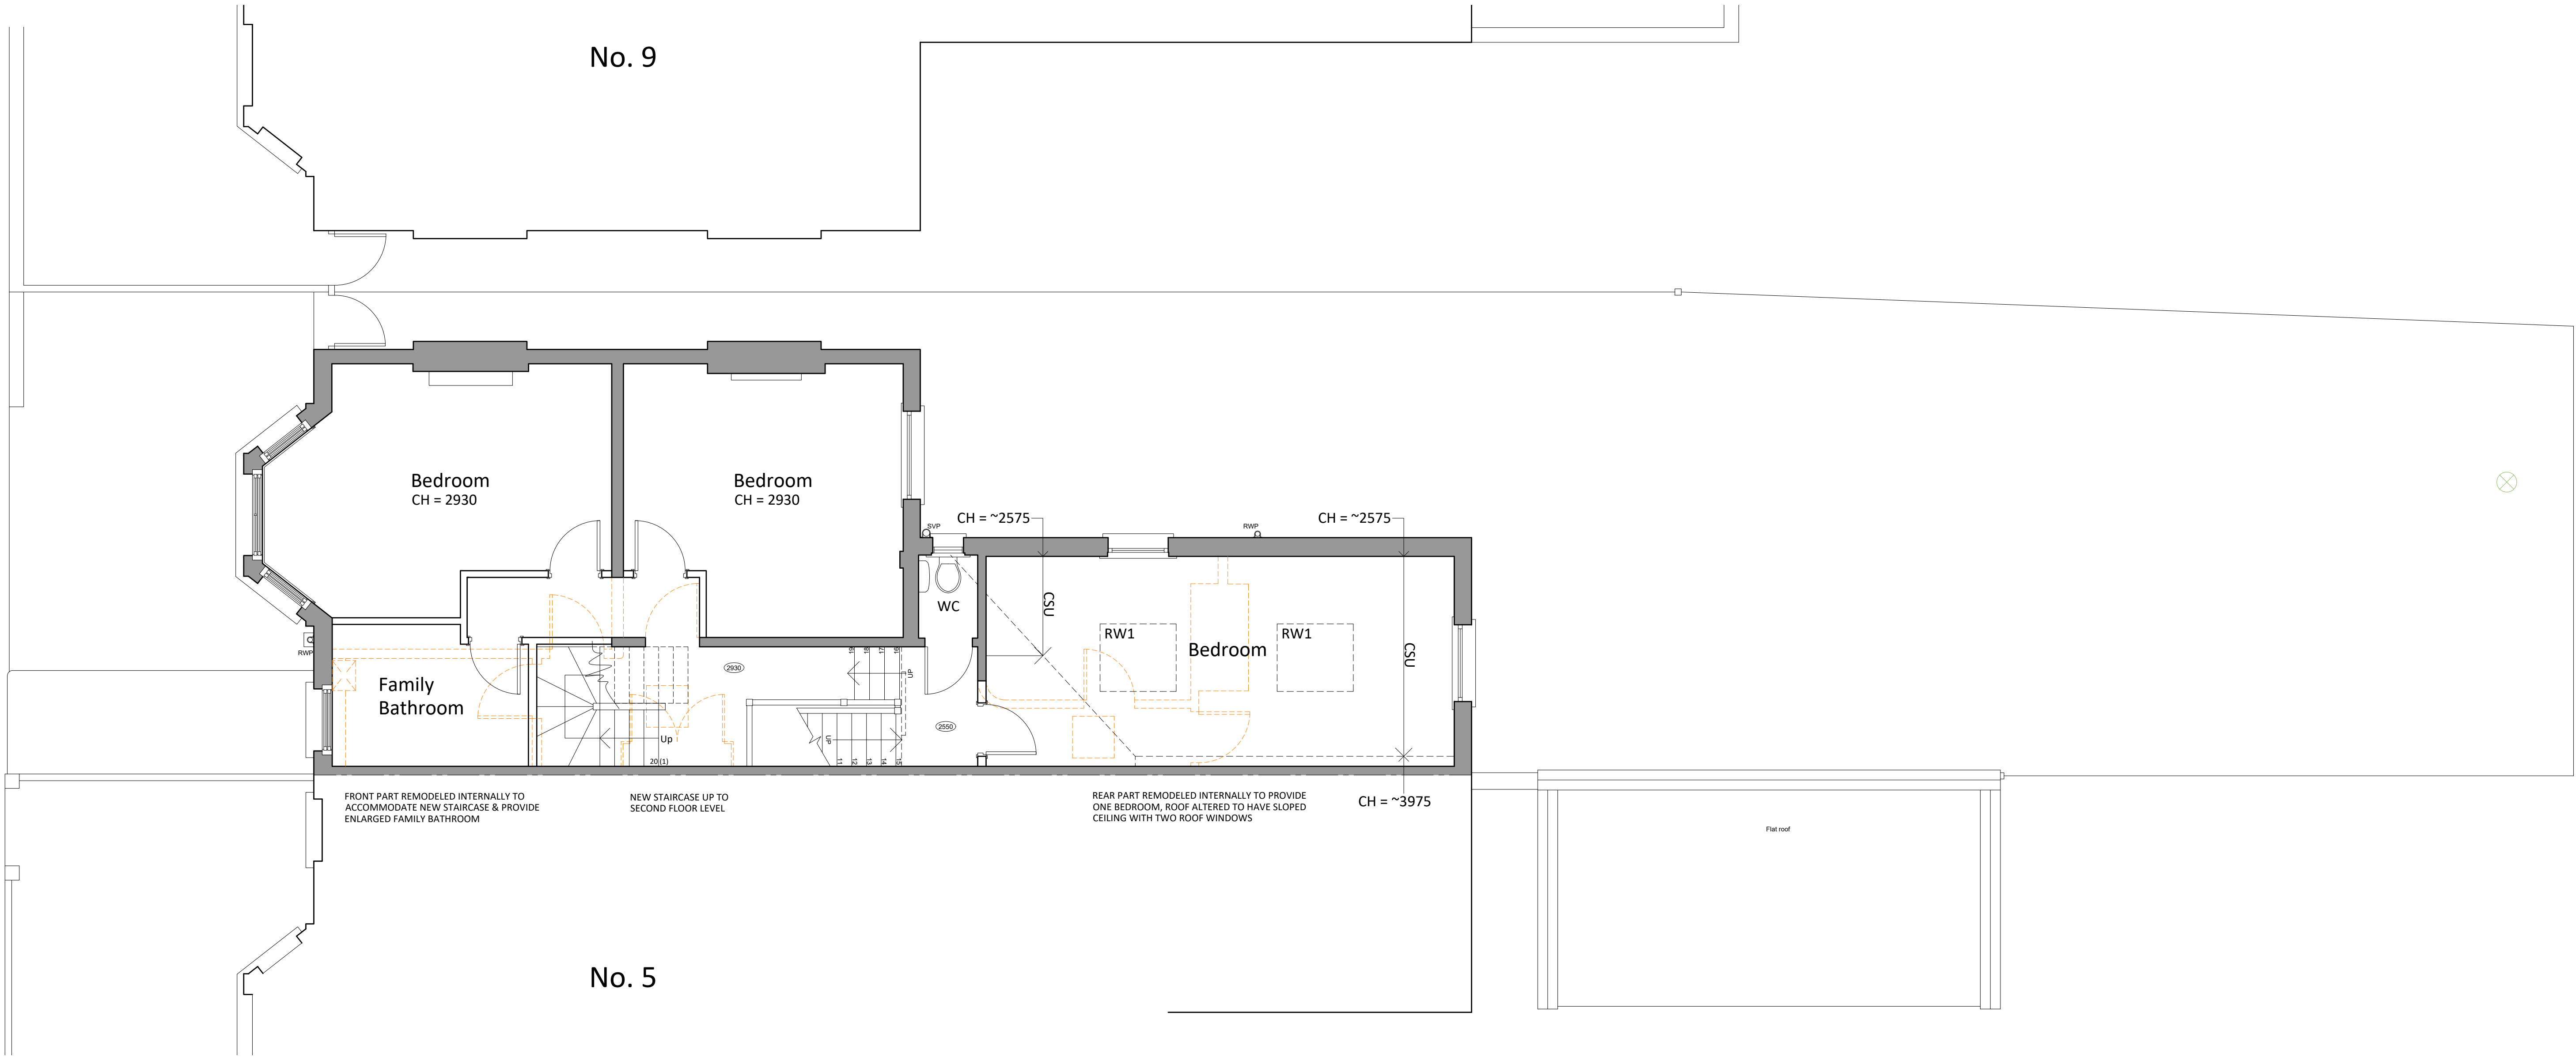

Proposed First Floor Plan 1:50 Scale

