

Note:


These drawings are based on the proposed scheme that are currently under planning review, under planning application REF: 2022/2442/P.

This application seeks to add to the scheme at third and roof level only.

New proposals in this application have been annotated for clarity.

Do not scale this drawing. Contractor to confirm all dimensions on site. Notify architect immediately of any discrepancies.

Revisions:
00 DH 11.11.22 Issued for Planning

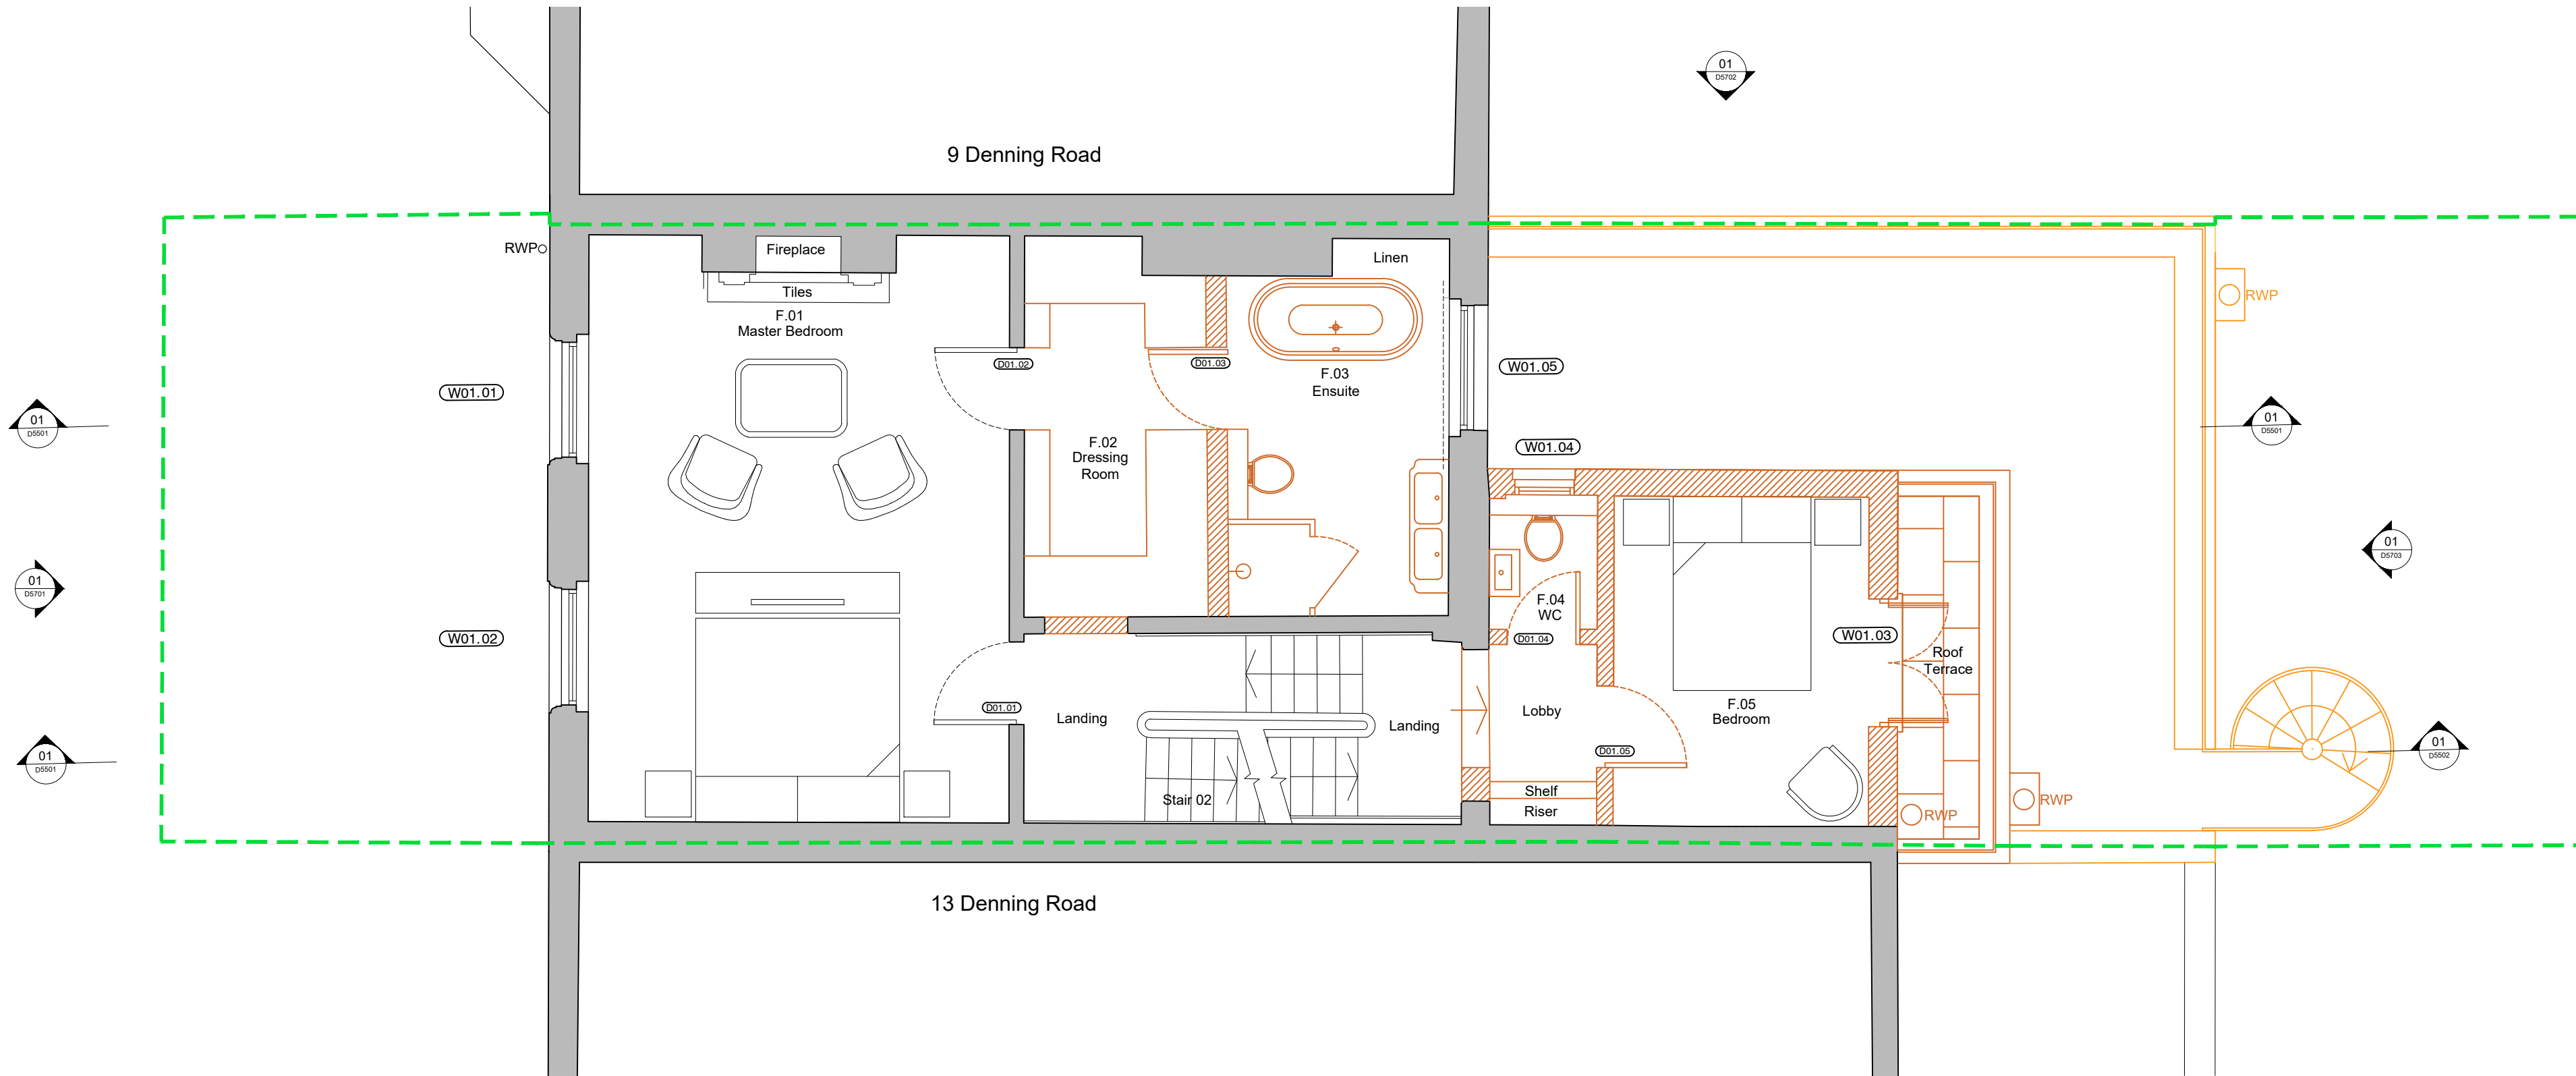

KEY:

- Existing building fabric
- Proposed alterations under review in planning application. Ref: 2022/2442/P
- Proposed building fabric
- Site Boundary line

Key Plan

FORMATION
ARCHITECTS

Winchester House 1-3 Brixton Road London SW9 6DE
T 020 7251 0781 W formationarchitects.co.uk

Project

11 Denning Road
Hampstead
Camden Town, London
NW3 1ST

Client

Maja

Drawing Title

Proposed Plans
First Floor



0 0.5 1 1.5
m

Drawn by

SK

Checked by

CH

Scale

1:50@A2

Status

For Planning

Job number

6922

Drawing number

D5101

Revision

00

01
D5101 Proposed Plan - First Floor
SCALE: 1:50