


**ALL LEVELS AND PIPE SIZES  
SUBJECT TO CHANGE ONCE  
SYSTEM HAS BEEN FULLY  
HYDRAULICALLY MODELLED**

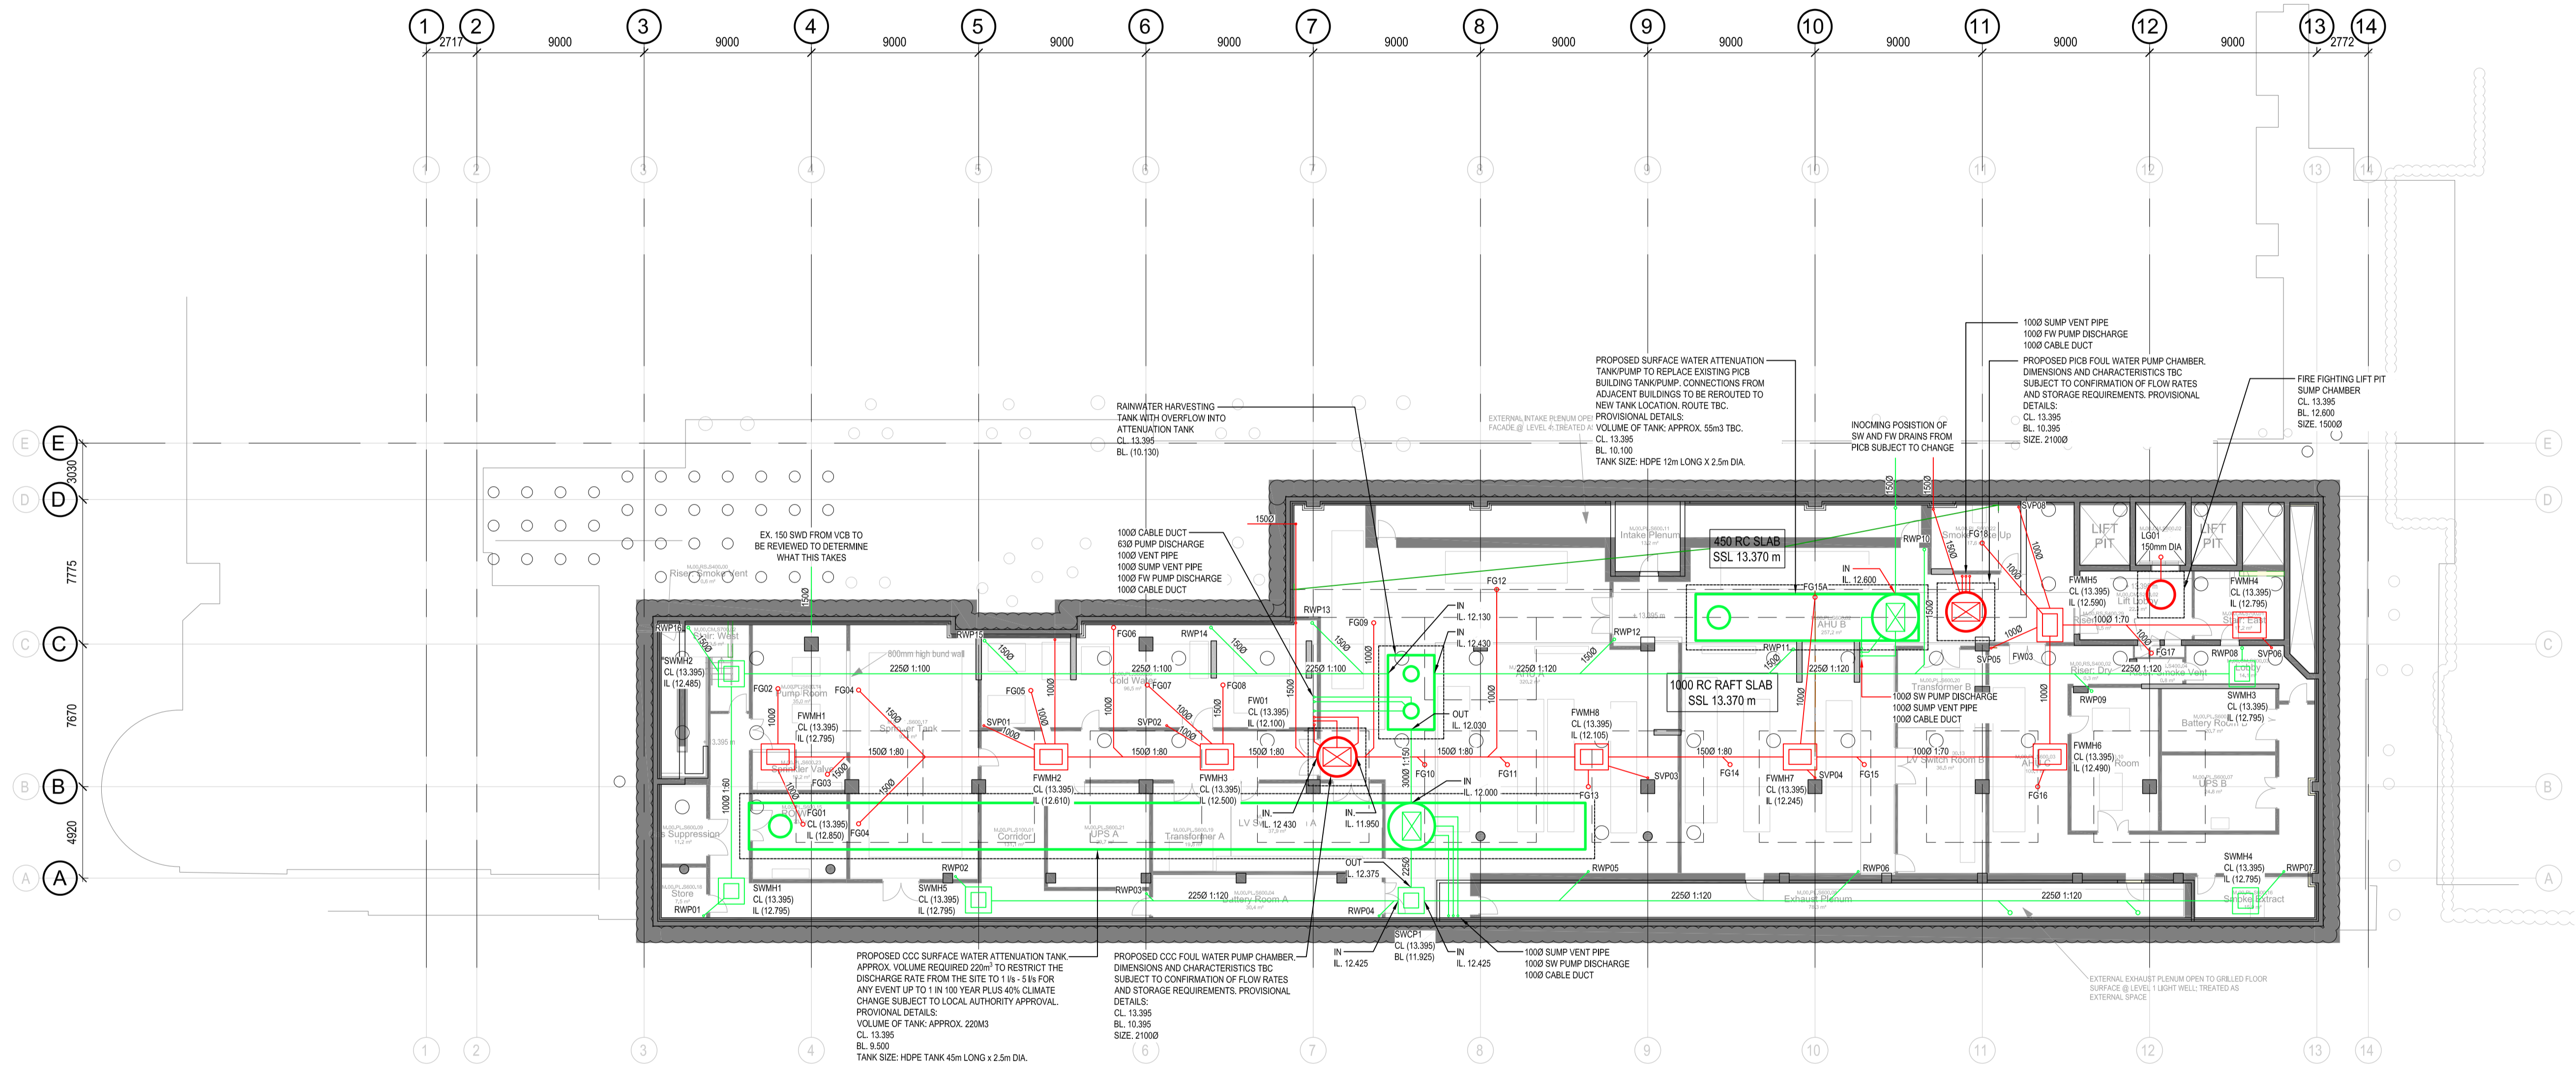

DRAIN CAVITY AND GULLIES/SUMPS  
DIMENSIONS, LOCATION AND NUMBER TBC  
DURING STAGE 4 WITH SPECIALIST INPUT

**SCALE 1:200 @ A1**

**REVISED BELOW SLAB DRAINAGE  
PROPOSALS  
P2007598/SK/290722/SAC/01**