





Key Site Diagram

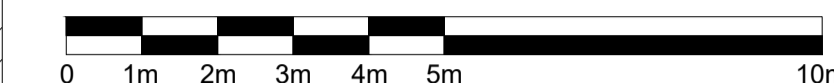

Mews Elevation

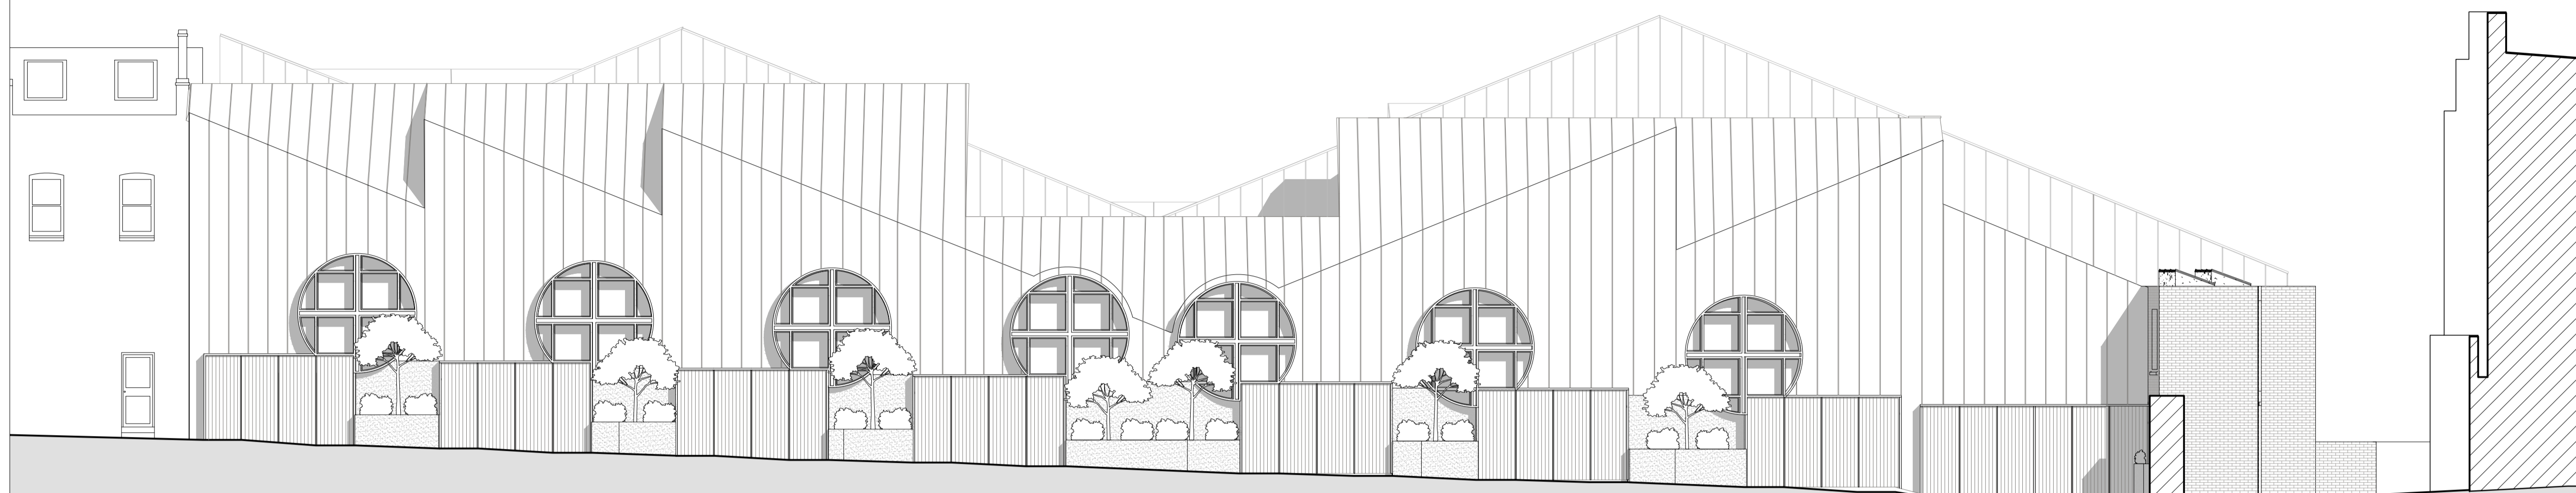


House 10 Type A1    House 12 Type A2    House 14 Type A3    House 16 Type B1    House 18 Type B2    House 20 Type C1    House 22 Type C2    House 24 Type D



Key Site Diagram

Railway Elevation

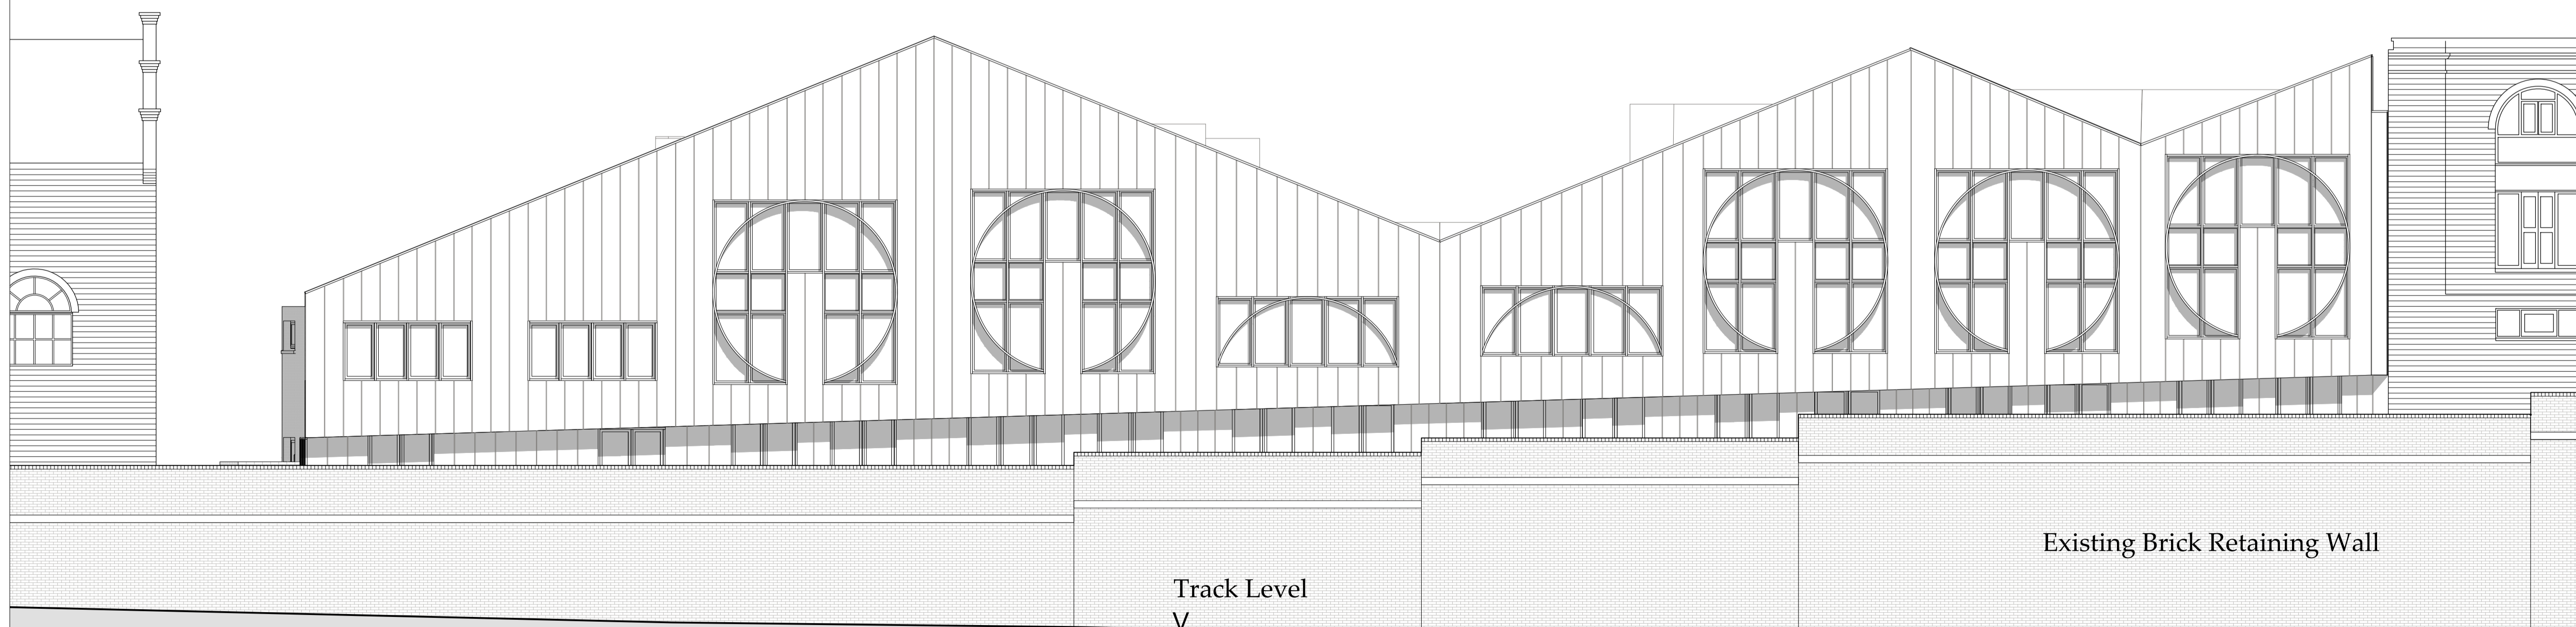

House 24 Type D    House 22 Type C2    House 20 Type C1    House 18 Type B2    House 16 Type B1    House 14 Type A3    House 12 Type A2    House 10 Type A1

- Rev:D06    Date:25.10.22    Drw:RB    Chk:SG  
 Top-lights removed from ground floor doors Mews Elevation. Vertical standing seams adjusted and reduced in spacing. Windows on Railway elevation rationalised and adjusted to suit.
- Rev:D05    Date:30.03.20    Drw:KW    Chk:SG  
 Ground Level Set-back
- Rev:D04    Date:17.07.17    Drw:AH    Chk:JC  
 Updated to comments received from Architectural Review Panel
- Rev:D03    Date:05.06.17    Drw:AW    Chk:JC  
 Issue for Architects Review Panel
- Rev:D02    Date:02.02.2017    Drw:JE    Chk:JC  
 Various amendments
- Rev:D01    Date:20.01.2017    Drw:JE    Chk:JC  
 Initial Issue

Do not scale off this drawing  
 Report all errors and omissions to the Architect  
 Dimensions to be checked on site  
 Plot date: 09/04/2023 12:14:45

Client:  
 Cowell Group

Project:  
 10-24 Canfield Place, London NW6

Title:  
 Mews & Railway Elevation

Drawing status:  
 Planning