

All dimensions are in mm unless otherwise stated
 All dimensions to be verified on site before proceeding with the work
 Any discrepancies to be notified in writing to Architect immediately
 All boundaries indicative only and to be confirmed by others




NOTE
 All dimensions are in millimeters unless otherwise noted.
 All dimensions are to be checked on site prior to fabrication/construction.
 SSL – Structural Slab Level
 SFL – Screed Floor Level – Top of the Screed
 FFL – Finish Floor Level (including finish eg. carpet or tiles)

102 Camley Street

Camley Street

Granary Street

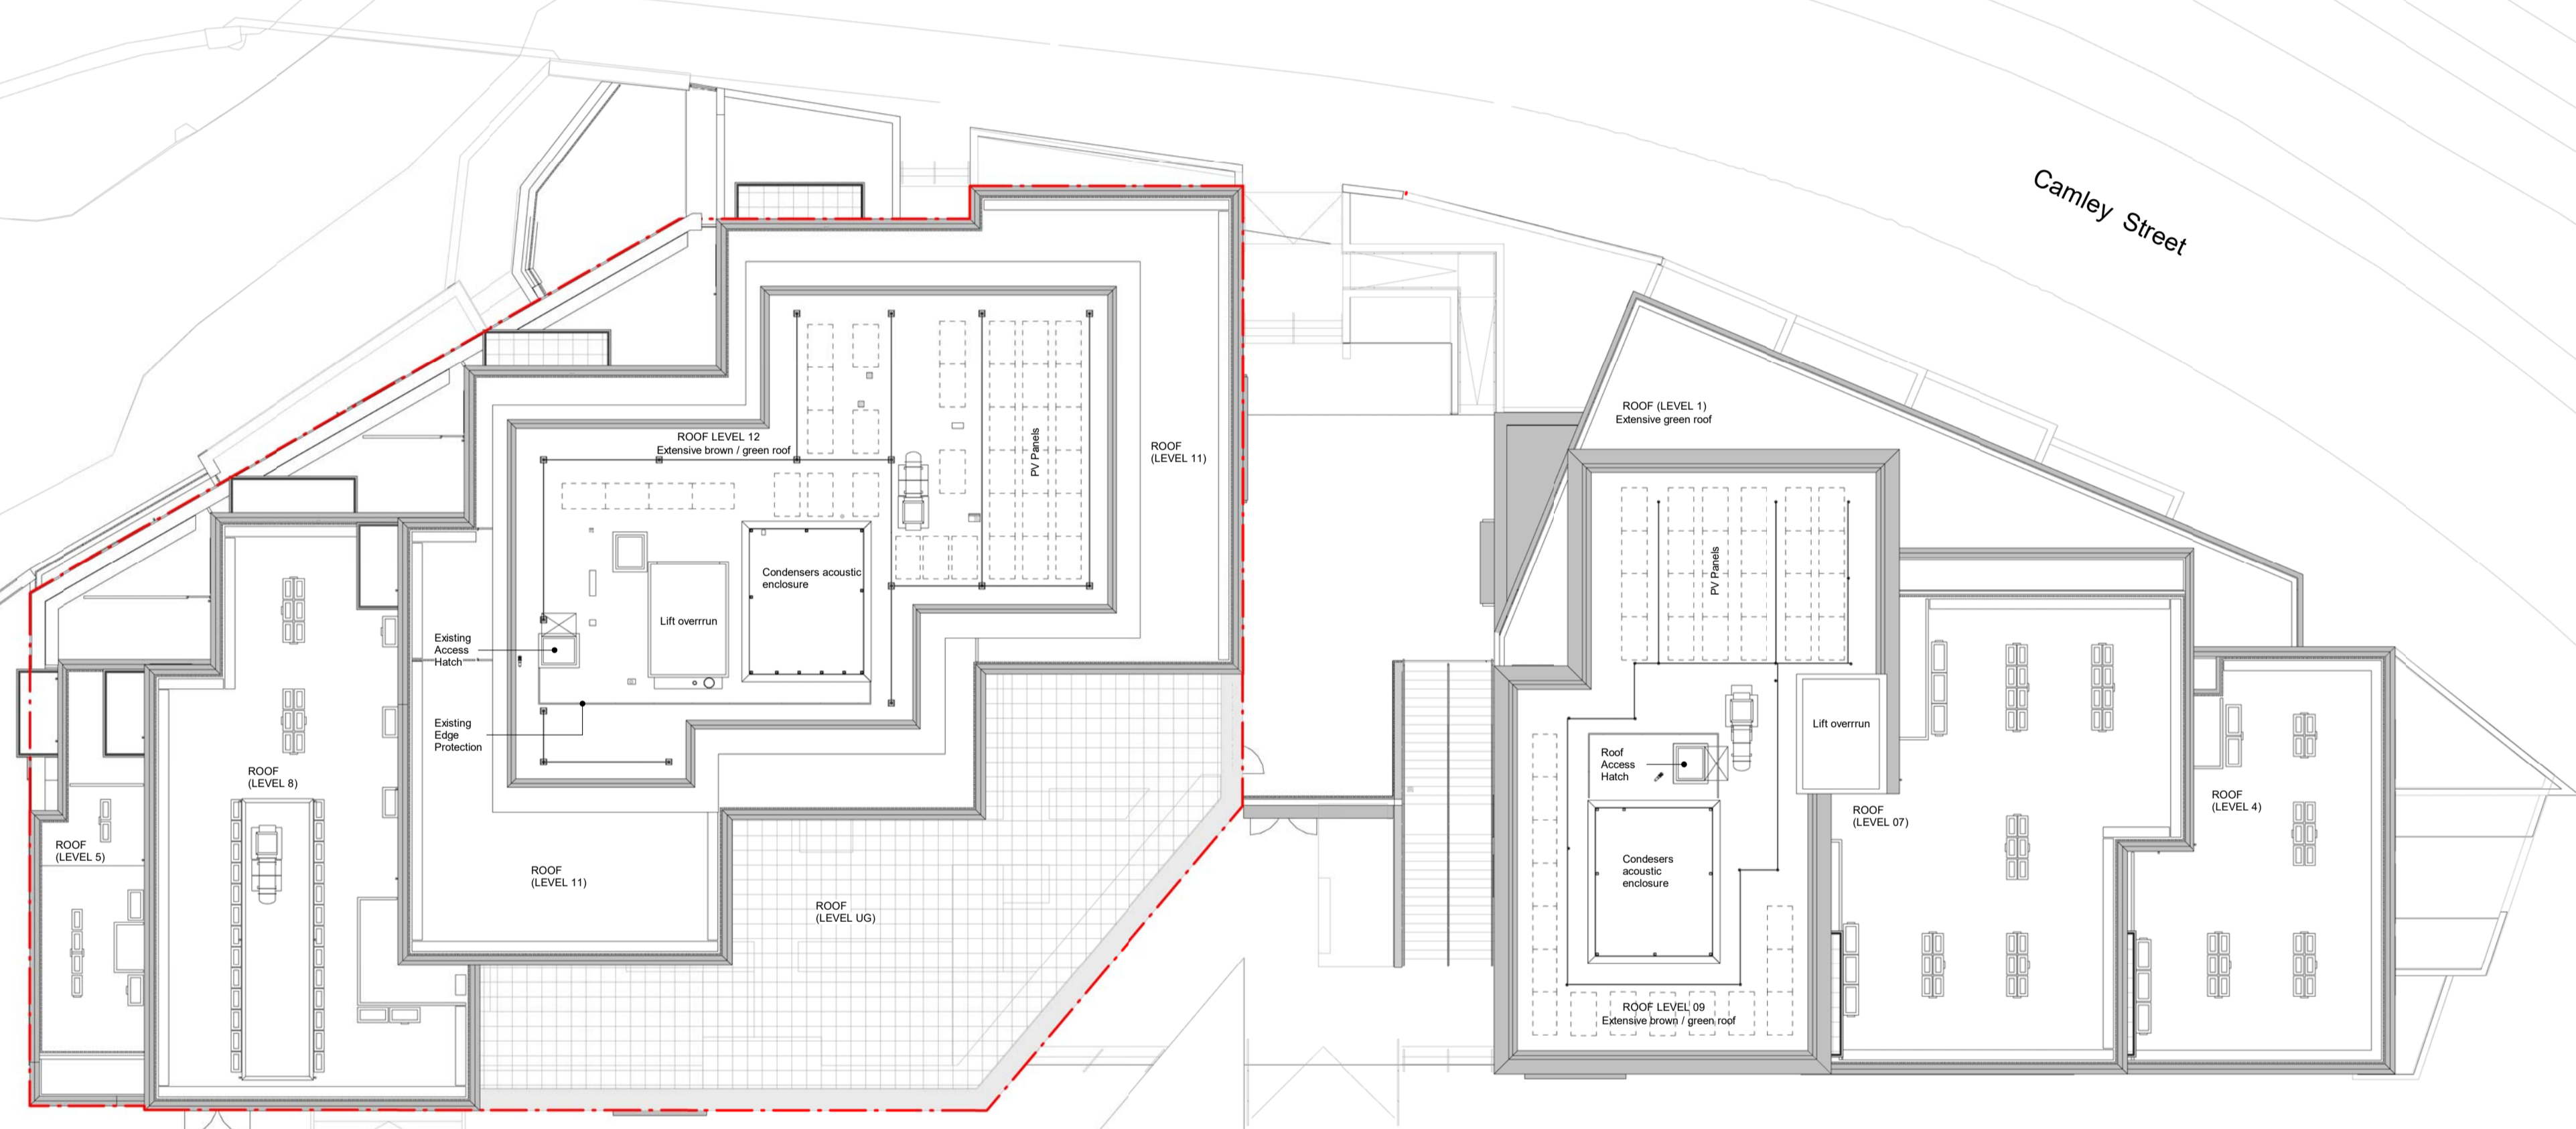

| | | | |
|-----|----------|------------------------------------|-----|
| P01 | 02.09.22 | Issued to London Borough of Camden | LOG |
| REV | DATE | NOTES | INT |

PLANNING

HUTCHINSON & PARTNERS

3.14 The Record Hall, 16-16A Baldwin's Garden, London, EC1N 7RJ
 t. 020 3176 8196 e. info@hutchinsonandpartners.com
 www.hutchinsonandpartners.com

JOB TITLE
101 Camley Street, Camden - Commercial Fit-Out Works

DRAWING TITLE / LOCATION
Existing GA Roof Level

| | | | |
|-------------------------|-------------------------------------|----------------------------|---------------------------|
| DRAWN BY OM | CHECKED TW | SCALE 1:200 @ A1 | STATUS PLANNING |
| PROJECT 21061 | DRAWING NO 01 AP 0010 117 | REVISION P01 | |

CLIENT

CAMLEY STREET SÀRL

