


All dimensions are in mm unless otherwise stated  
 All dimensions to be verified on site before proceeding with the work  
 Any discrepancies to be notified in writing to Architect immediately  
 All boundaries indicative only and to be confirmed by others

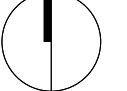


**NOTE**  
 All dimensions are in millimeters unless otherwise noted.  
 All dimensions are to be checked on site prior to fabrication/construction.  
 SSL – Structural Slab Level  
 SFL – Screed Floor Level – Top of the Screed  
 FFL – Finish Floor Level (including finish eg. carpet or tiles)

102 Camley Street

Camley Street

Granary Street

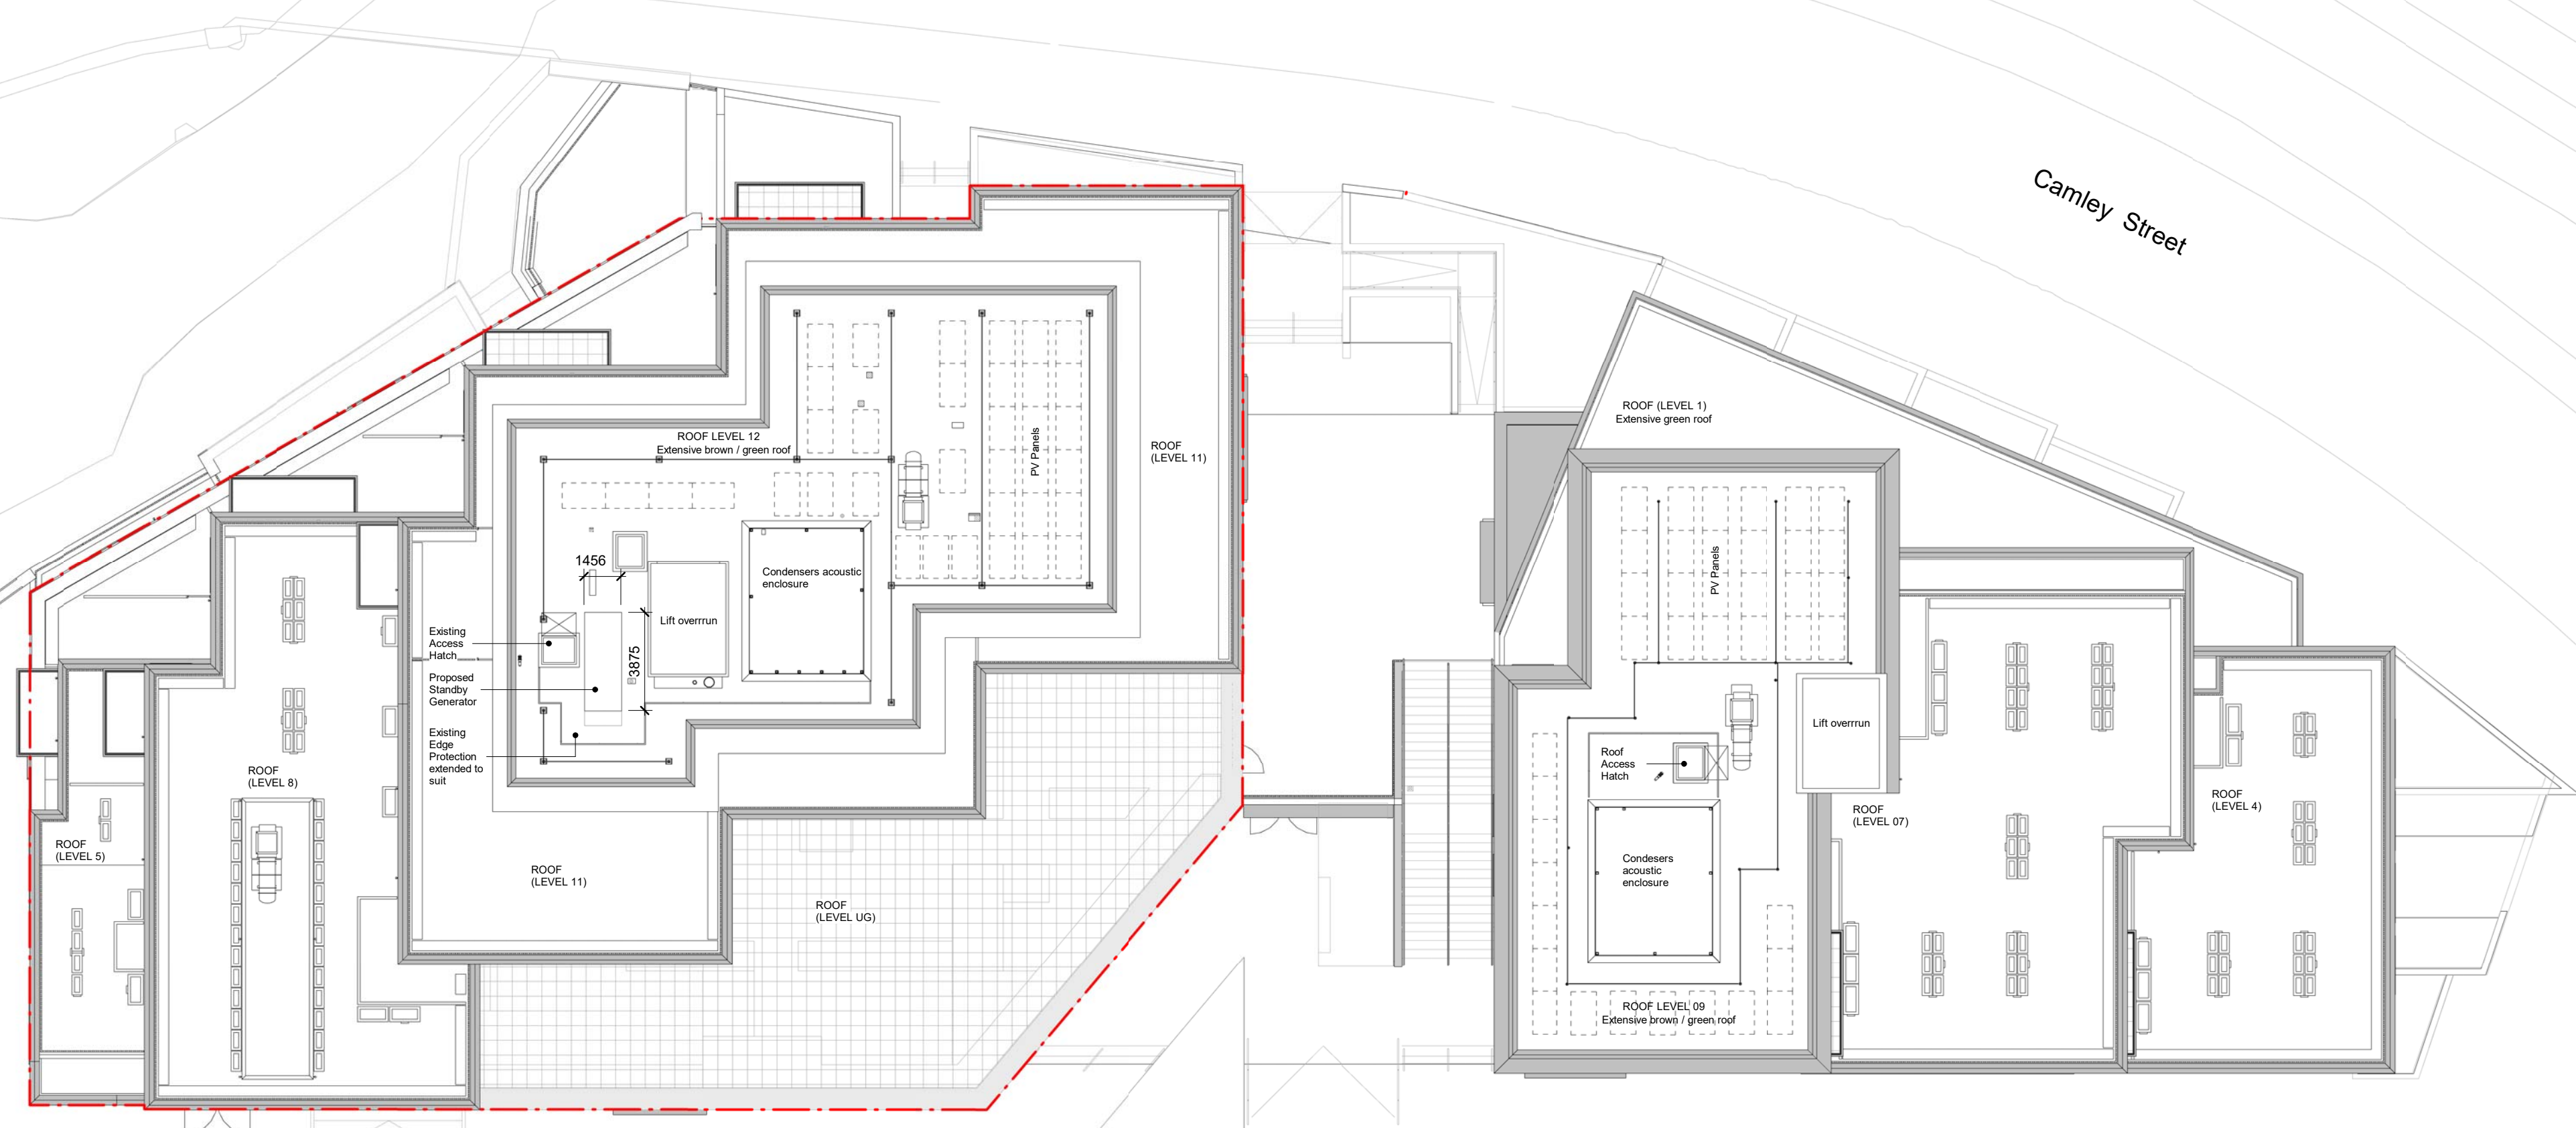

P03	28.10.22	Generator Height altered. Issued to London Borough of Camden.	JH
P02	18.10.22	Generator size reduced. Issued to London Borough of Camden.	TW
P01	02.09.22	Generator added to the roof. Issued to London Borough of Camden.	LOG
REV	DATE	NOTES	INT

**PLANNING**

**HUTCHINSON & PARTNERS**



3.14 The Record Hall, 16-16A Baldwin's Garden, London, EC1N 7RJ  
 t. 020 3176 8196 e. info@hutchinsonandpartners.com  
 www.hutchinsonandpartners.com

JOB TITLE  
**101 Camley Street, Camden - Commercial Fit-Out Works**

DRAWING TITLE / LOCATION  
**Proposed GA Roof Level**

DRAWN BY	CHECKED	SCALE	STATUS
OM	TW	1:200 @ A1	PLANNING
PROJECT	DRAWING NO	REVISION	
21061	01 AP 0010 017	P03	

CLIENT  
**CAMLEY STREET SARL**  
 © 2018 HUTCHINSON & PARTNERS Limited

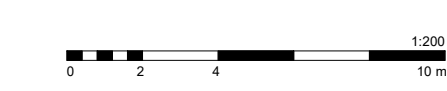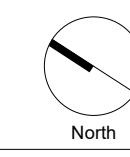

09/10/2022 11:32:30