


All dimensions are in mm unless otherwise stated
 All dimensions to be verified on site before proceeding with the work
 Any discrepancies to be notified in writing to Architect immediately
 All boundaries indicative only and to be confirmed by others

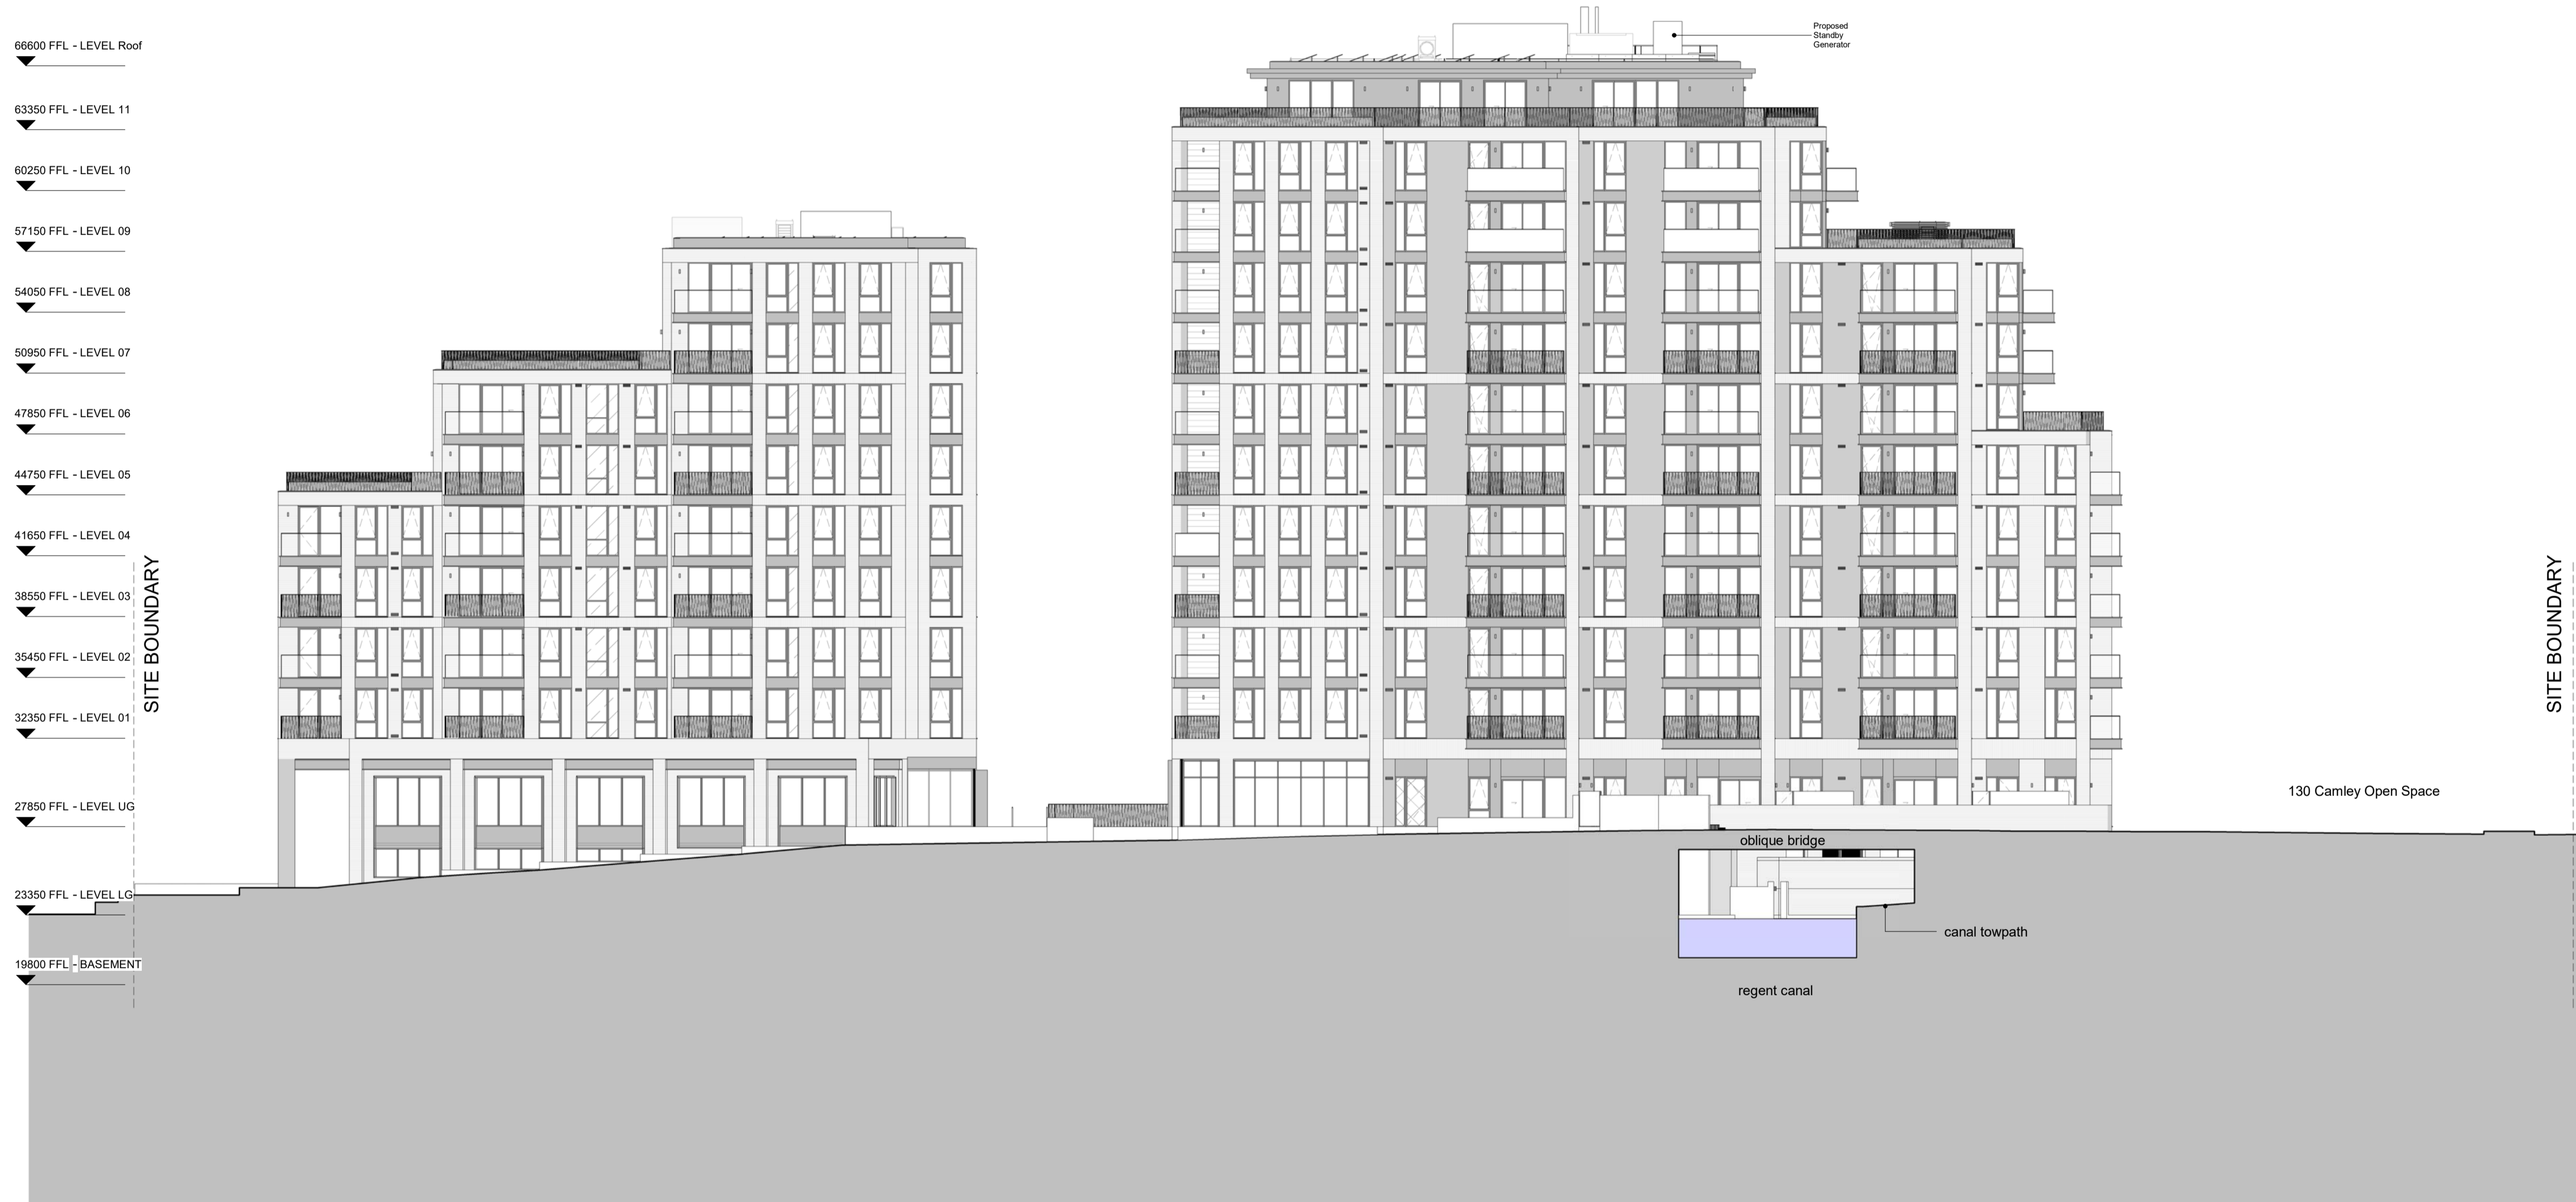

NOTE
 All dimensions are in millimeters unless otherwise noted.
 All dimensions are to be checked on site prior to fabrication/construction.
 SSL – Structural Slab Level
 SFL – Screed Floor Level – Top of the Screed
 FFL – Finish Floor Level (including finish eg. carpet or tiles)




P03	28.10.22	Generator Height altered. Issued to London Borough of Camden.	JH
P02	18.10.22	Generator size reduced. Issued to London Borough of Camden.	TW
P01	02.09.22	Generator added to the roof. Issued to London Borough of Camden.	LOG
REV	DATE	NOTES	INT

PLANNING
HUTCHINSON & PARTNERS
 3.14 The Record Hall, 16-16A Baldwin's Garden, London, EC1N 7RJ
 t. 020 3176 8196 e. info@hutchinsonandpartners.com
 www.hutchinsonandpartners.com

JOB TITLE
101 Camley Street, Camden - Commercial Fit-Out Works
 DRAWING TITLE / LOCATION
Proposed GA NE Elevation

DRAWN BY OM	CHECKED TW	SCALE 1:200 @ A1	STATUS PLANNING
PROJECT 21061	DRAWING NO 01 AP 0020 002	REVISION P03	

CLIENT
CAMLEY STREET SARL
 © 2018 HUTCHINSON & PARTNERS Limited

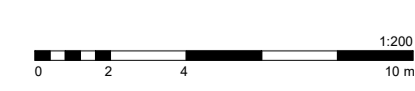

09/10/2020 16:23:37