


NOTES

DO NOT SCALE FROM THIS DRAWING


CONDITIONS

NOTE:

This drawing is submitted as part of a planning, listed building or conservation area consent application and is not intended for any other purpose.  
All plans, sections & elevations are based on measured readings and any scaled dimension should not be relied upon to give an accurate measurement.

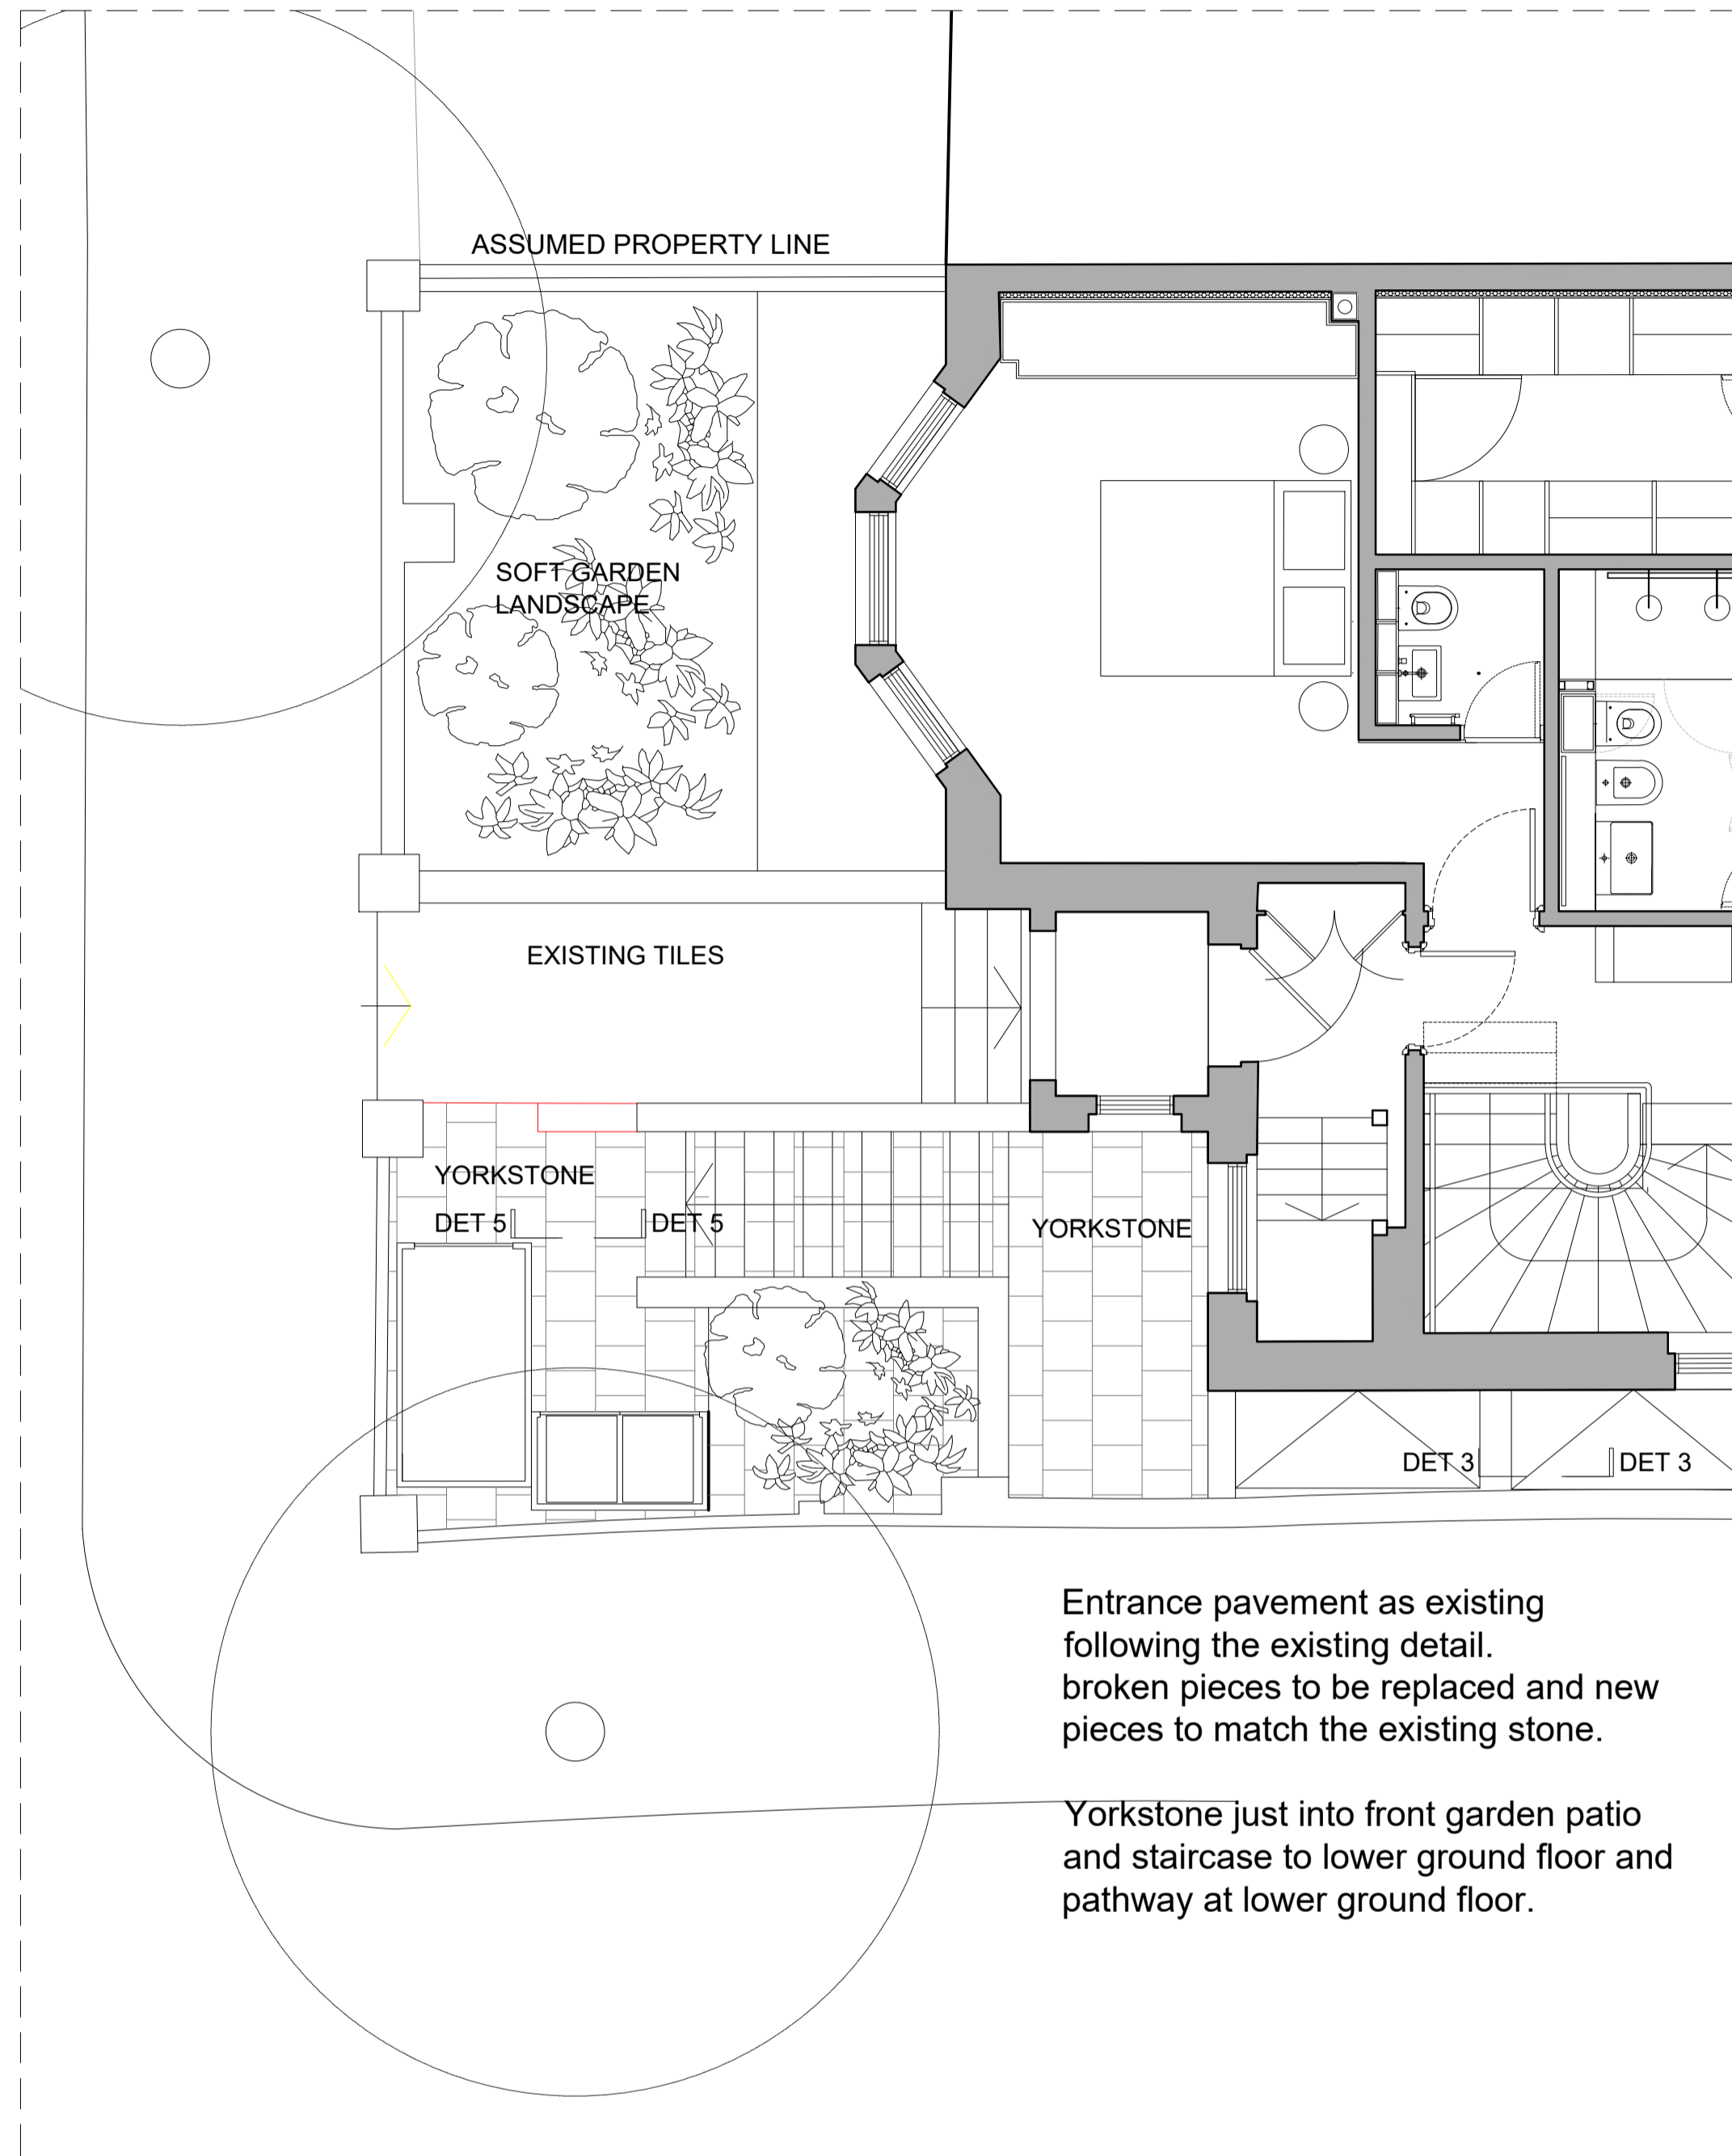


GROUND FLOOR LEVEL PLAN- ENTRANCE

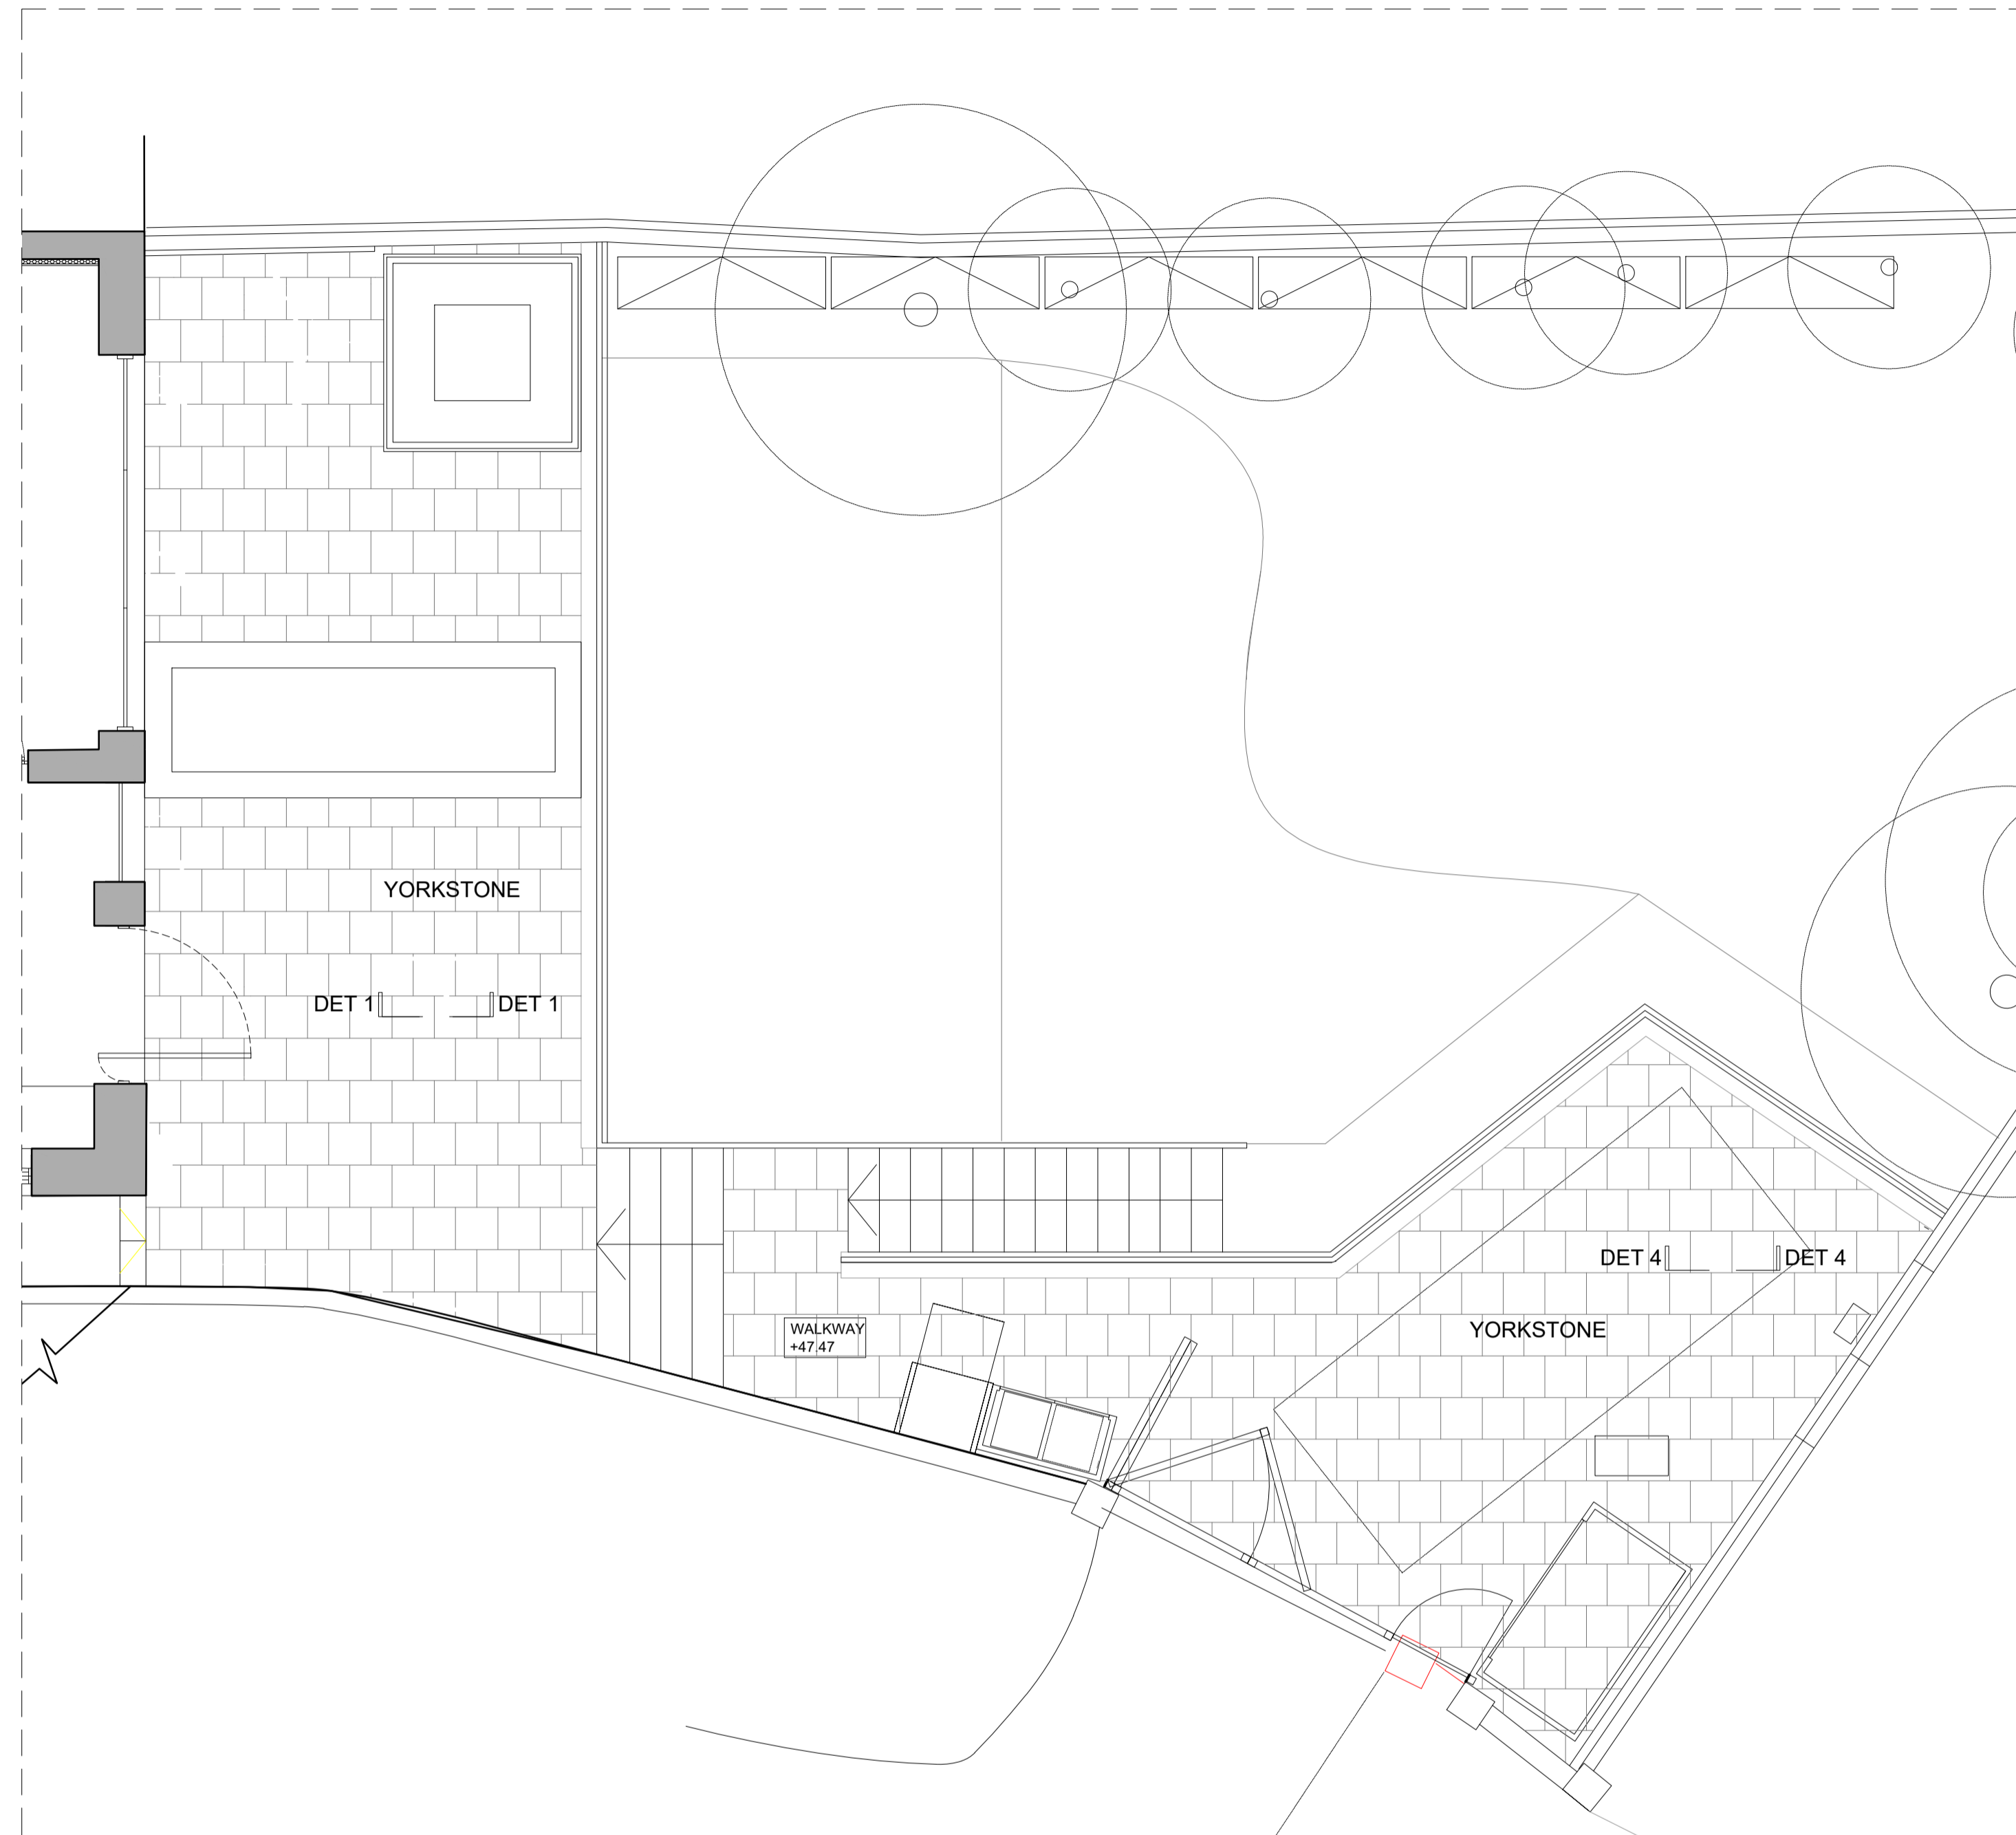

LOWER GROUND FLOOR LEVEL PLAN- TERRACE

Notes

- 1. Soft landscaping as per ALBORICULTURAL METHOD STATEMENT.

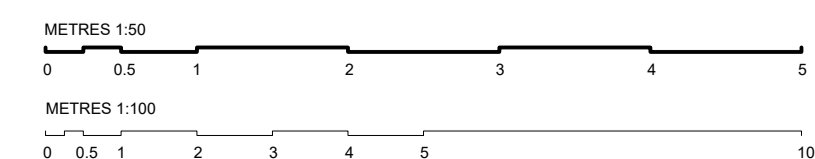

**Martin Evans Architects**

49, Stoneleigh Terrace,  
London, N19 5TZ.  
tel 020 7729 2474

**JOB**  
62 PARLIAMENT HILL, NW3 2TJ  
GROUND FLOOR

**TITLE**  
LANDSCAPE. HARD AND SOFT

<b>DATE</b>	05.04.2022
<b>SCALE</b>	1:50@A1-1:100@A3
<b>DRAWN</b>	L.L.

**DRAWING NO.** 62PHG-TEN-LC-01