



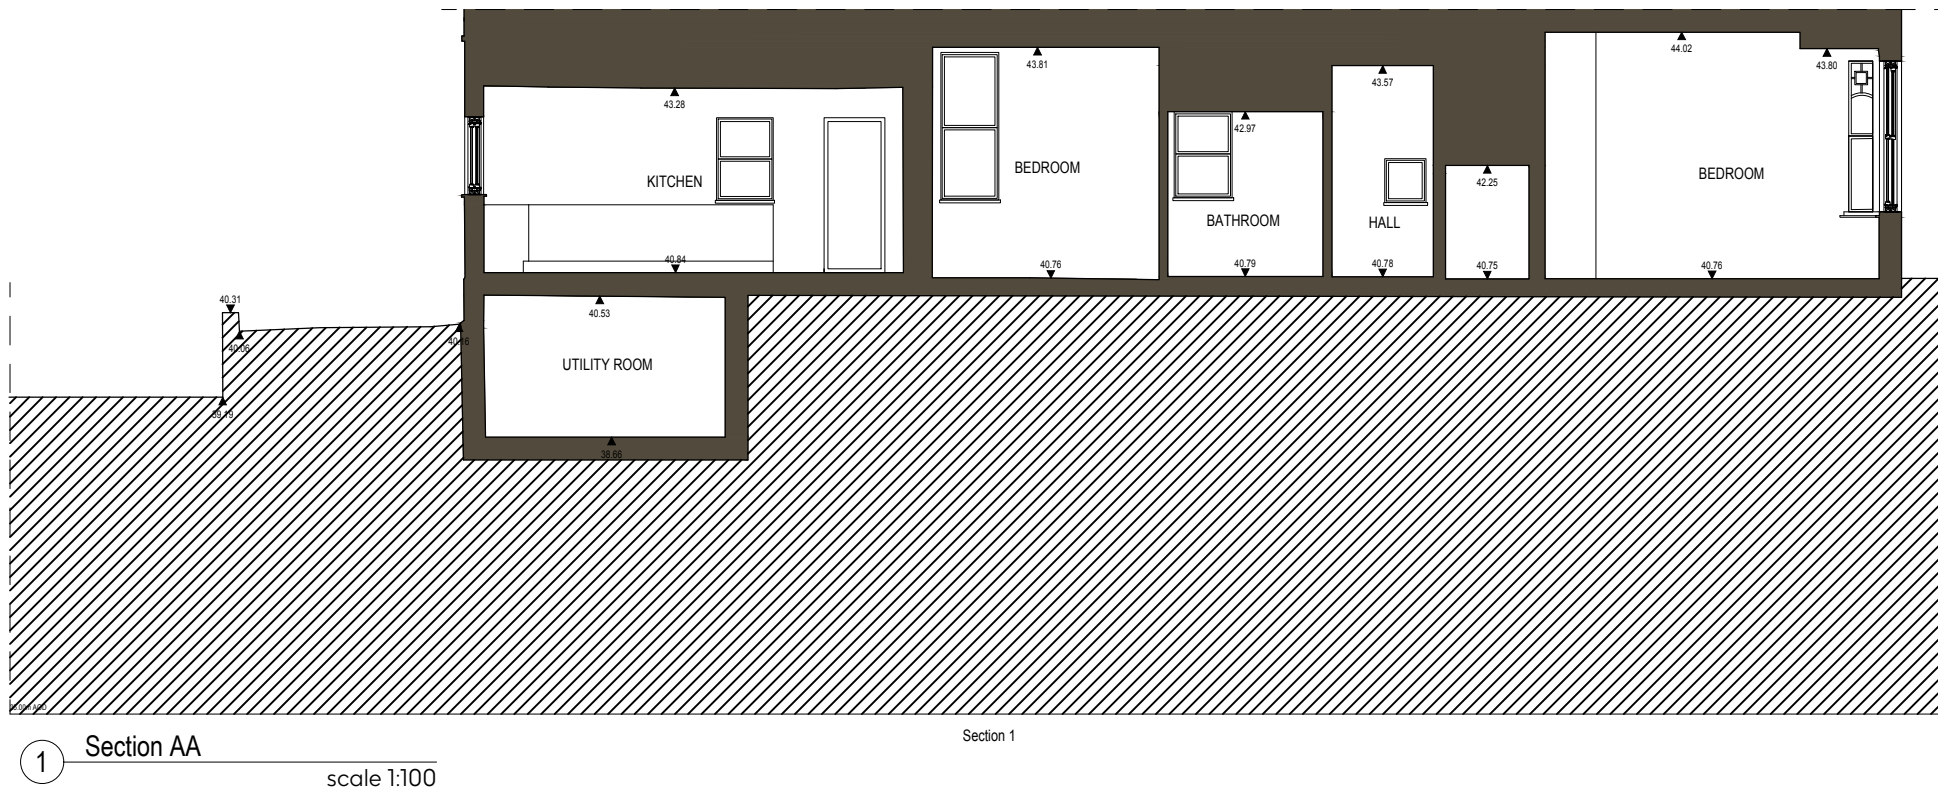

1 Section AA
scale 1:100

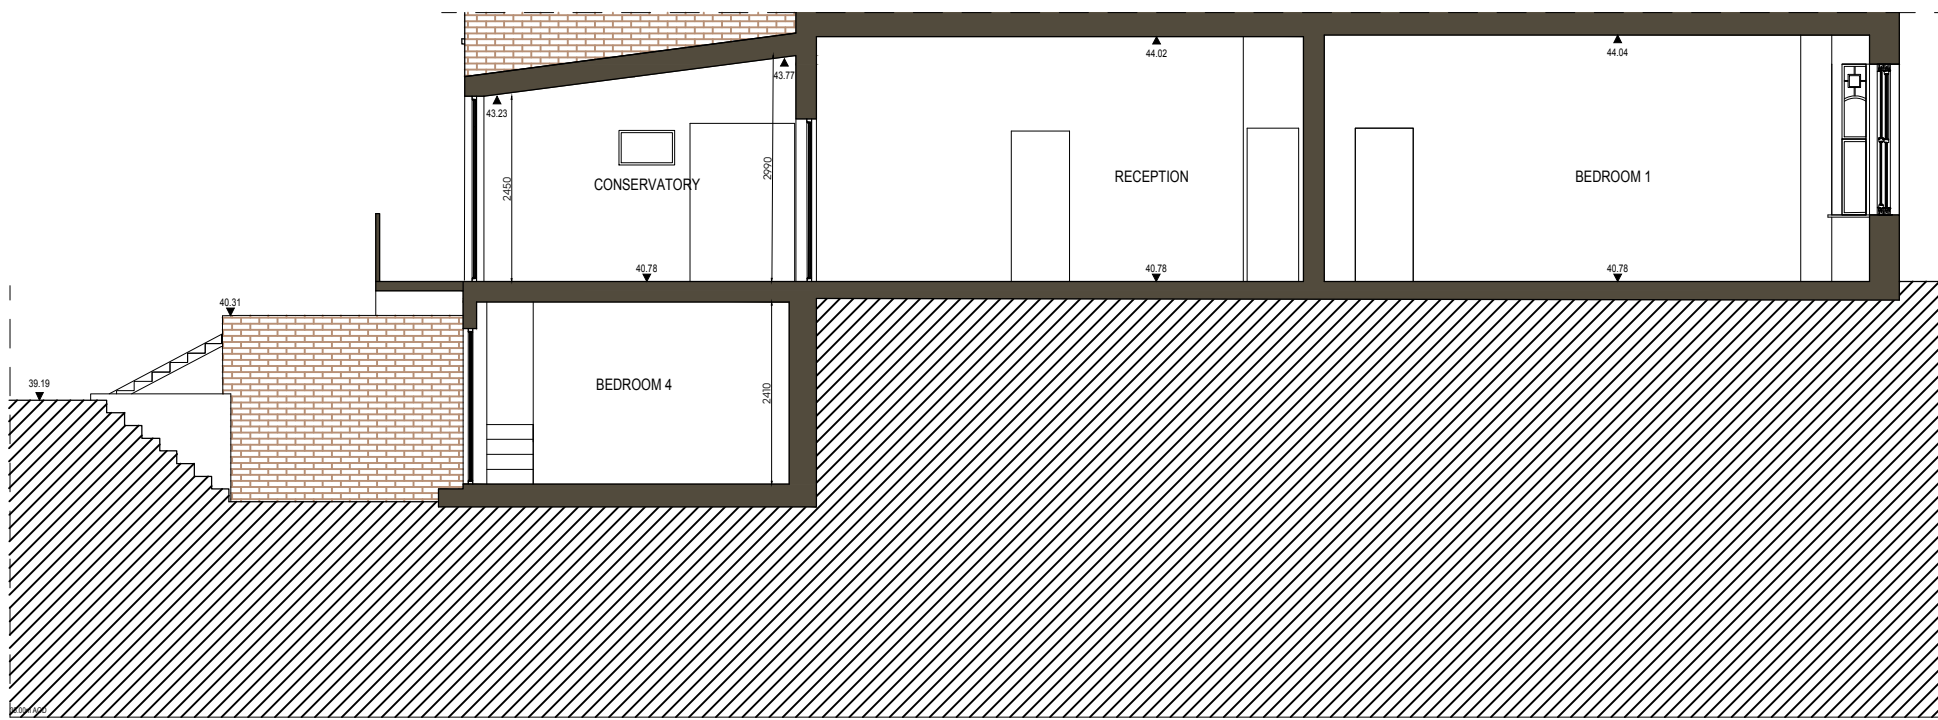

2 Section BB
scale 1:100

